


# Scrim Wall To Match Existing

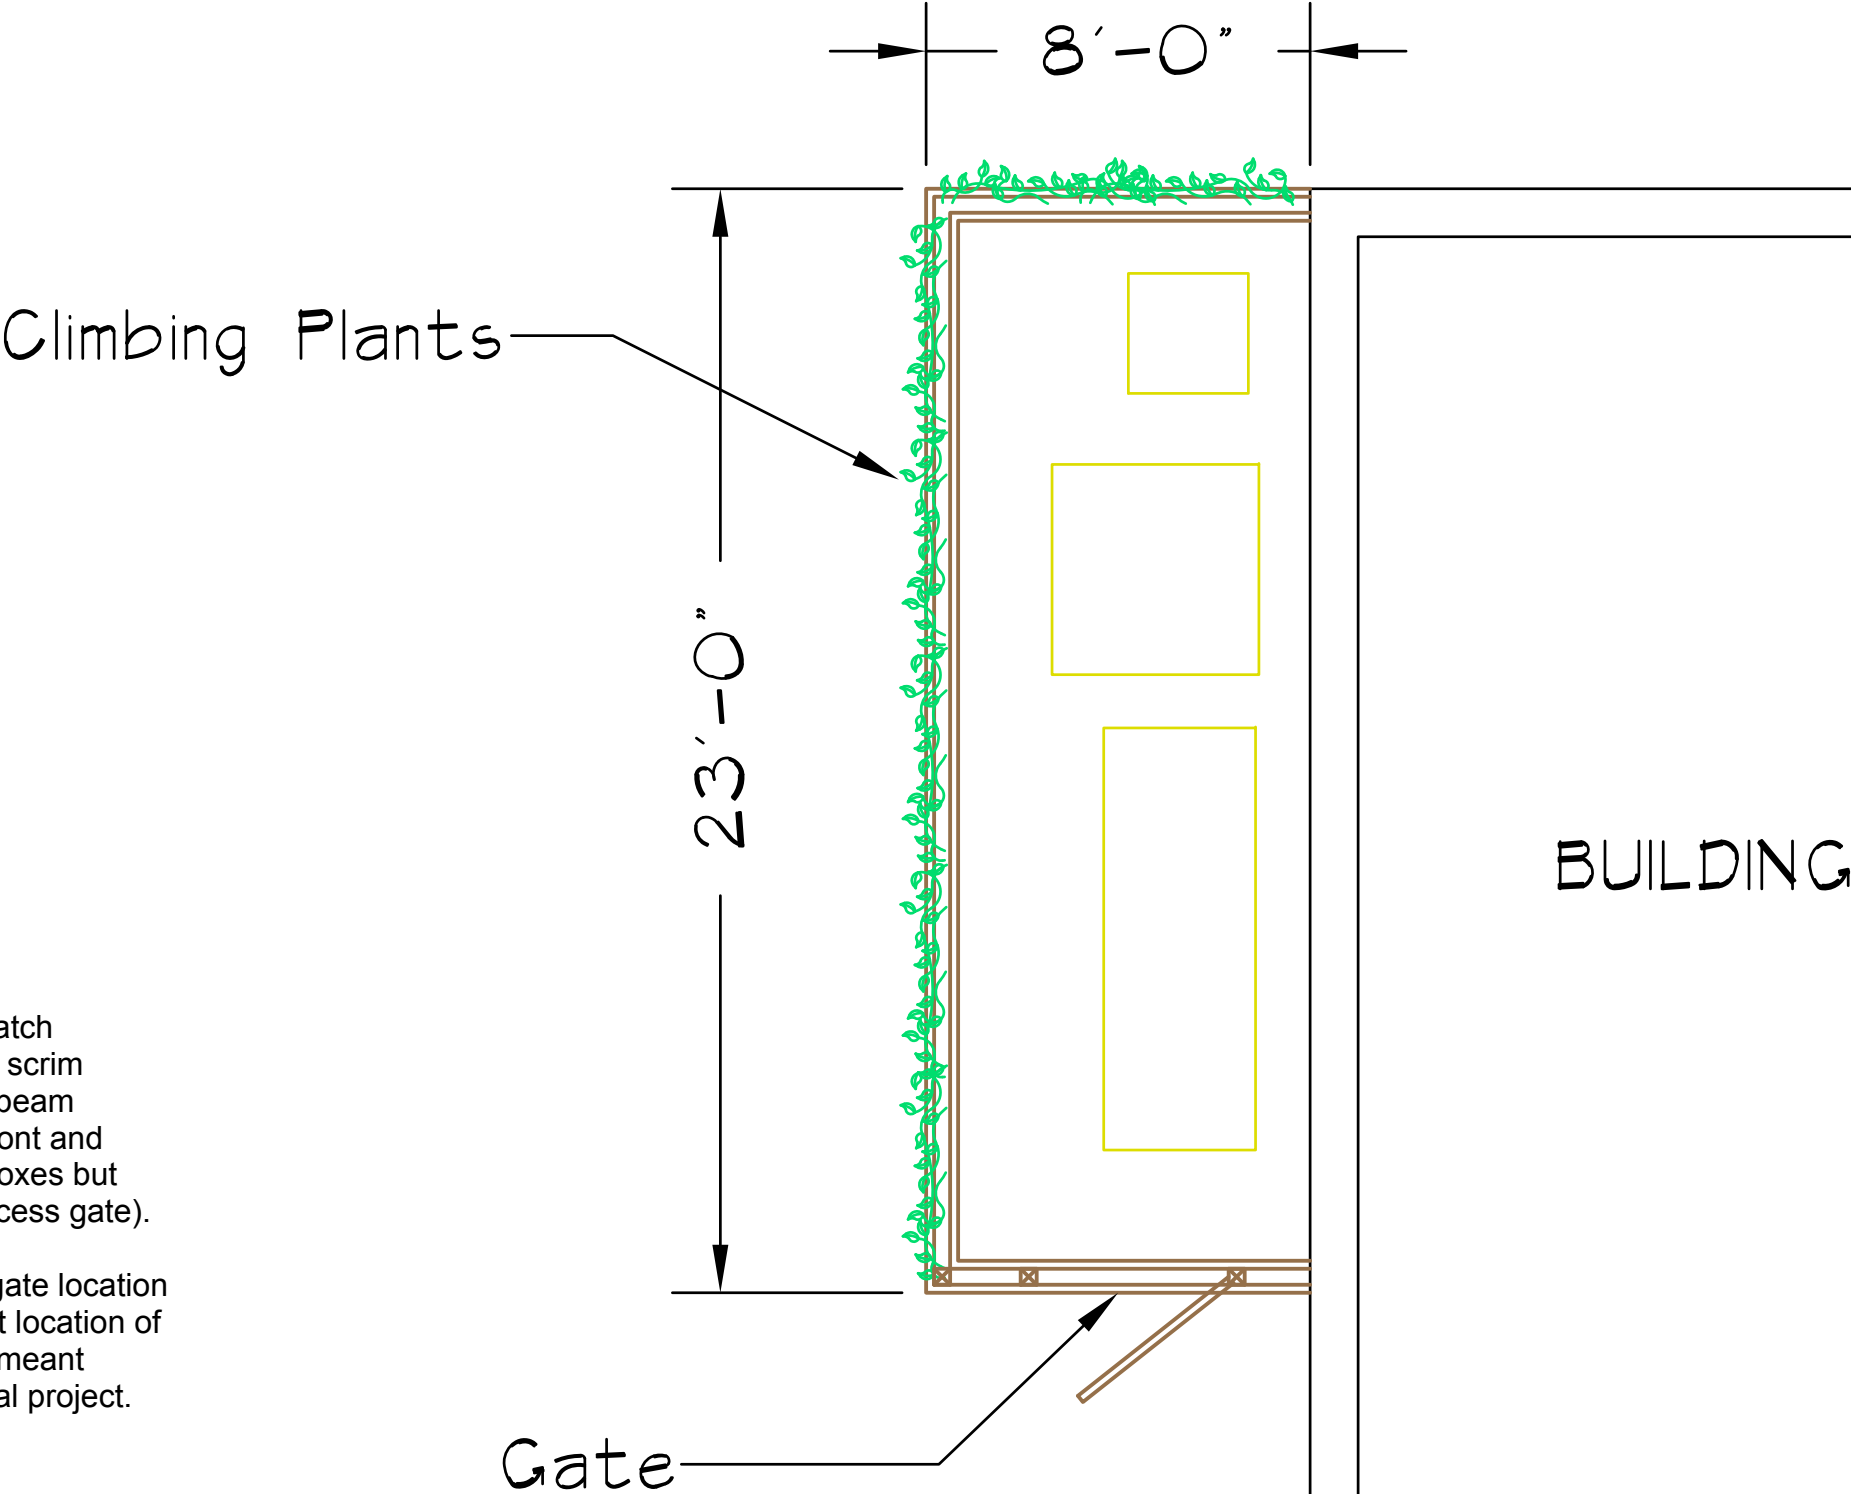

NOTE: Top of front scrim wall will match existing (see image) but side scrim walls will not (will have solid beam on top since cannot see). Front and north side will have planter boxes but south side will not (due to access gate).

NOTE: Actual field dimensions and gate location may vary depending on exact location of utilities, etc. This drawing is meant as a representation of the final project.



Landscape Development for  
All People's Church  
2600 North 2nd Street  
Milwaukee, Wisconsin 53212

David J. Frank  
Design Group  
N120 W21350 Freistadt Road  
P.O. Box 70  
Germanstown, WI 53022  
U.S.A.  
Tel: (262) 255-4888  
Fax: (262) 628-4729  
Email: mail@davidjfrank.com  
www.davidjfrank.com

Landscape  
Development by  
Michael Seaman, Assoc  
Landscape Architect

Sheet  
of  
1  
1

Date: 1/14/16  
Revision:

Landscape Plan  
Scale: 1" = 4'-0"

