


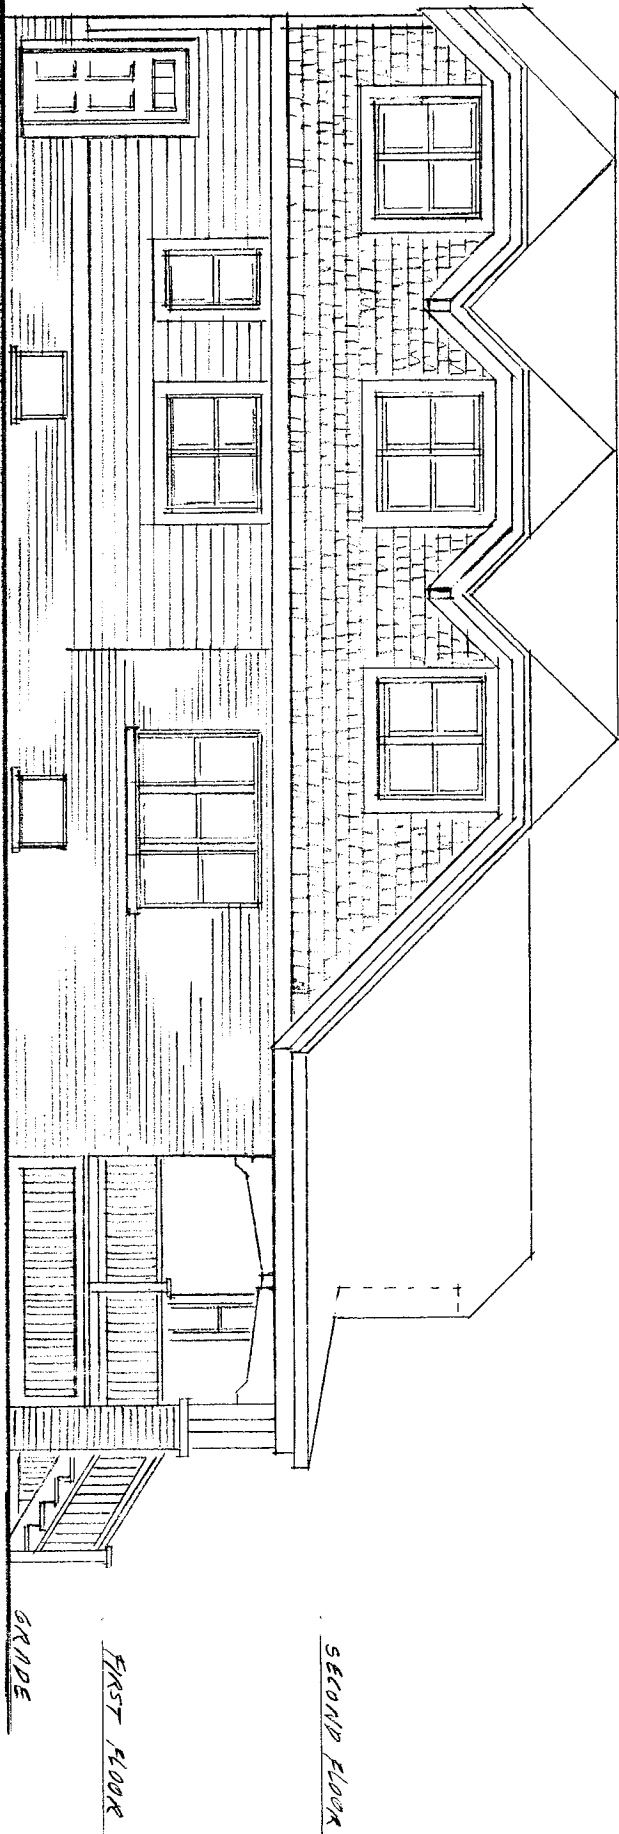

PROPOSED LEFT (SOUTH) ELEVATION

1/8" = 1'-0"

1923 N. 2ND STREET
MILWAUKEE, WISCONSIN
MAY 15, 2016

Architecture