


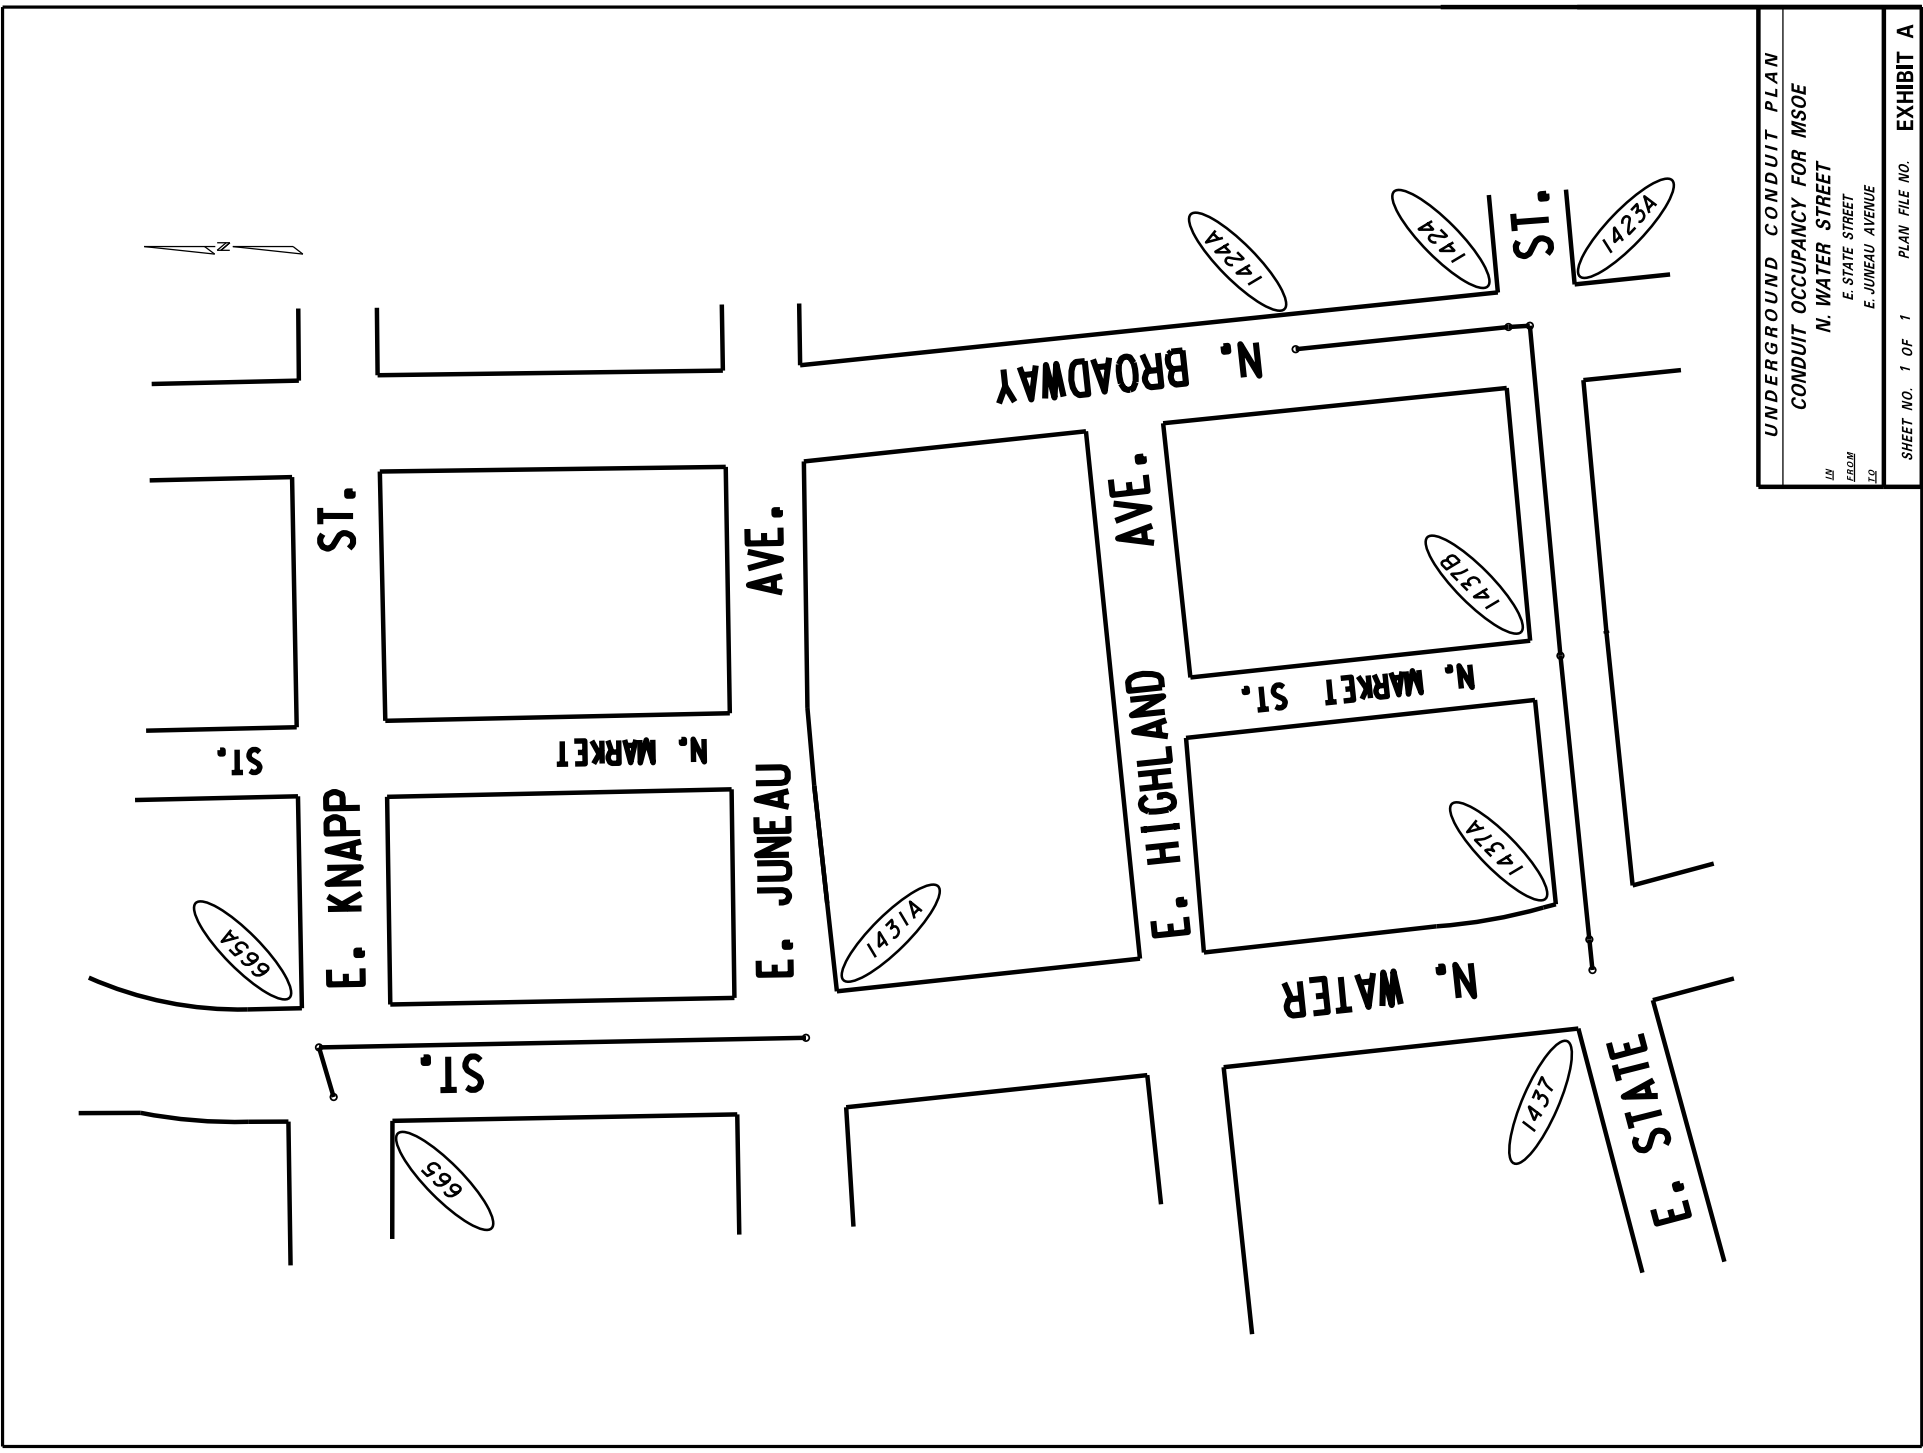

UNDERGROUND CONDUIT PLAN		
CONDUIT OCCUPANCY FOR MSOE		
BY	N. WATER STREET	
FROM	E. STATE STREET	
TO	E. JUNEAU AVENUE	
SHEET NO. 1 OF 1	PLAN FILE NO.	EXHIBIT A