


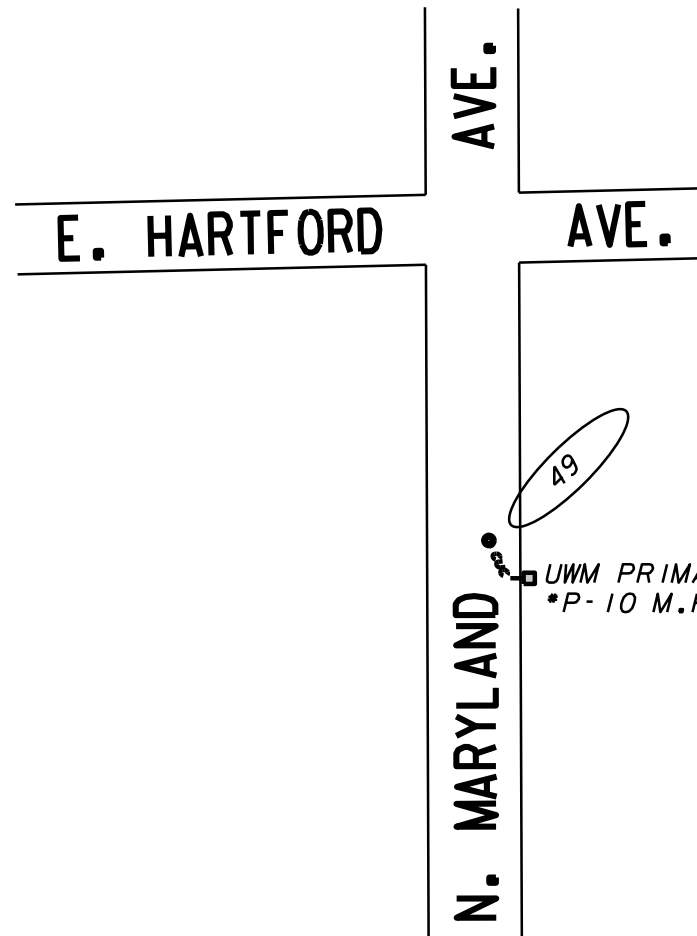
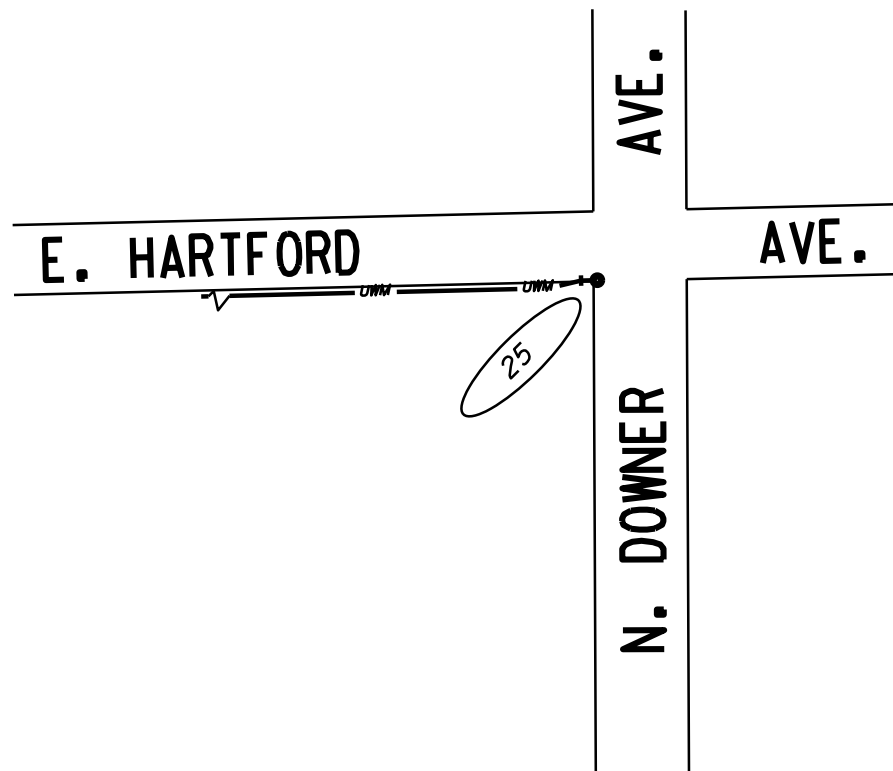
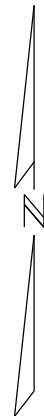
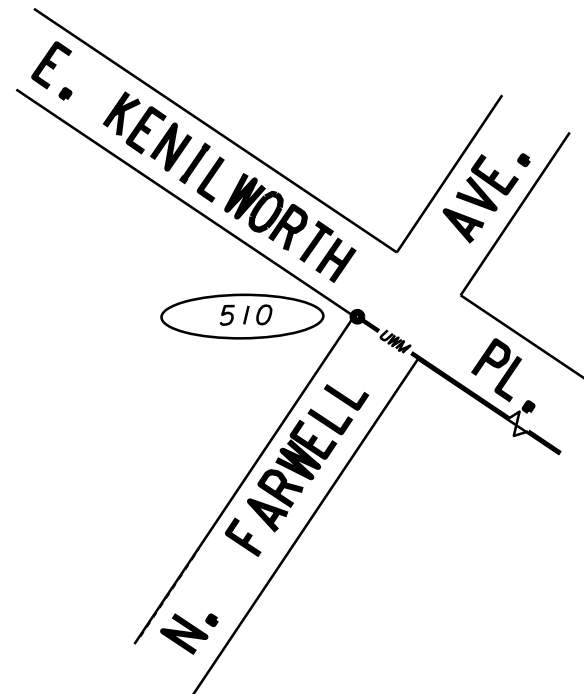


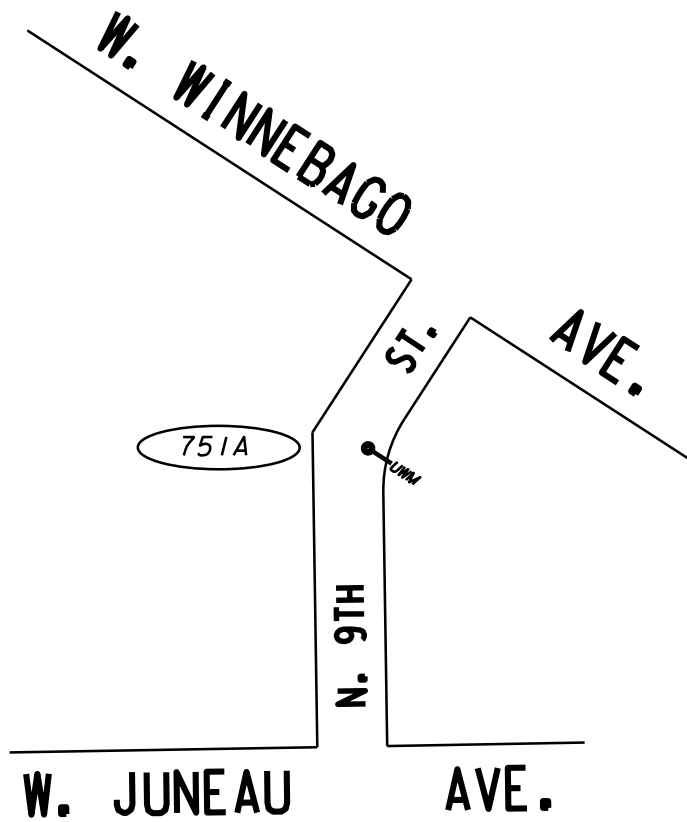

UNDERGROUND CONDUIT PLAN		
CONDUIT OCCUPANCY FOR UWM		
SHEET NO. 1 OF 5	PLAN FILE NO.	EXHIBIT A

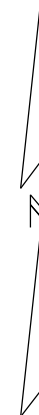


UNDERGROUND CONDUIT PLAN		
CONDUIT OCCUPANCY FOR UWM		
SHEET NO. 2 OF 5	PLAN FILE NO.	EXHIBIT A

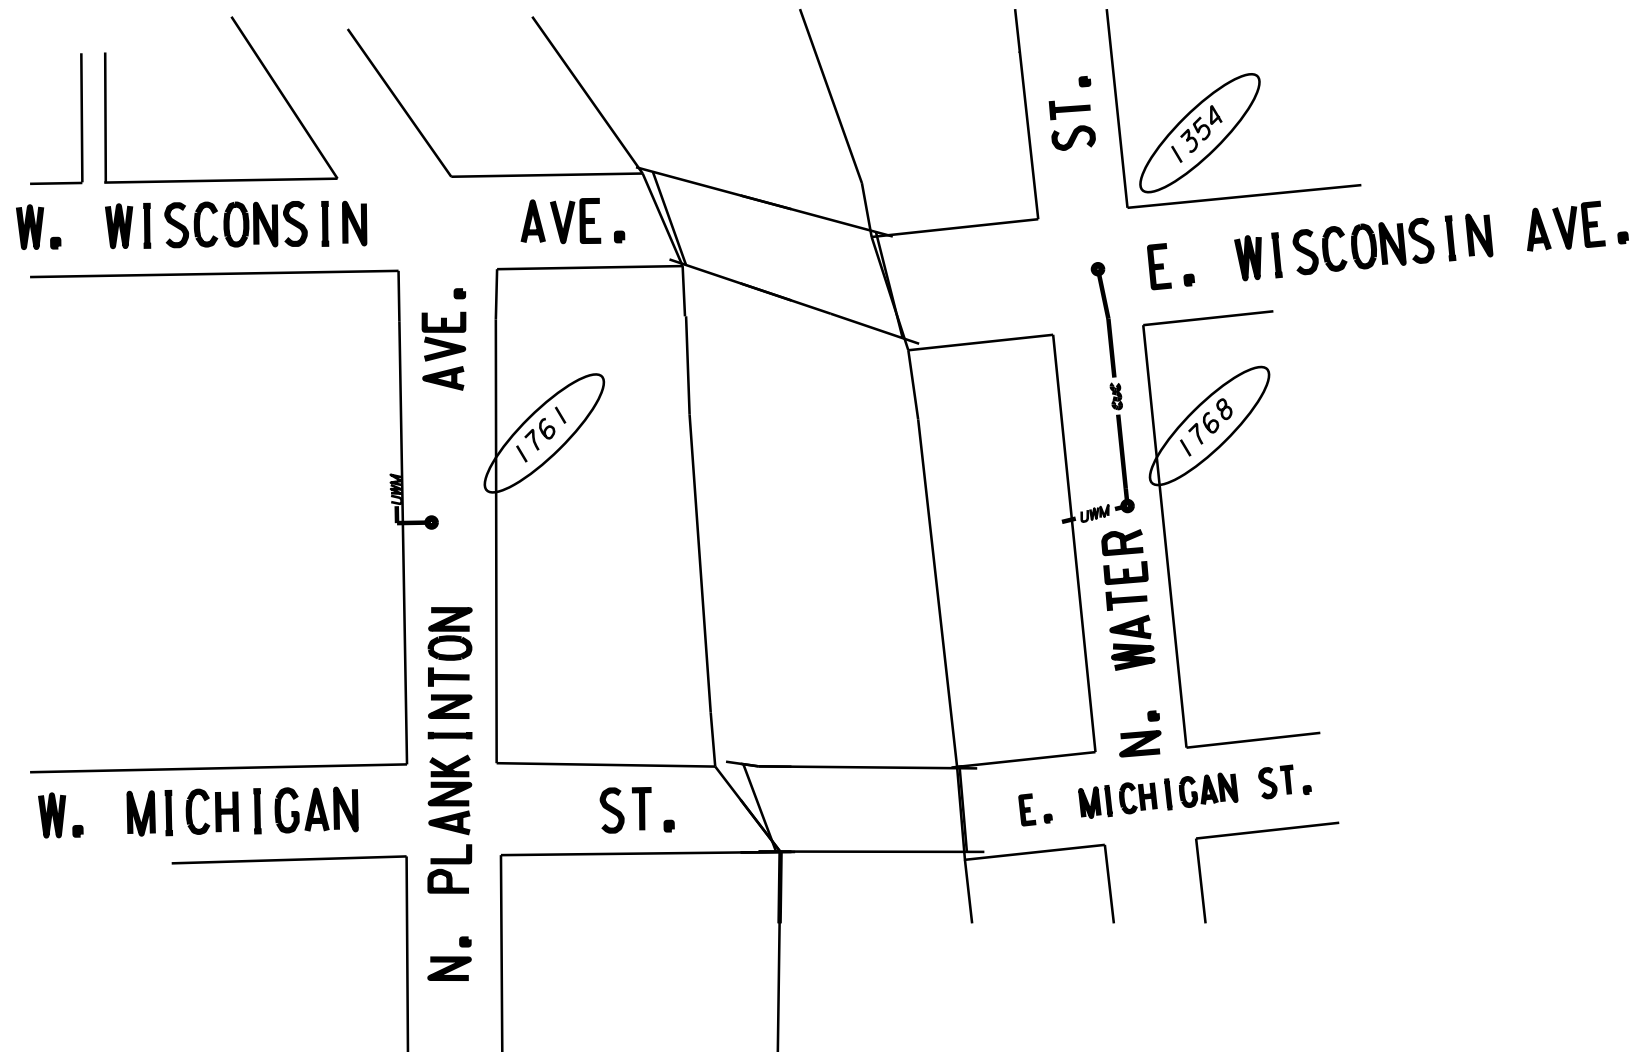

UNDERGROUND CONDUIT PLAN

CONDUIT OCCUPANCY FOR UWM

SHEET NO. 3 OF 5 PLAN FILE NO. EXHIBIT A

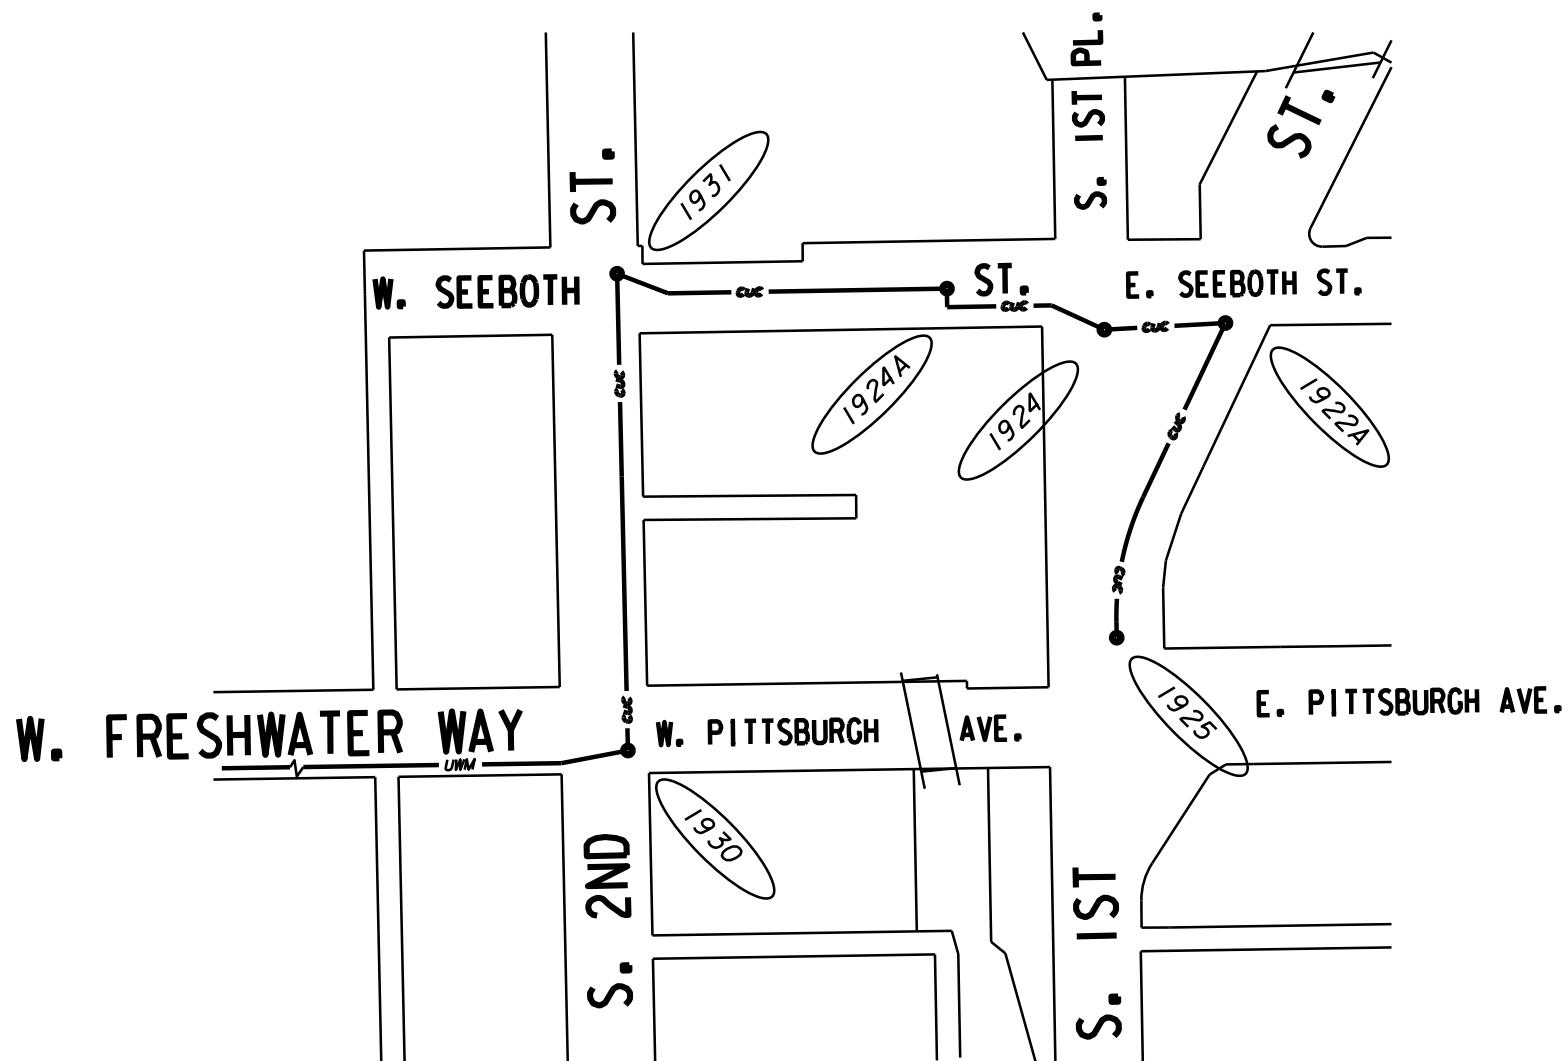


UNDERGROUND CONDUIT PLAN

CONDUIT OCCUPANCY FOR UWM

SHEET NO. 4 OF 5

PLAN FILE NO.

EXHIBIT A

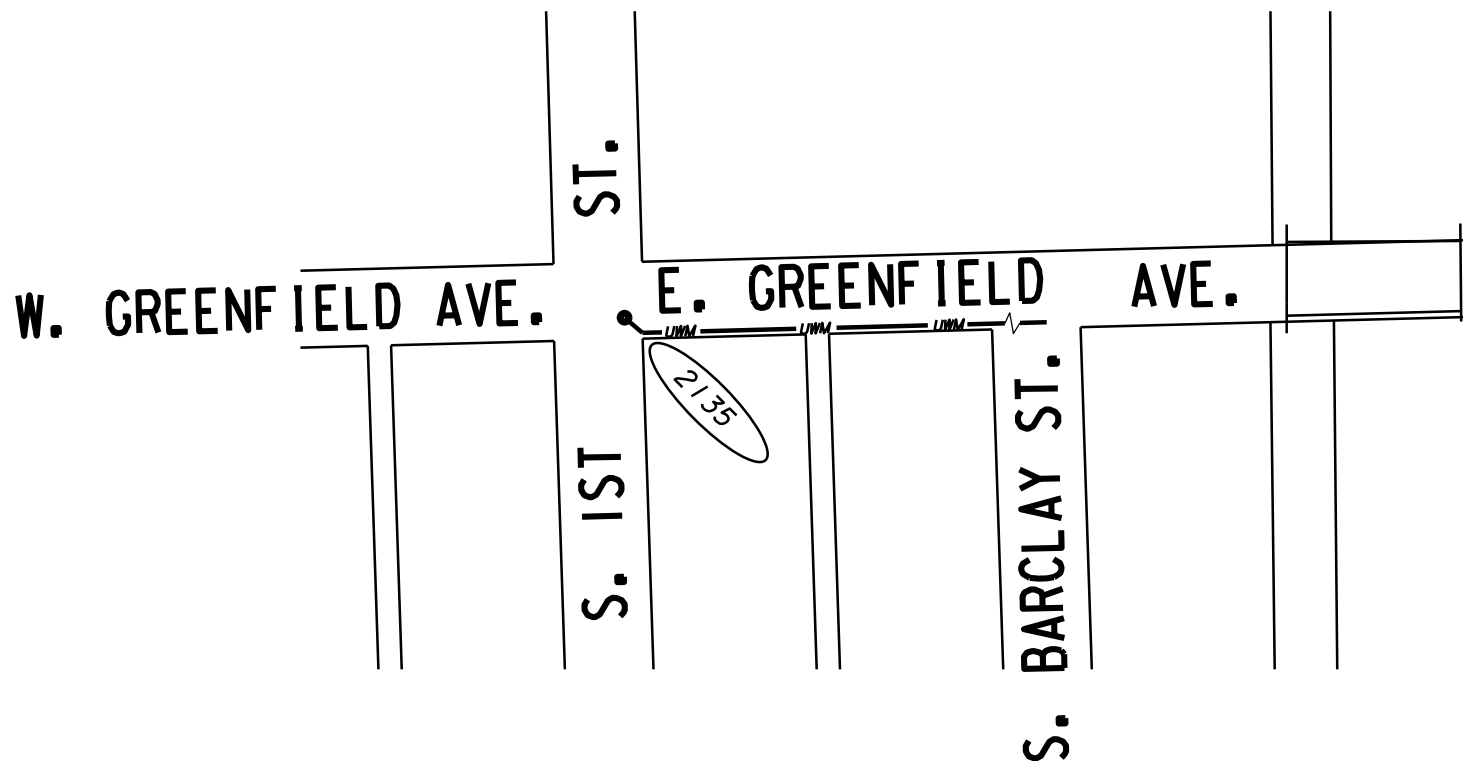

UNDERGROUND CONDUIT PLAN

CONDUIT OCCUPANCY FOR UWM

SHEET NO. 5 OF 5 PLAN FILE NO. EXHIBIT A