




File No. 160465. Resolution relating to a Minor Modification to the Detailed Planned Development located at 1701 North Humboldt Avenue, on the northwest corner of East Brady Street and North Humboldt Avenue, in the 3rd Aldermanic District.



File No. 160465. Site Context Photos.

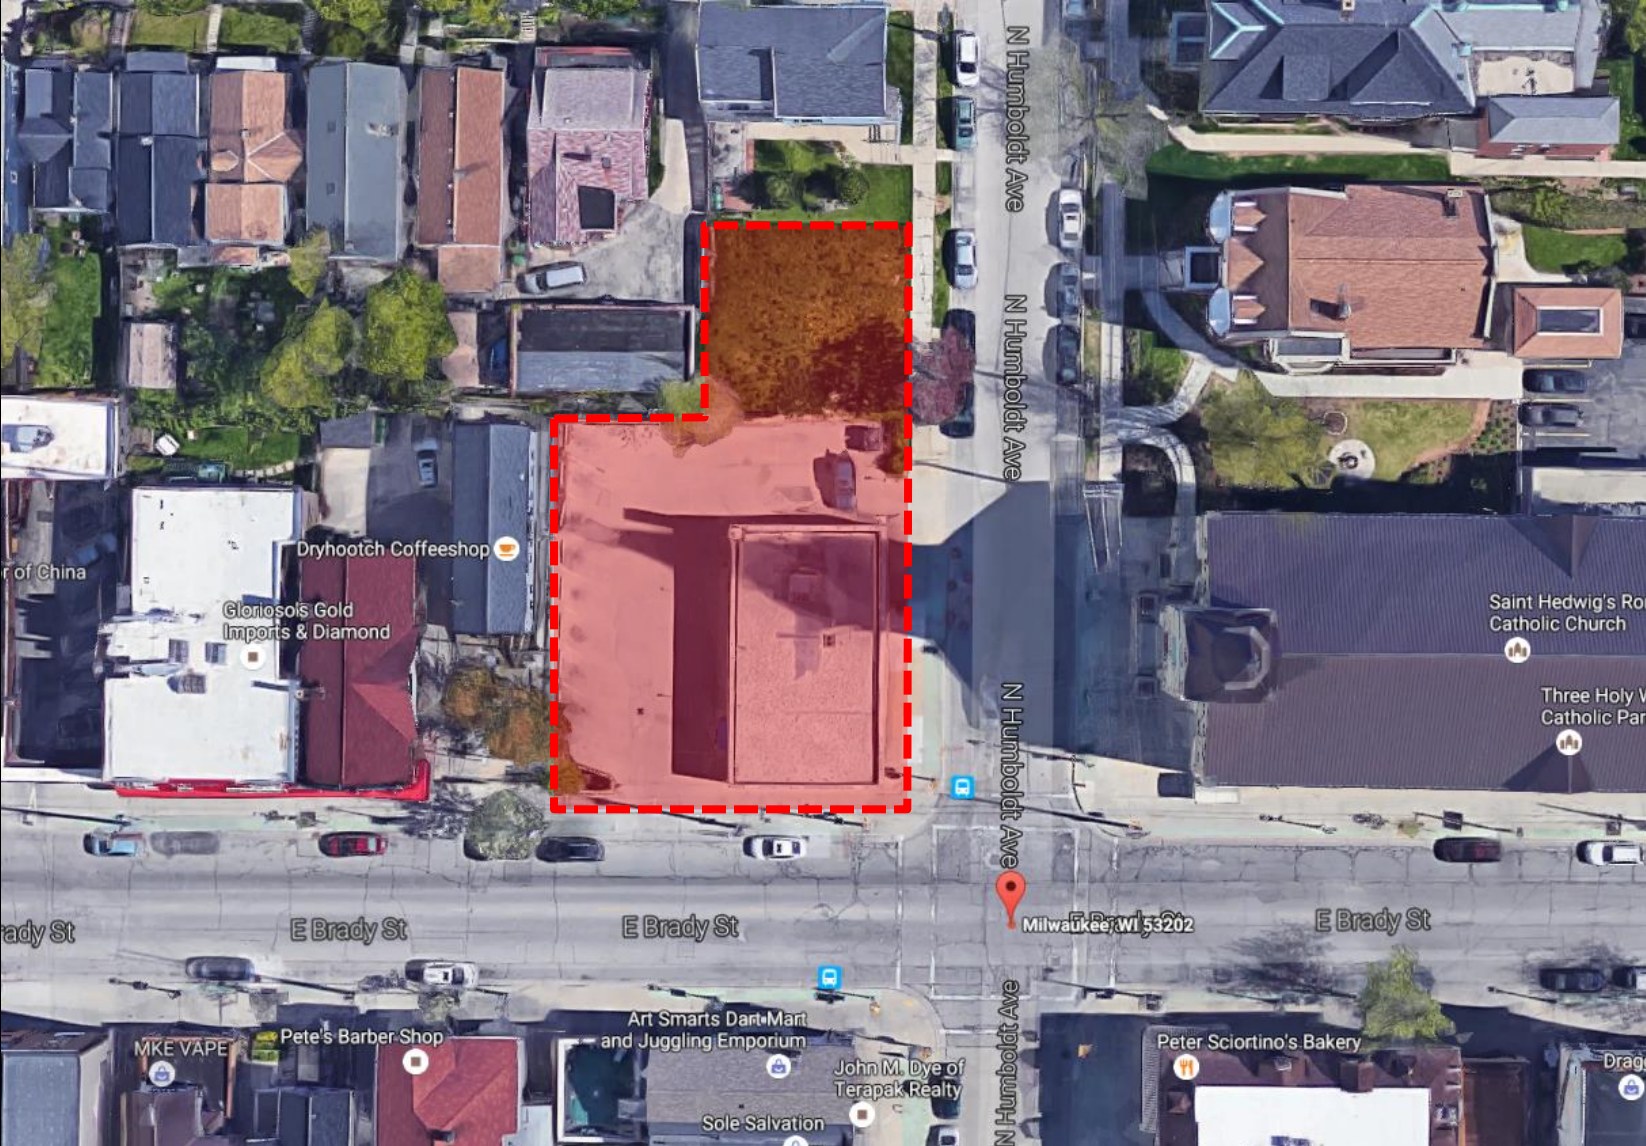

View from North Humboldt Ave. looking southwest

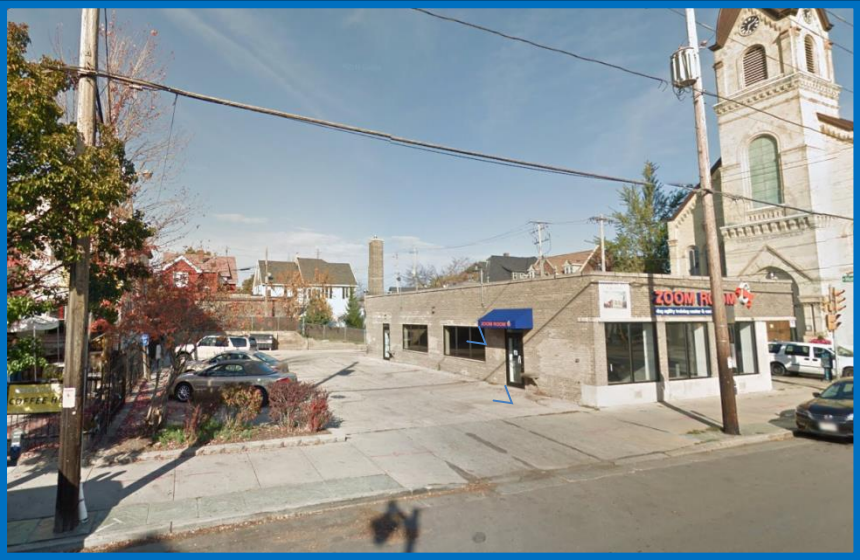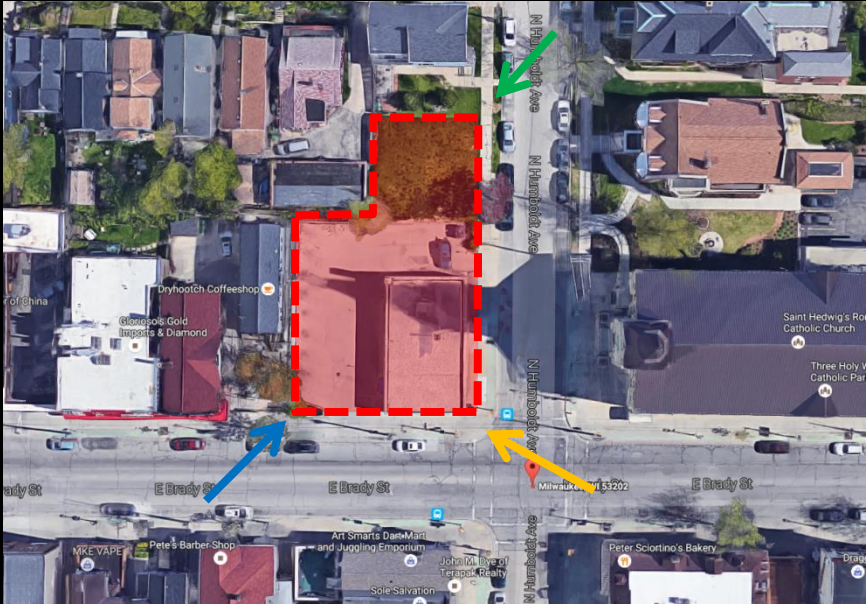


View from East Brady Street looking northeast




View from North Humboldt Ave. and East Brady


File No. 160465. Site plan side-by-side.

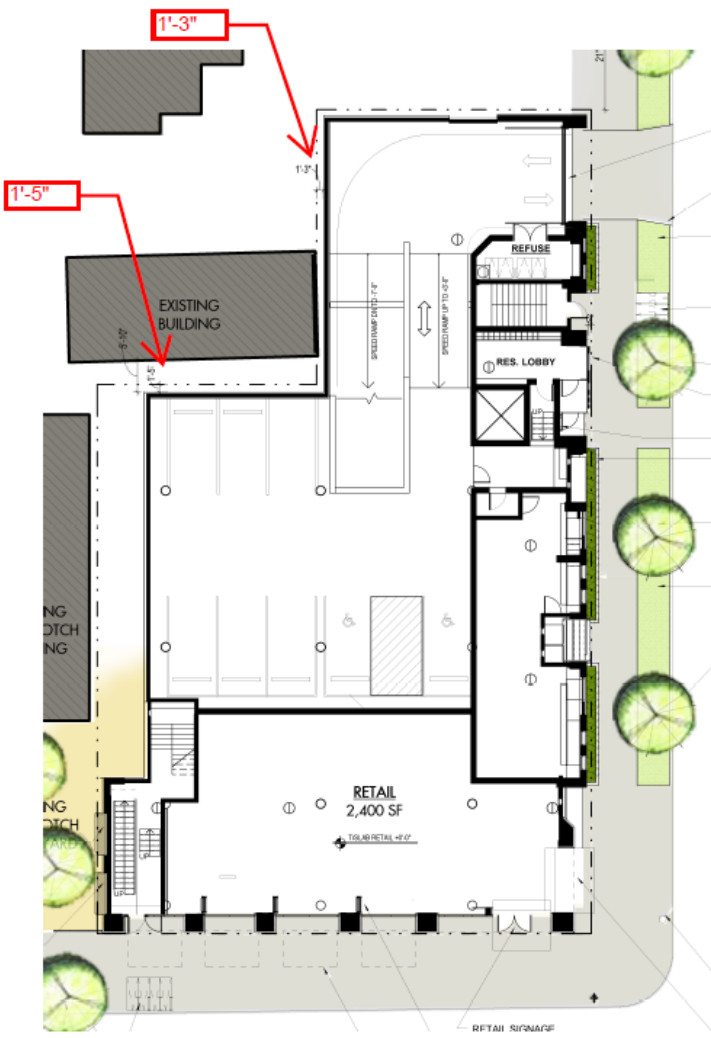

DPD SET 09-28-2015
& HPC 10-19-15

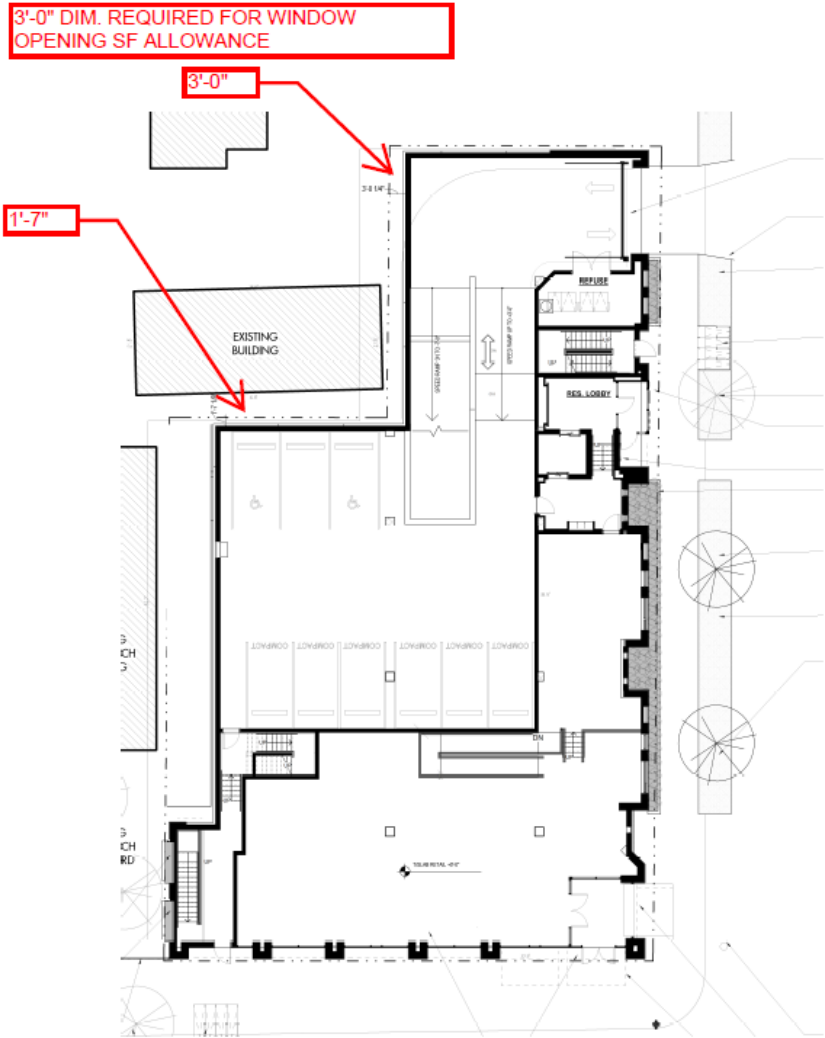

PERMIT SET 07-07-2016

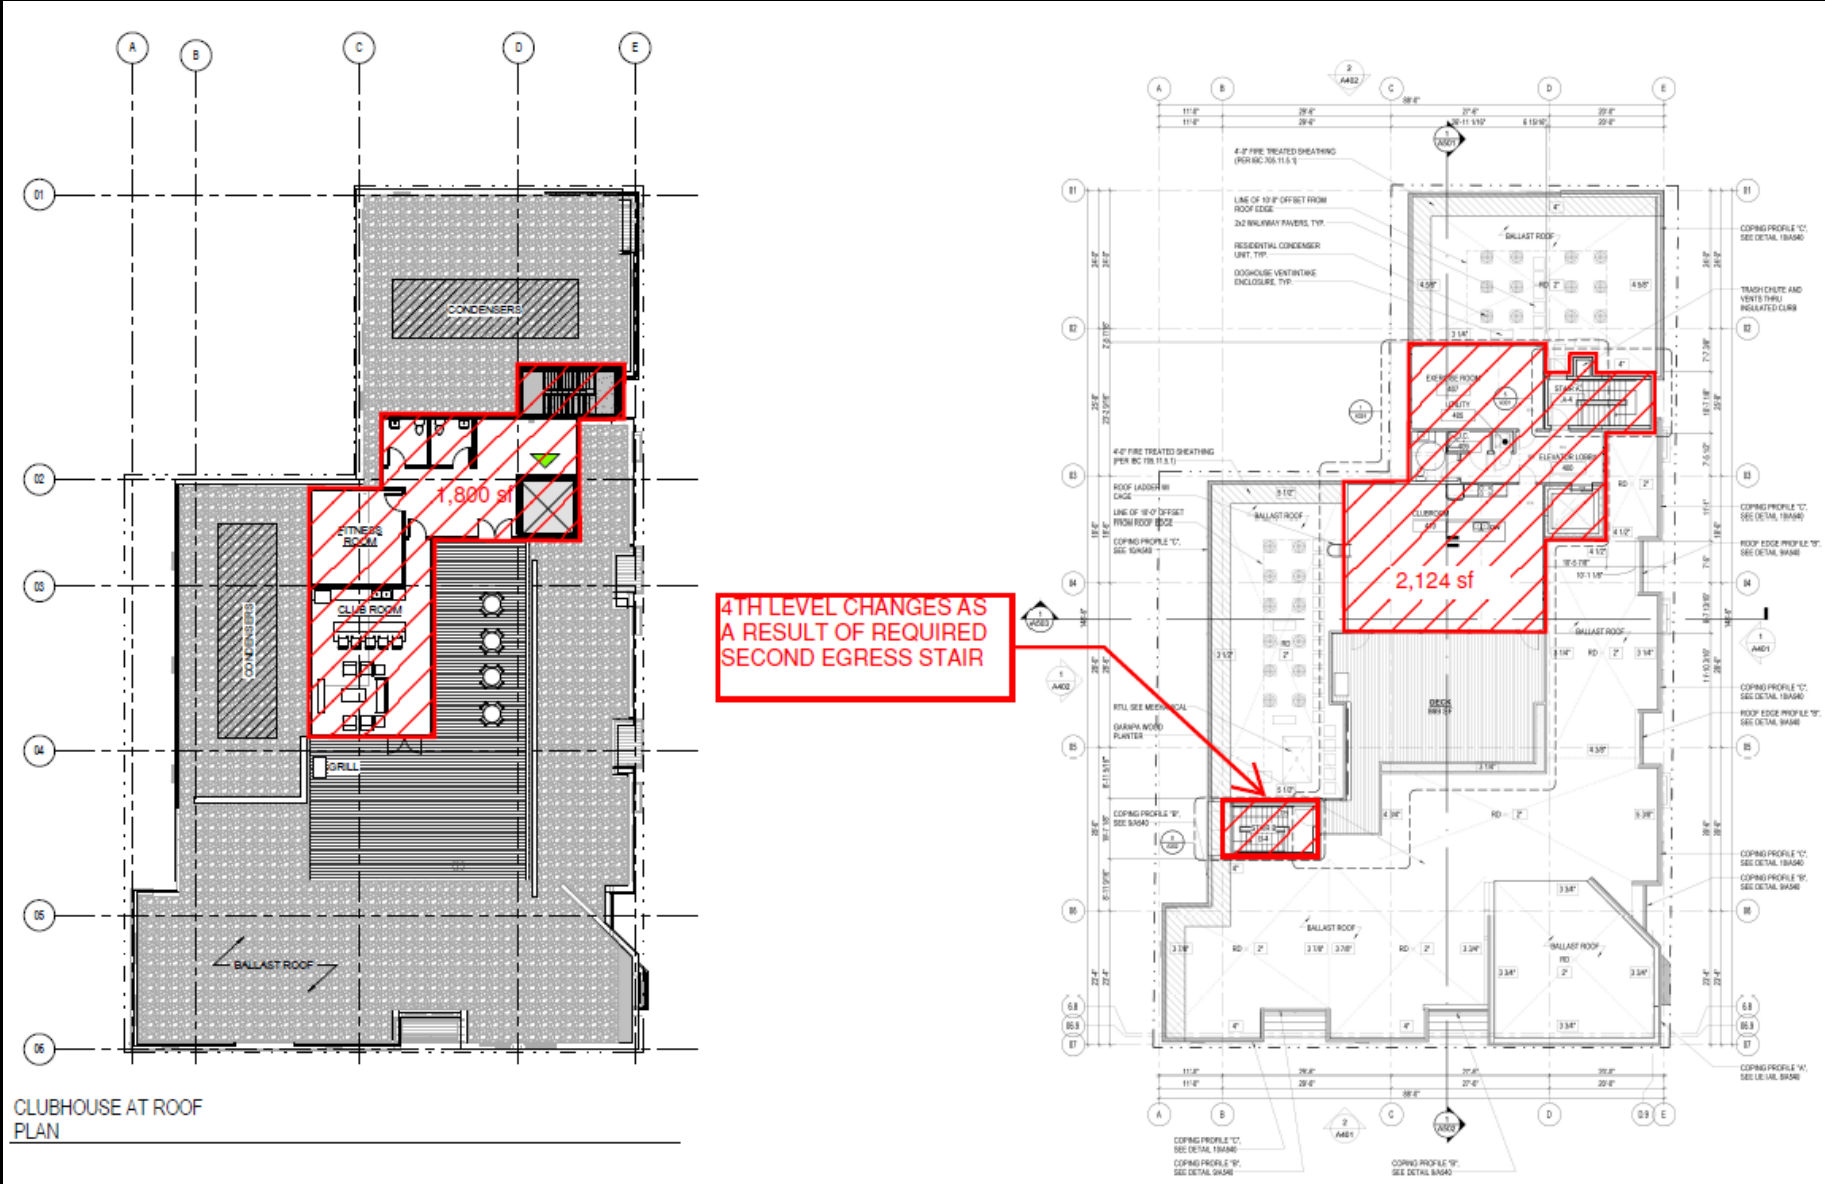

DPD SET 09-28-2015
8 HPC 10-10-15

PERMIT SET 07-07-2016

File No. 160465. Side-by-side elevations – East (Humboldt Avenue).



HPC Set 10-19-15




Permit Set 07-07-16

HPC SET 10-19-15



PERMIT SET 07-07-16

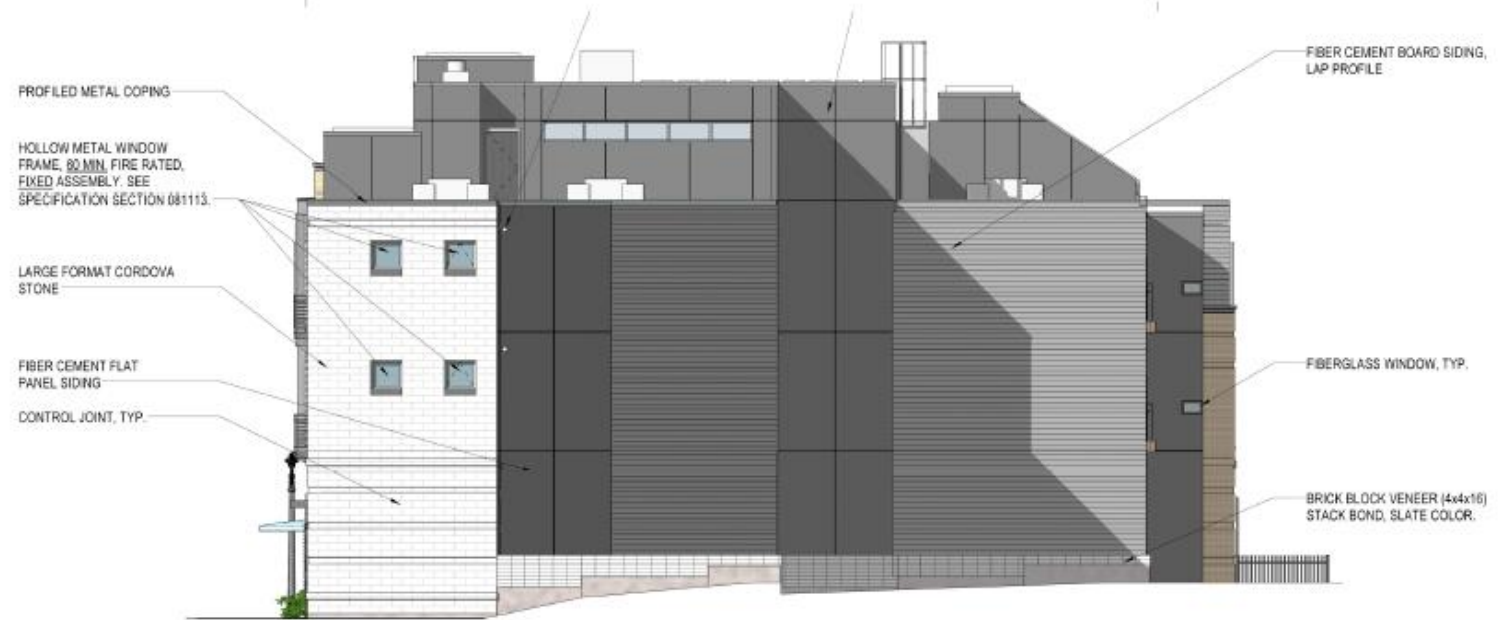

File No. 160465. Side-by-side elevations – South (Brady Street).


HPC SET 10-19-15



PERMIT SET 07-07-16



HPC Set 10-19-15

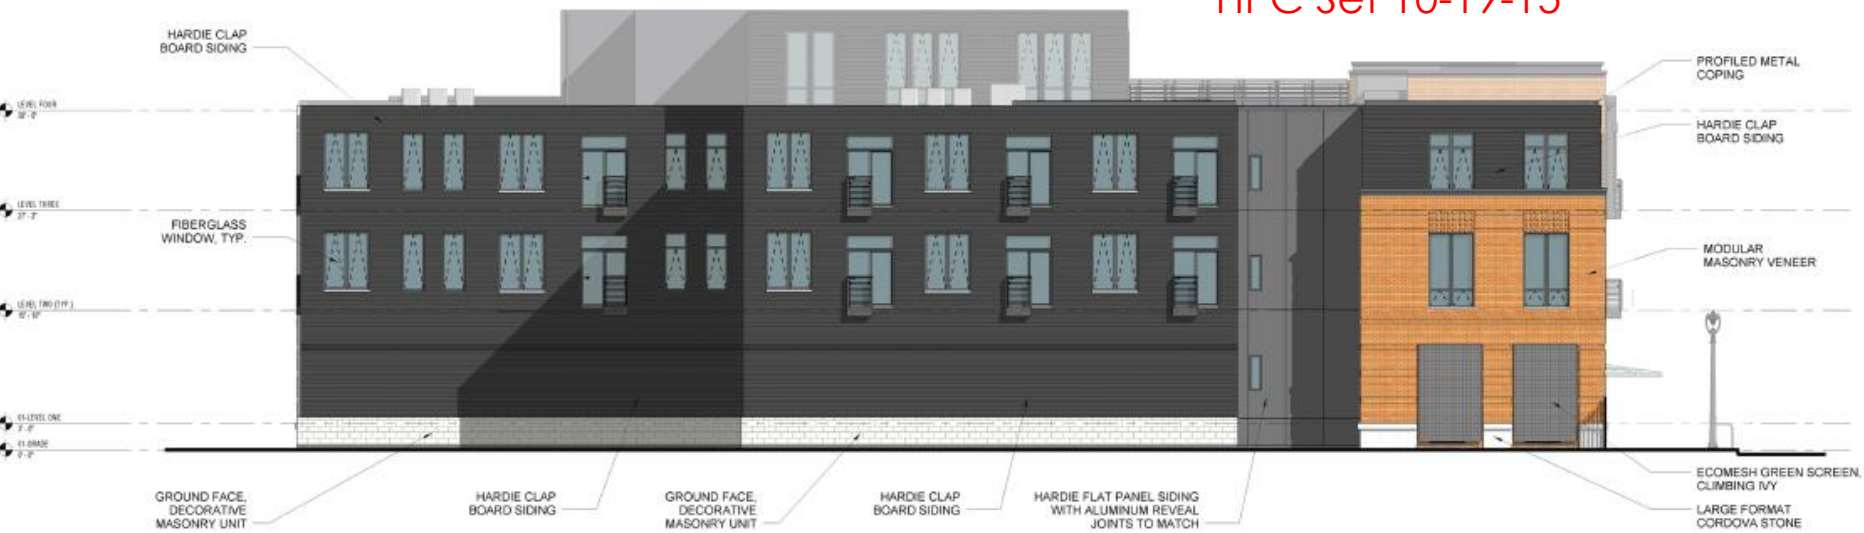

Permit Set 07-07-16