


DCD #2694

CERTIFIED SURVEY MAP NO.

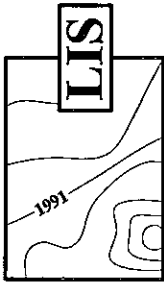

LANDS IN THE NORTHWEST 1/4 AND SOUTHWEST 1/4 OF THE NORTHWEST 1/4 OF SECTION 9, TOWNSHIP 7 NORTH, RANGE 21 EAST, IN THE CITY OF MILWAUKEE, MILWAUKEE COUNTY, WISCONSIN.

TAXKEY NO.: 262-9999-211
ZONING: RM1

LAND INFORMATION SERVICES, INC.
ENGINEERS, SURVEYORS & CONSULTANTS


8000 WEST GOOD HOPE ROAD
MILWAUKEE, WI 53223
T 414-527-9000 F 414-527-9009
WEB: WWW.LISINC.NET
DRAWN BY: J.A.C.
DATE: 07/16/08
JOB NUMBER: SD8040R2CSM

○ INDICATES IRON PIPE FOUND


● INDICATES 1 INCH DIA. IRON PIPE, 18 INCHES IN LENGTH, WEIGHING 1.13 LBS PER LINEAL FOOT, SET.

ALL DIMENSIONS SHOWN ARE MEASURED TO THE NEAREST HUNDREDTH OF A FOOT.

ALL BEARINGS SHOWN ARE REFERENCED TO THE WEST LINE OF THE NORTHWEST 1/4 OF SECTION 9-7-21, WISCONSIN STATE PLANE COORDINATE SYSTEM GRID, SOUTH ZONE, AND ALL BEARINGS ARE REFERENCED TO GRID NORTH(FEBRUARY 2008).

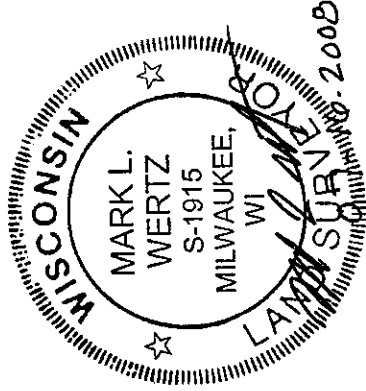


VICINITY MAP
SCALE 1"=2000'

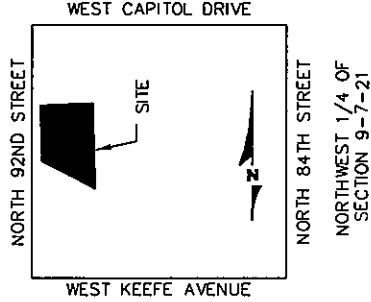

GRAPHIC SCALE



1 inch = 100 ft.

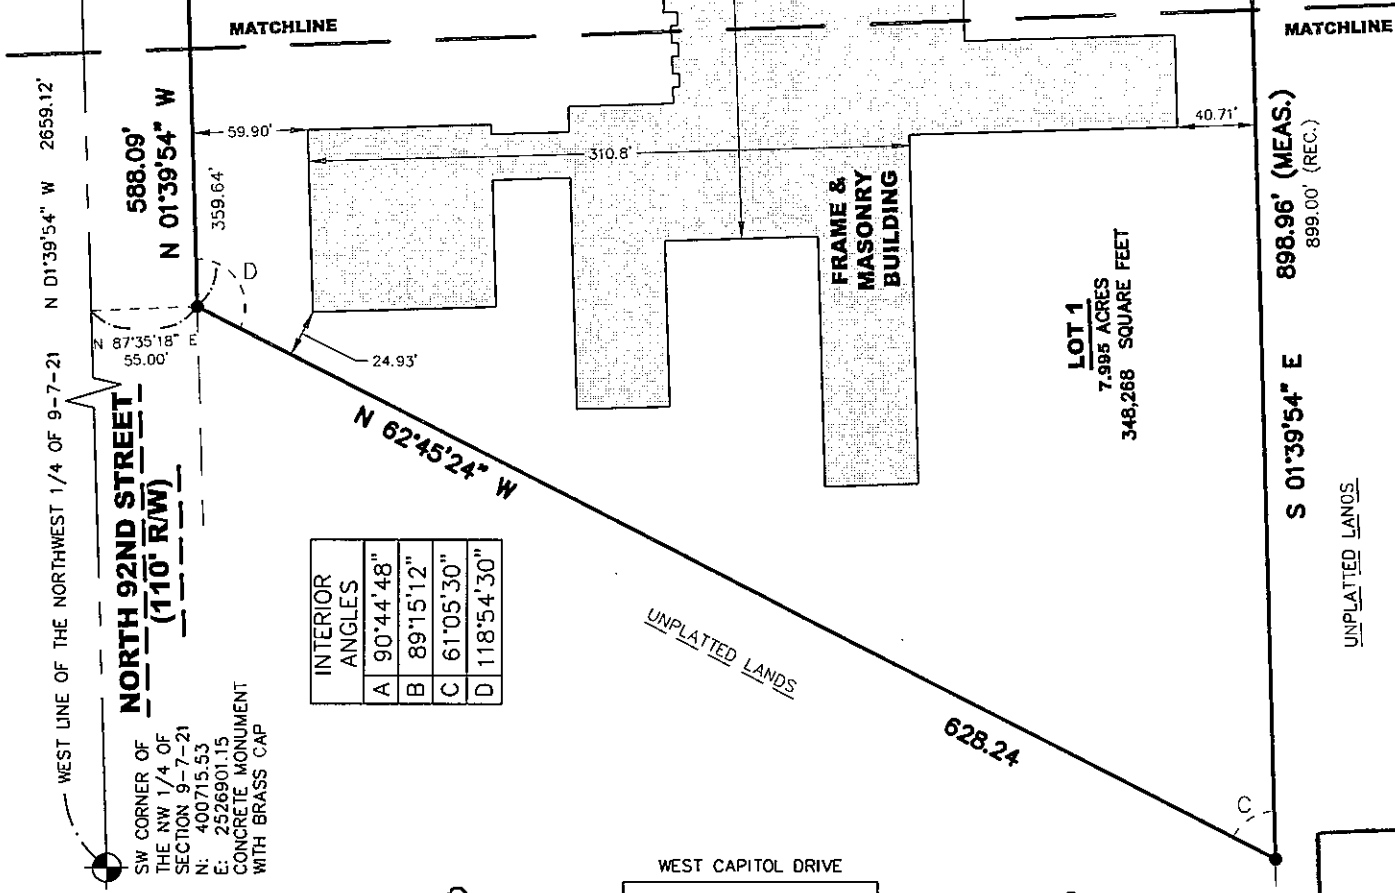

INFRASTRUCTURE SERVICES DIVISION


Mania L. Wertz 8/14/08
CENTRAL DRAFTING & RECORDS MANAGER

Mark L. Wertz 7/30/08
ENGINEER IN CHARGE CIVIL/IRON. ENGR.

APPROVED

CITY ENGINEER

CERTIFIED SURVEY MAP NO.

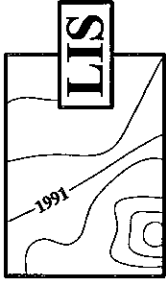

LANDS IN THE NORTHWEST 1/4 AND SOUTHWEST 1/4 OF THE NORTHWEST 1/4 OF SECTION 9, TOWNSHIP 7 NORTH, RANGE 21 EAST, IN THE CITY OF MILWAUKEE, MILWAUKEE COUNTY, WISCONSIN.


○ INDICATES IRON PIPE FOUND

● INDICATES 1 INCH DIA. IRON PIPE, 18 INCHES IN LENGTH, WEIGHING 1.13 LBS PER LINEAL FOOT, SET.

ALL DIMENSIONS SHOWN ARE MEASURED TO THE NEAREST HUNDREDTH OF A FOOT.

ALL BEARINGS SHOWN ARE REFERENCED TO THE WEST LINE OF THE NORTHWEST 1/4 OF SECTION 9-7-21, WISCONSIN STATE PLANE COORDINATE SYSTEM GRID, SOUTH ZONE, AND ALL BEARINGS ARE REFERENCED TO GRID NORTH(FEBRUARY 2008).


8000 WEST GOOD HOPE ROAD
MILWAUKEE, WI 53223
T 414-527-9000 F 414-527-9009
WEB: WWW.LISINC.NET

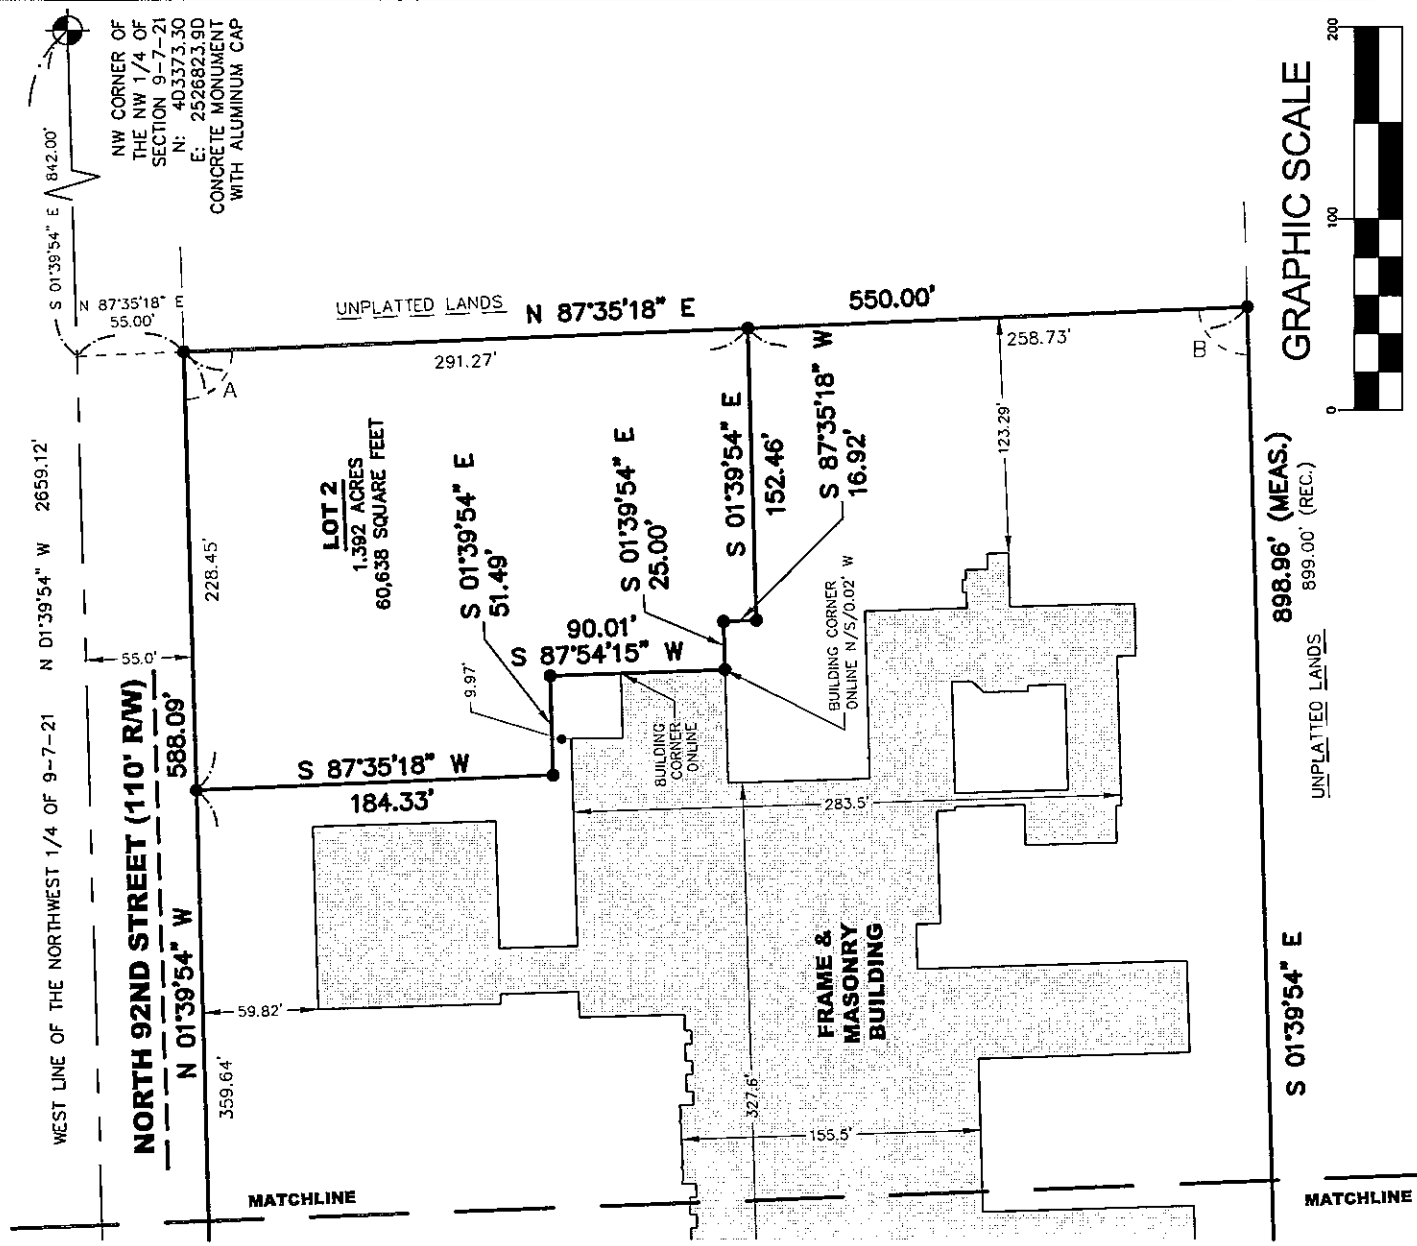


898.96' (MEAS.)
899.00' (REC.)

S 01°39'54" E

GRAPHIC SCALE

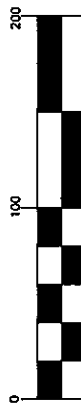

1 inch = 100 ft.

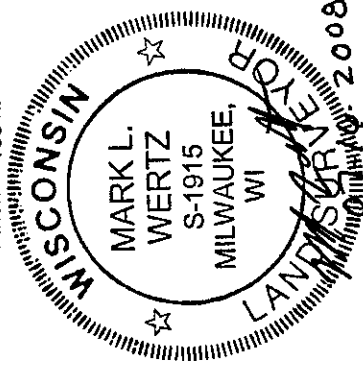

CERTIFIED SURVEY MAP NO.

LANDS IN THE NORTHWEST 1/4 AND SOUTHWEST 1/4 OF THE NORTHWEST 1/4 OF SECTION 9,
TOWNSHIP 7 NORTH, RANGE 21 EAST, IN THE CITY OF MILWAUKEE, MILWAUKEE COUNTY, WISCONSIN.

SURVEYOR'S CERTIFICATE

STATE OF WISCONSIN) SS
MILWAUKEE COUNTY)

I, MARK L. WERTZ, A REGISTERED LAND SURVEYOR, HEREBY CERTIFY:

THAT I HAVE SURVEYED, DIVIDED AND MAPPED LANDS IN THE NORTHWEST 1/4 AND SOUTHWEST 1/4 OF THE
NORTHWEST 1/4 OF SECTION 9, TOWNSHIP 7 NORTH, RANGE 21 EAST, IN THE CITY OF MILWAUKEE, MILWAUKEE
COUNTY, WISCONSIN, DESCRIBED AS FOLLOWS:

COMMENCING AT THE NORTHWEST CORNER OF THE NORTHWEST 1/4 OF SECTION 9,
TOWNSHIP 7 NORTH, RANGE 21 EAST, THENCE SOUTH 01°39'54" EAST ALONG THE WEST
LINE OF SAID 1/4 SECTION, 842.00 FEET; THENCE NORTH 87°35'18" EAST, 55.00 FEET TO
THE POINT OF BEGINNING; THENCE CONTINUING NORTH 87°35'18" EAST, 550.00 FEET;
THENCE SOUTH 01°39'54" EAST, 898.96 FEET; THENCE NORTH 62°45'24" WEST, 628.24
FEET TO A POINT IN THE EAST LINE OF NORTH 92ND STREET; THENCE NORTH 01°39'54"
WEST ALONG SAID EAST LINE, 588.09 FEET TO THE POINT OF BEGINNING.

CONTAINING 408,906 SQUARE FEET, 9.387 ACRES

THAT I HAVE MADE SUCH SURVEY, LAND DIVISION AND MAP BY THE DIRECTION OF ST. ANNE'S HOME FOR THE
ELDERLY, MILWAUKEE, INC., OWNERS OF SAID LAND.


THAT SUCH MAP IS A CORRECT REPRESENTATION OF ALL EXTERIOR BOUNDARIES OF THE LAND SURVEYED AND
THE DIVISION THEREOF MADE.

THAT I HAVE FULLY COMPLIED WITH THE PROVISIONS OF CHAPTER 236.34 OF THE STATUTES OF THE STATE
OF WISCONSIN AND THE CITY OF MILWAUKEE IN SURVEYING, DIVIDING, MAPPING AND DEDICATING THE SAME.

DATED THIS 16 DAY OF July, 2008.



MARK L. WERTZ
REGISTERED LAND SURVEYOR, S-1915
STATE OF WISCONSIN

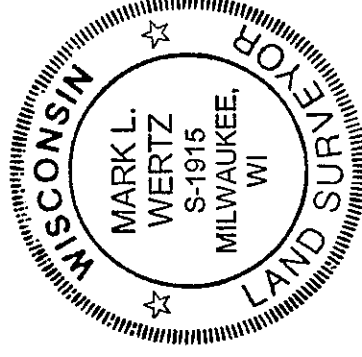

CERTIFIED SURVEY MAP NO. _____

LANDS IN THE NORTHWEST 1/4 AND SOUTHWEST 1/4 OF THE NORTHWEST 1/4 OF SECTION 9,
TOWNSHIP 7 NORTH, RANGE 21 EAST, IN THE CITY OF MILWAUKEE, MILWAUKEE COUNTY, WISCONSIN.

CORPORATE OWNER'S CERTIFICATE


ST. ANNE'S HOME FOR THE ELDERLY, MILWAUKEE, INC., A CORPORATION DULY ORGANIZED AND EXISTING UNDER AND BY VIRTUE OF THE LAWS OF THE STATE OF WISCONSIN, AS OWNER, DOES HEREBY CERTIFY THAT SAID CORPORATION CAUSED THE LAND DESCRIBED ON THIS MAP TO BE SURVEYED, DIVIDED AND MAPPED AS REPRESENTED ON THIS MAP IN ACCORDANCE WITH THE REQUIREMENTS OF CHAPTER 199 OF THE MILWAUKEE CODE OF ORDINANCES.

IN CONSIDERATION OF THE APPROVAL OF THIS MAP BY THE COMMON COUNCIL, AND IN ACCORDANCE WITH CHAPTER 119 OF THE MILWAUKEE CODE OF ORDINANCES, THE UNDERSIGNED AGREES:

A. THAT ALL UTILITY LINES TO PROVIDE ELECTRIC POWER AND TELEPHONE SERVICE AND CABLE TELEVISION OR COMMUNICATIONS SYSTEMS LINES OR CABLES TO ALL LOTS IN THE CERTIFIED SURVEY MAP SHALL BE INSTALLED UNDERGROUND IN EASEMENTS PROVIDED THEREFORE WHERE FEASIBLE.

THIS AGREEMENT SHALL BE BINDING ON THE UNDERSIGNED AND ASSIGNS.


IN WITNESS WHEREOF, ST. ANNE'S HOME FOR THE ELDERLY, MILWAUKEE, INC., HAS CAUSED THESE PRESENTS TO BE SIGNED BY LYNN M. VOGT, ITS PRESIDENT, ON THIS 24th DAY OF July, 2008.

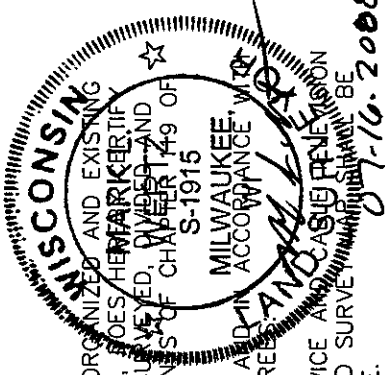

STATE OF WISCONSIN) SS
MILWAUKEE COUNTY)

Lynn M. Vogt
LYNN M. VOGT
PRESIDENT

PERSONALLY CAME BEFORE ME THIS 24th DAY OF July, 2008, THE ABOVE-NAMED, LYNN M. VOGT, AND TO ME KNOWN TO BE PERSON WHO EXECUTED THE FOREGOING INSTRUMENT AND ACKNOWLEDGED THE SAME.

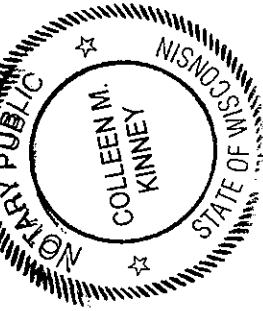

Colleen M. Kinney
COLLEEN M. KINNEY
NOTARY PUBLIC
STATE OF WISCONSIN
MY COMMISSION EXPIRES: 9/19/2010

CERTIFICATE OF CITY TREASURER

STATE OF WISCONSIN) SS
MILWAUKEE COUNTY)

I, WAYNE F. WHITTOW, BEING THE DULY ELECTED, QUALIFIED AND ACTING CITY TREASURER OF THE CITY OF MILWAUKEE, CERTIFY THAT IN ACCORDANCE WITH THE RECORDS IN THE OFFICE OF THE CITY TREASURER OF THE CITY OF MILWAUKEE THERE ARE NO UNPAID TAXES OR UNPAID SPECIAL ASSESSMENTS ON THE LAND INCLUDED IN THIS CERTIFIED SURVEY MAP.

Wayne F. Whittow
WAYNE F. WHITTOW, CITY TREASURER

(DATE) 9-25-08

COMMON COUNCIL CERTIFICATE OF APPROVAL

I HEREBY CERTIFY THAT THIS CERTIFIED SURVEY MAP WAS APPROVED UNDER RESOLUTION FILE NO. 090821 ADOPTED BY THE COMMON COUNCIL OF THE CITY OF MILWAUKEE ON THIS 1st DAY OF October, 2008.

Donald D. Leonthart
DONALD D. LEONHART, CITY CLERK

Tom Barrett
TOM BARRETT, MAYOR