


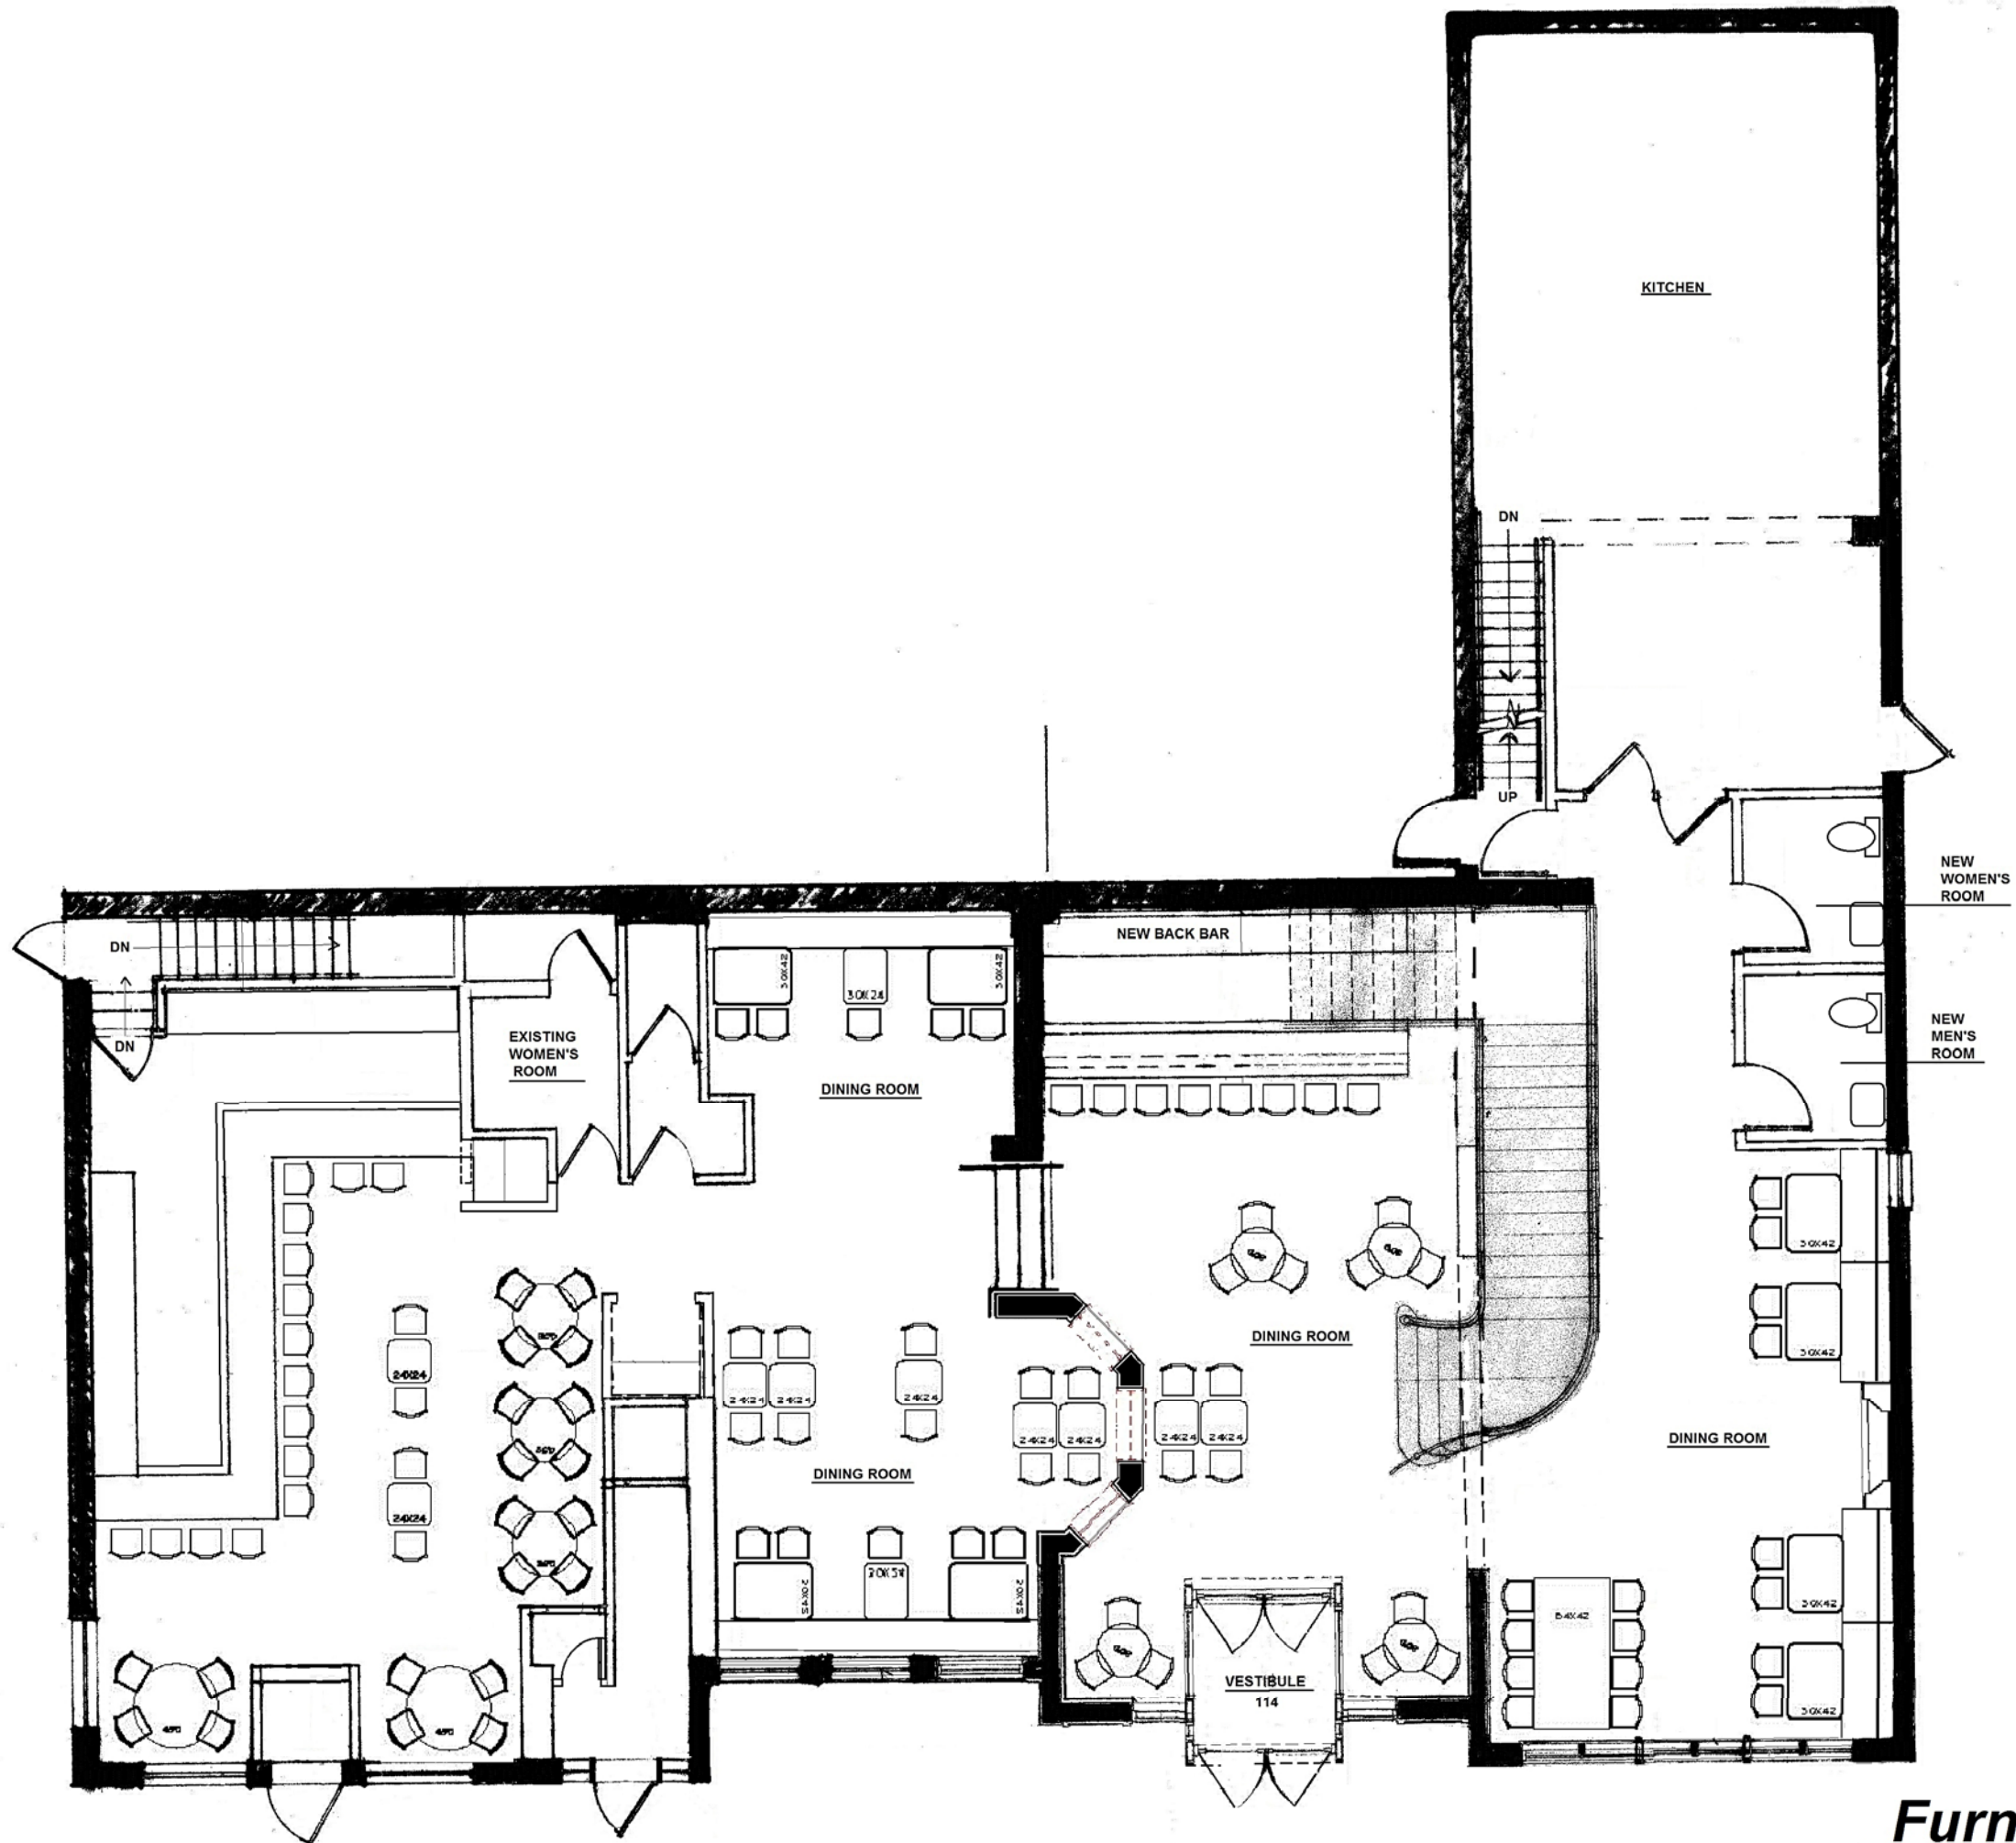

Furniture Plan

1/8" = 1'-0"

Buckley's Addition
and Interior
Remodeling

Furniture Plan

Sheet No.