




EXHIBIT A

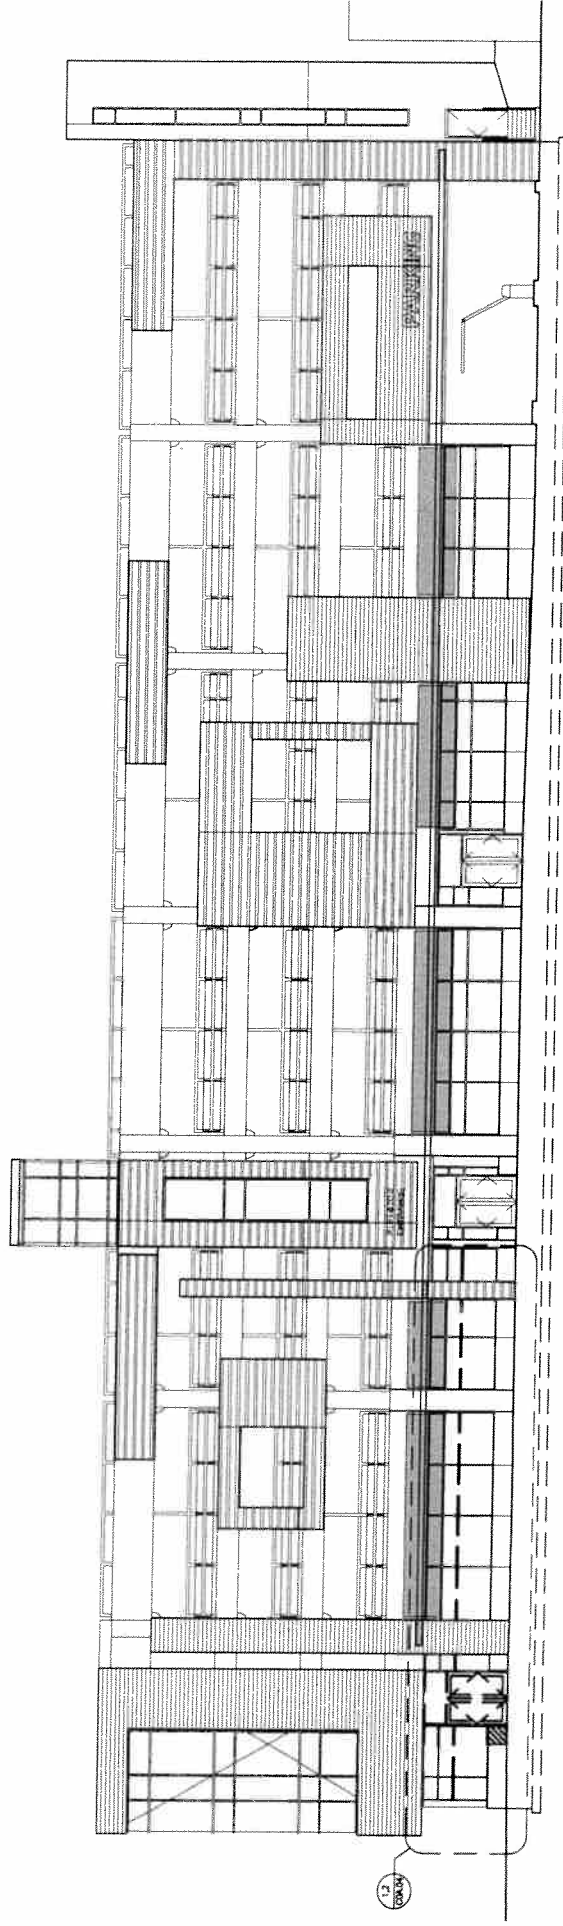

1 EXISTING WEST ELEVATION

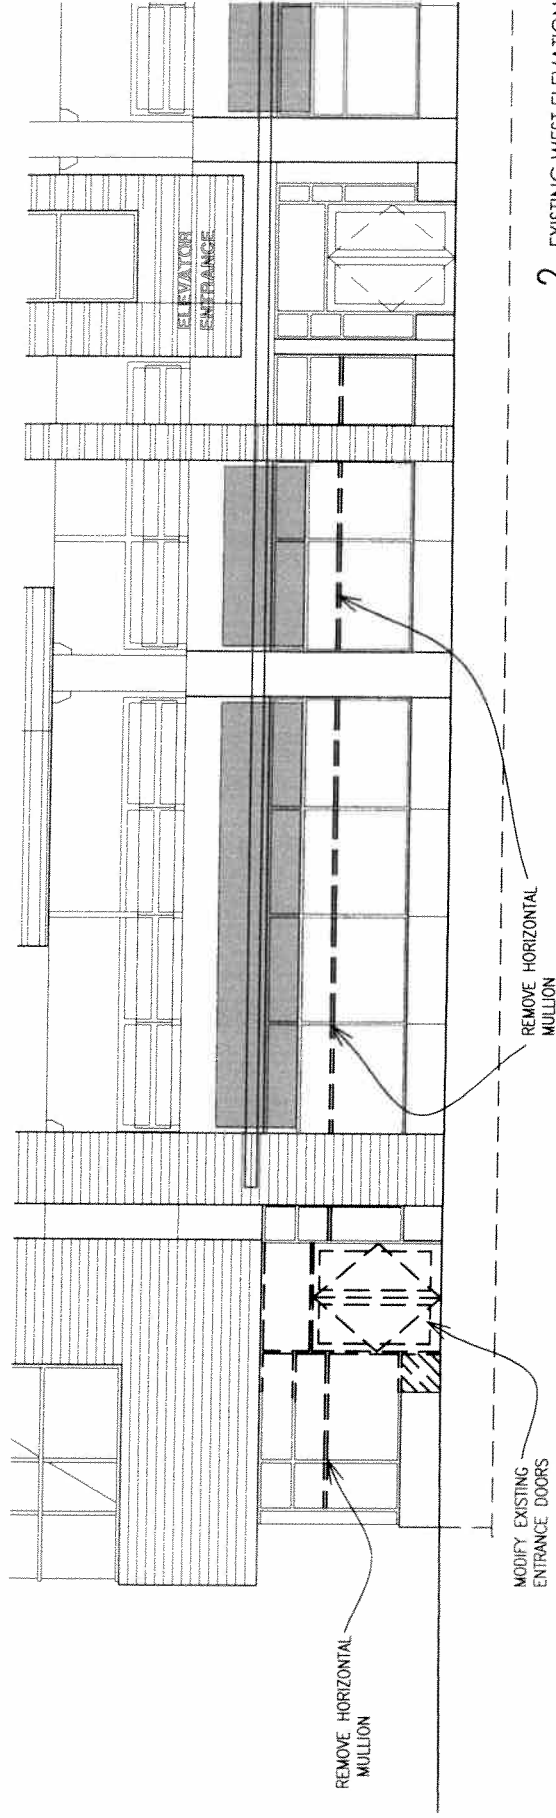

2 EXISTING WEST ELEVATION

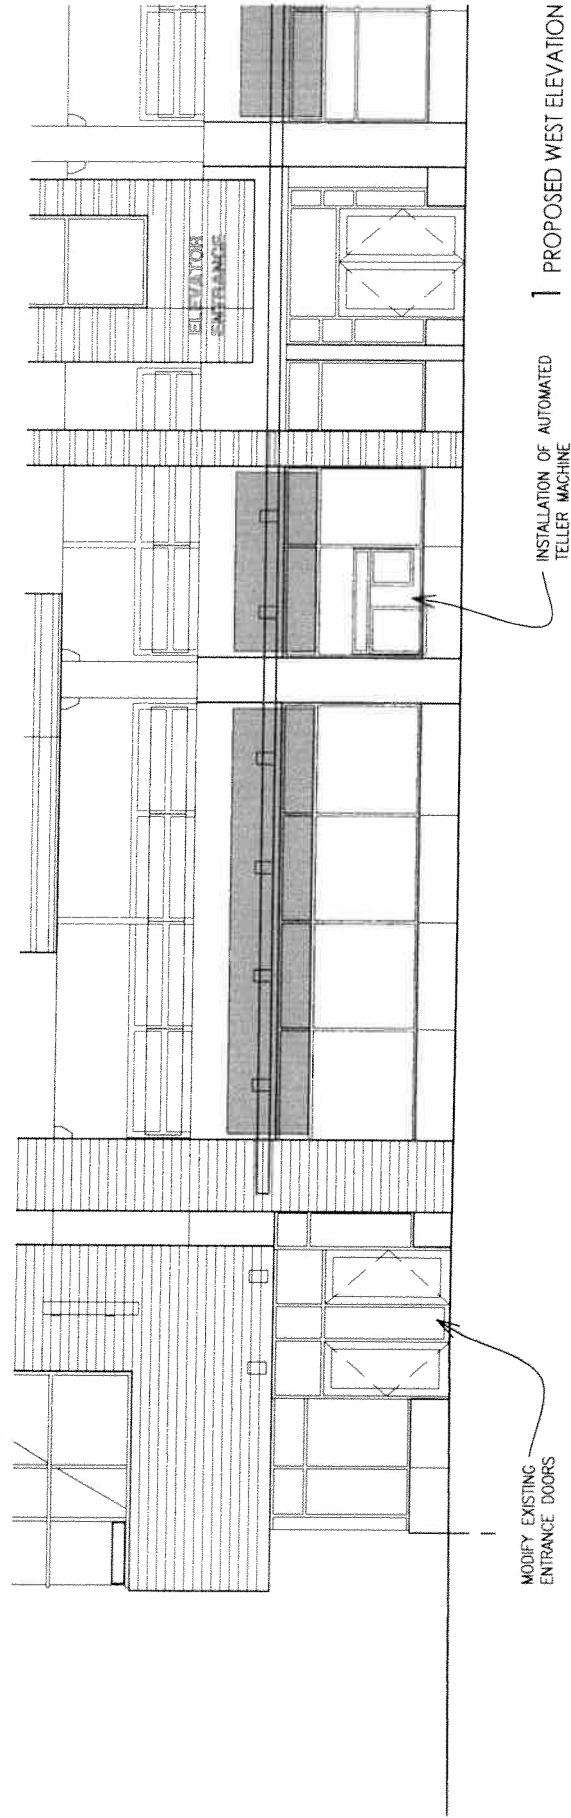

1 PROPOSED WEST ELEVATION