

W. Brown

(60' R.O.W.)


St.

St.

St.

(60' R.O.W.)

(60' R.O.W.)

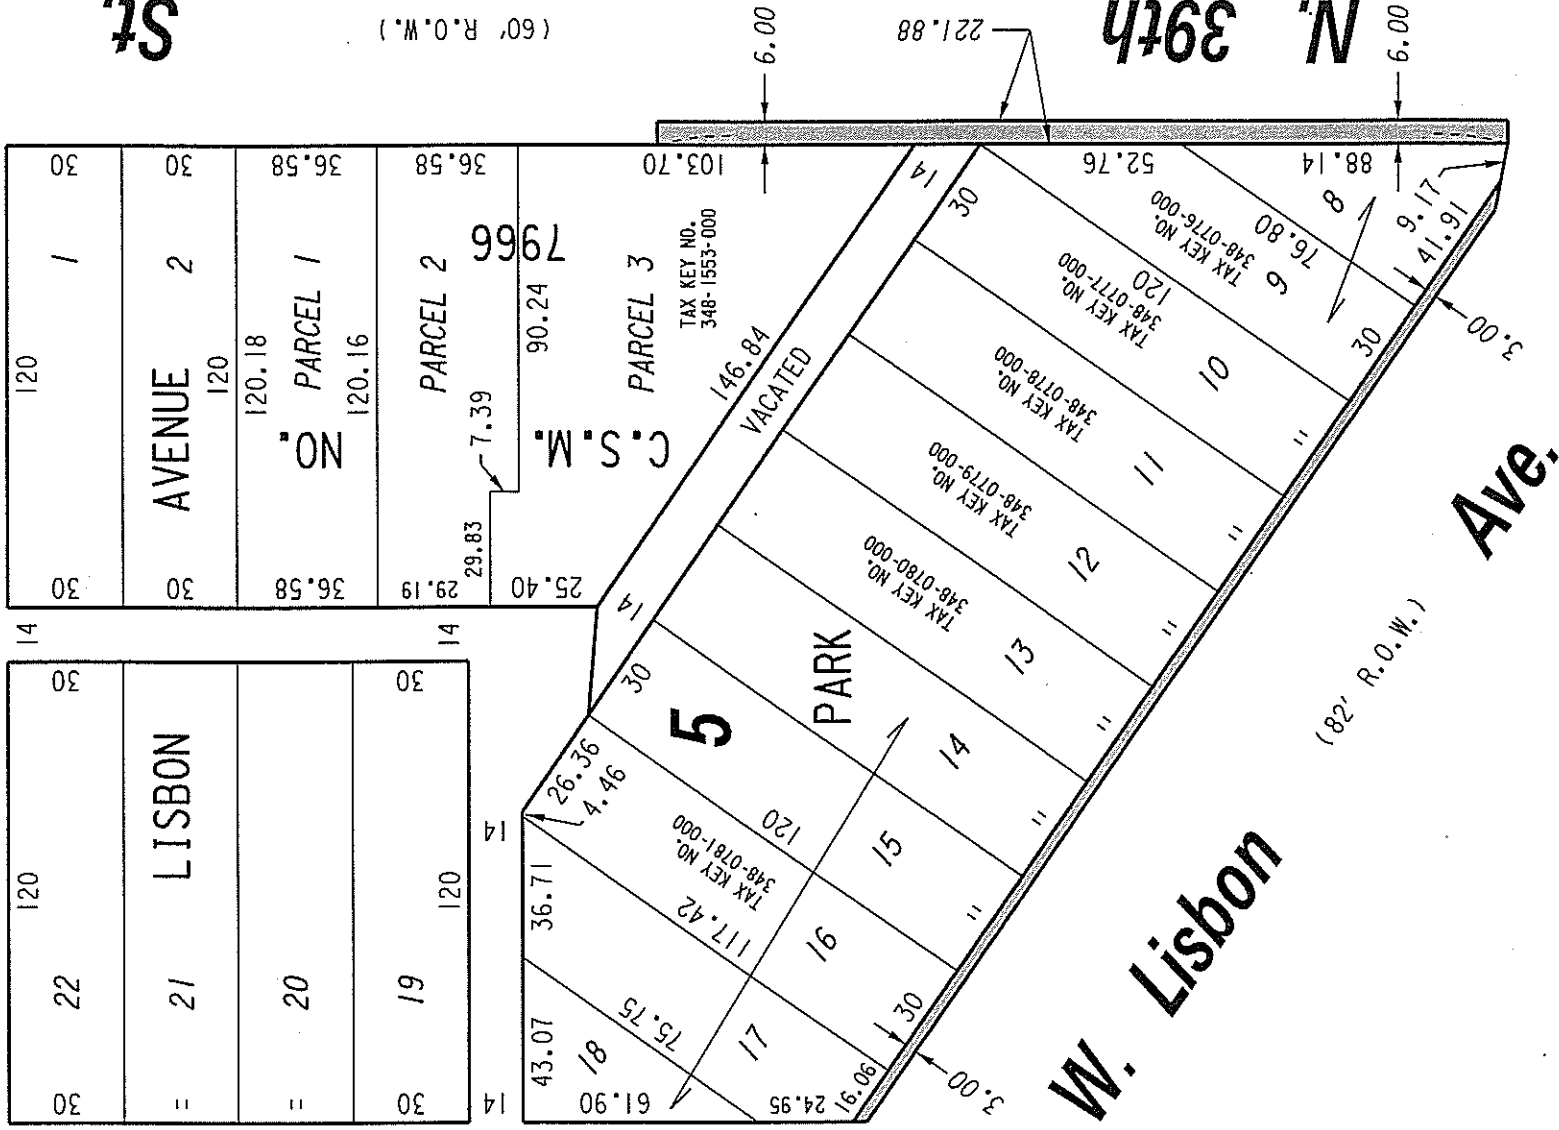

PORTION OF PUBLIC
STREET PROPOSED
TO BE VACATED

EXHIBIT "A"

FILE NO. 080616

INFRASTRUCTURE SERVICES DIVISION

MILWAUKEE, WISCONSIN

ASSIGNED TO: W.E. FUCHS

CH'K'D. BY: W.E. FUCHS

DRAWN BY: W.E.F.

DATE: OCT. 28, 2008

PROJECT/GRANT NO.: WK52337271

SCALE: 1"=50'

APPROVED BY:

Maecia Lindholm

CENTRAL DRAFTING & RECORDS MANAGER

[Signature]

CITY ENGINEER