

CITY OF MILWAUKEE

DPW – Infrastructure Services Division – Transportation Operations

Regarding the recommendation for installation of all-way stop control
at West Lloyd Street and North 15TH Street.



 = EXISTING STOP

 = NEW STOP

 = ONE WAY

 = EXISTING YIELD

 = SIGNAL

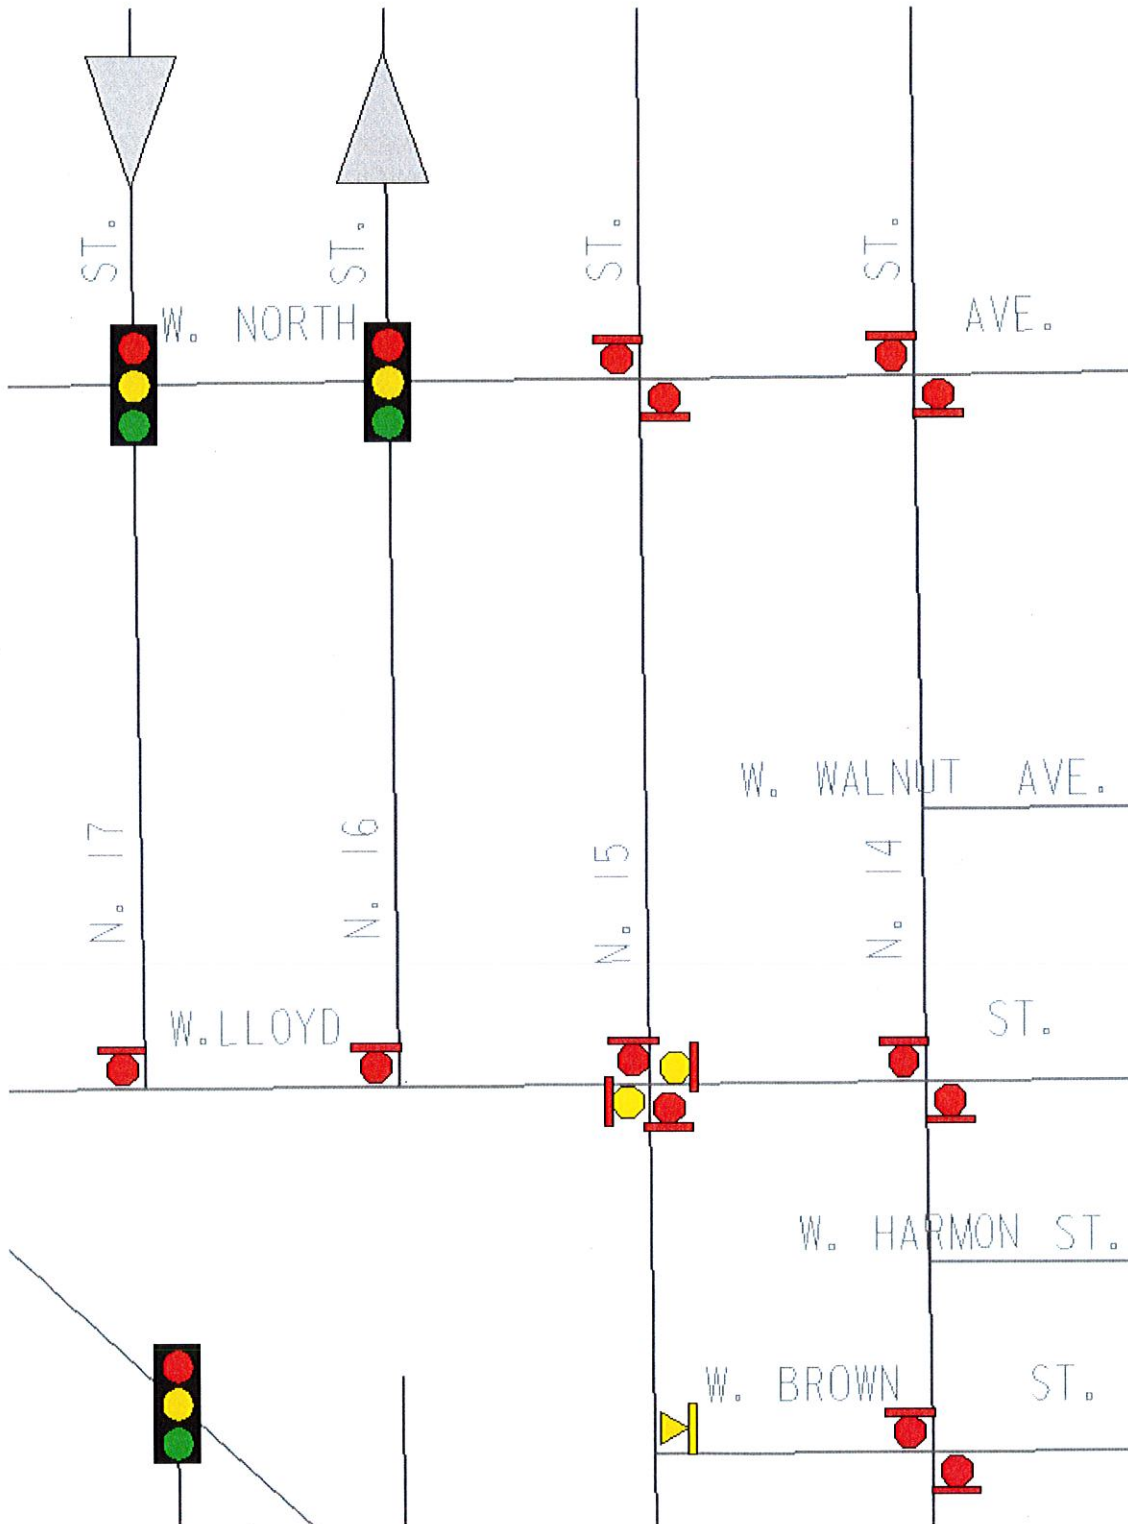


Exhibit A