


# CITY OF MILWAUKEE

## DPW – Infrastructure Services Division – Transportation Operations

Regarding the recommendation for installation of stop control  
on West Clarke Street at North 44<sup>th</sup> Street.

 = EXISTING STOP  
 = NEW STOP

 = ONE WAY

 = SIGNAL

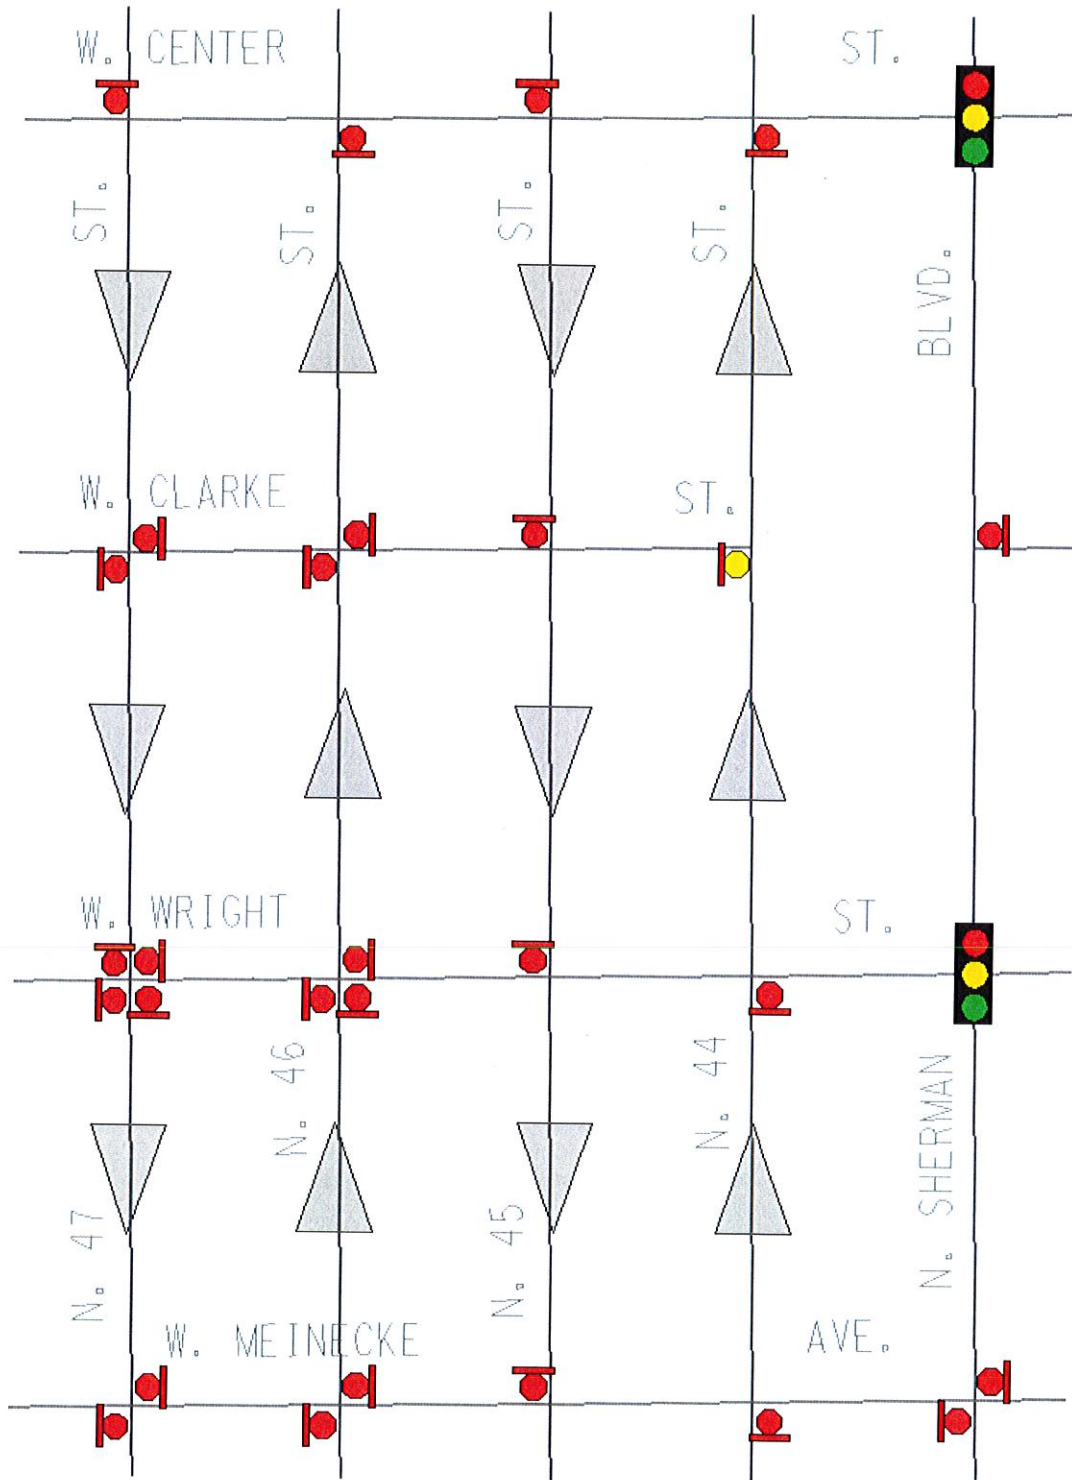


Exhibit A