


(R.O.W. VARIES)

E. Becher St.

S.W. 1/4 SEC. 4, T.6N., R.22E.

466

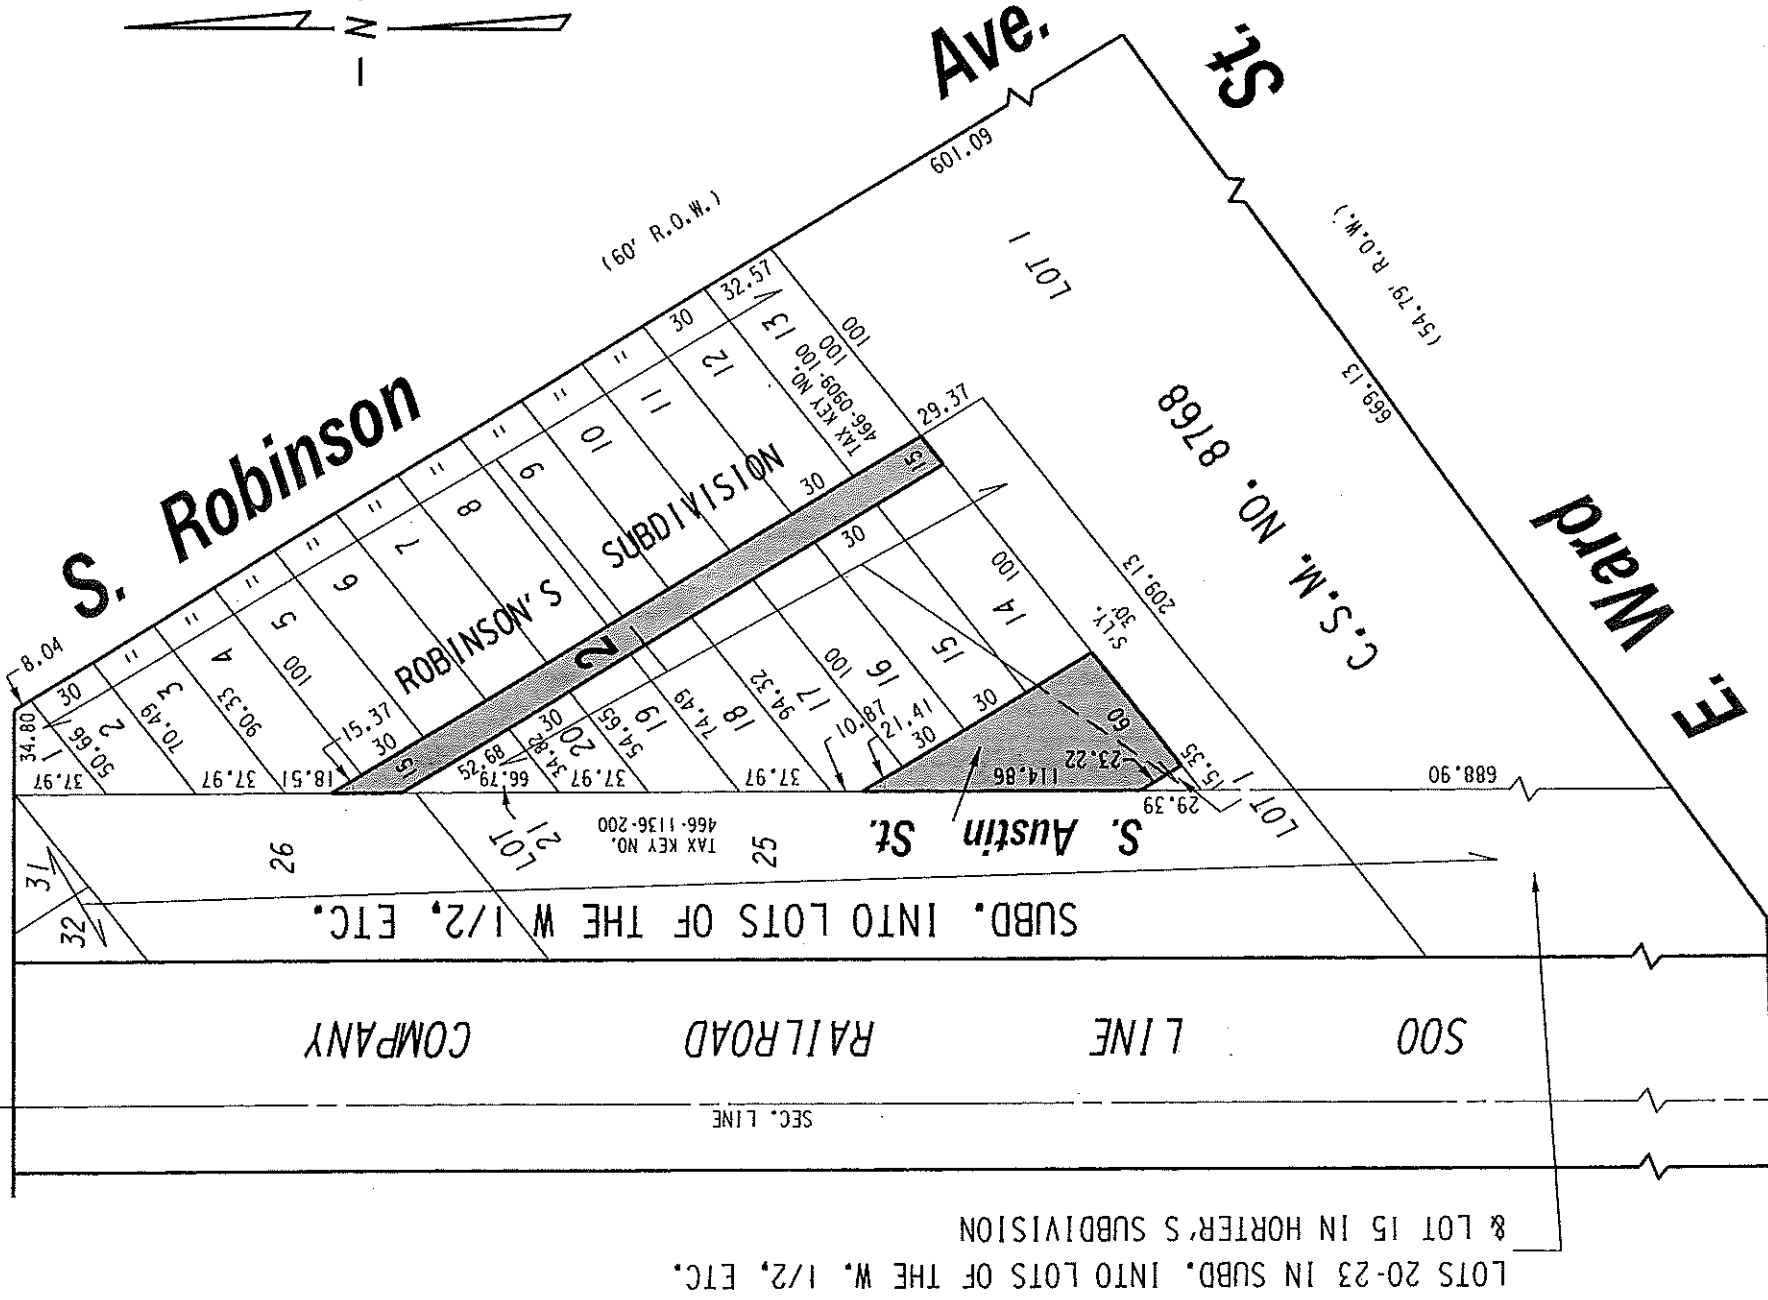

PUBLIC STREET AND
ALLEY PROPOSED
TO BE VACATED

EXHIBIT "A"

FILE NO. 160717

INFRASTRUCTURE SERVICES DIVISION

MILWAUKEE, WISCONSIN

ASSIGNED TO: M. JACOBS

CH'K'D. BY: W. FUCHS

DRAWN BY: M.J.

DATE: OCT. 25, 2016

PROJECT/GRANT NO.: WK52337390

SCALE: 1" = 80'

APPROVED BY:

[Signature]

CENTRAL DRAFTING & RECORDS MANAGER

CITY ENGINEER