




SOUTH ELEVATION

$\frac{1}{4}'' = 1'-0''$

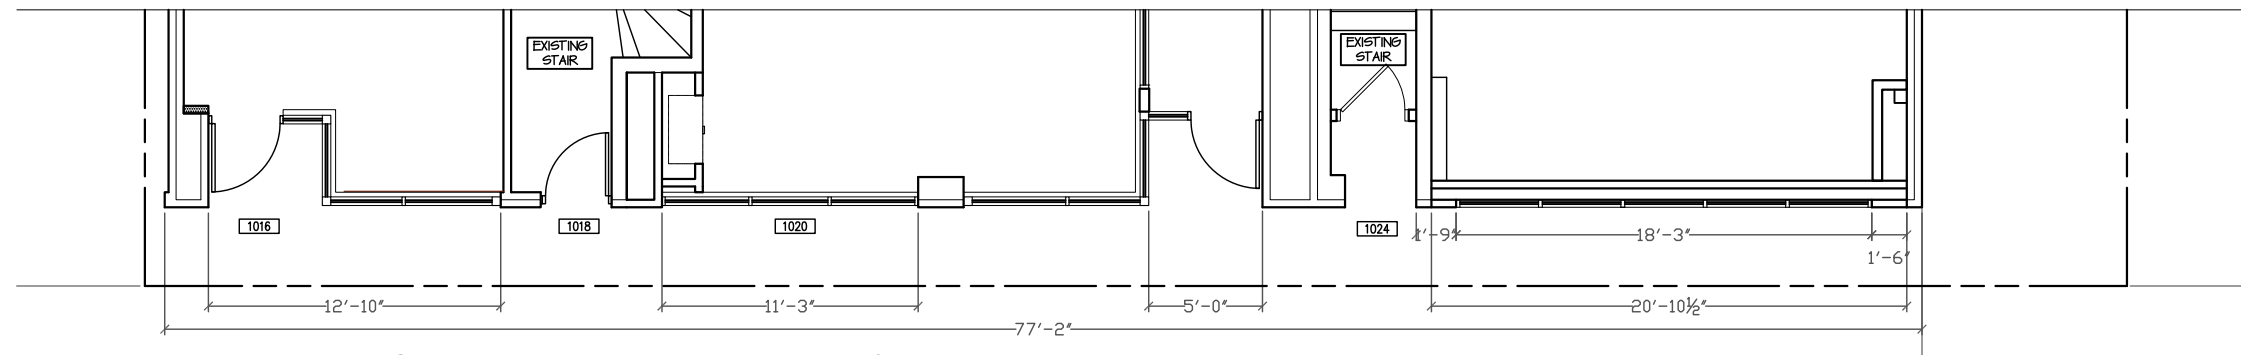

PLAN VIEW OF RENOVATED FACADE

$\frac{1}{4}'' = 1'-0''$