




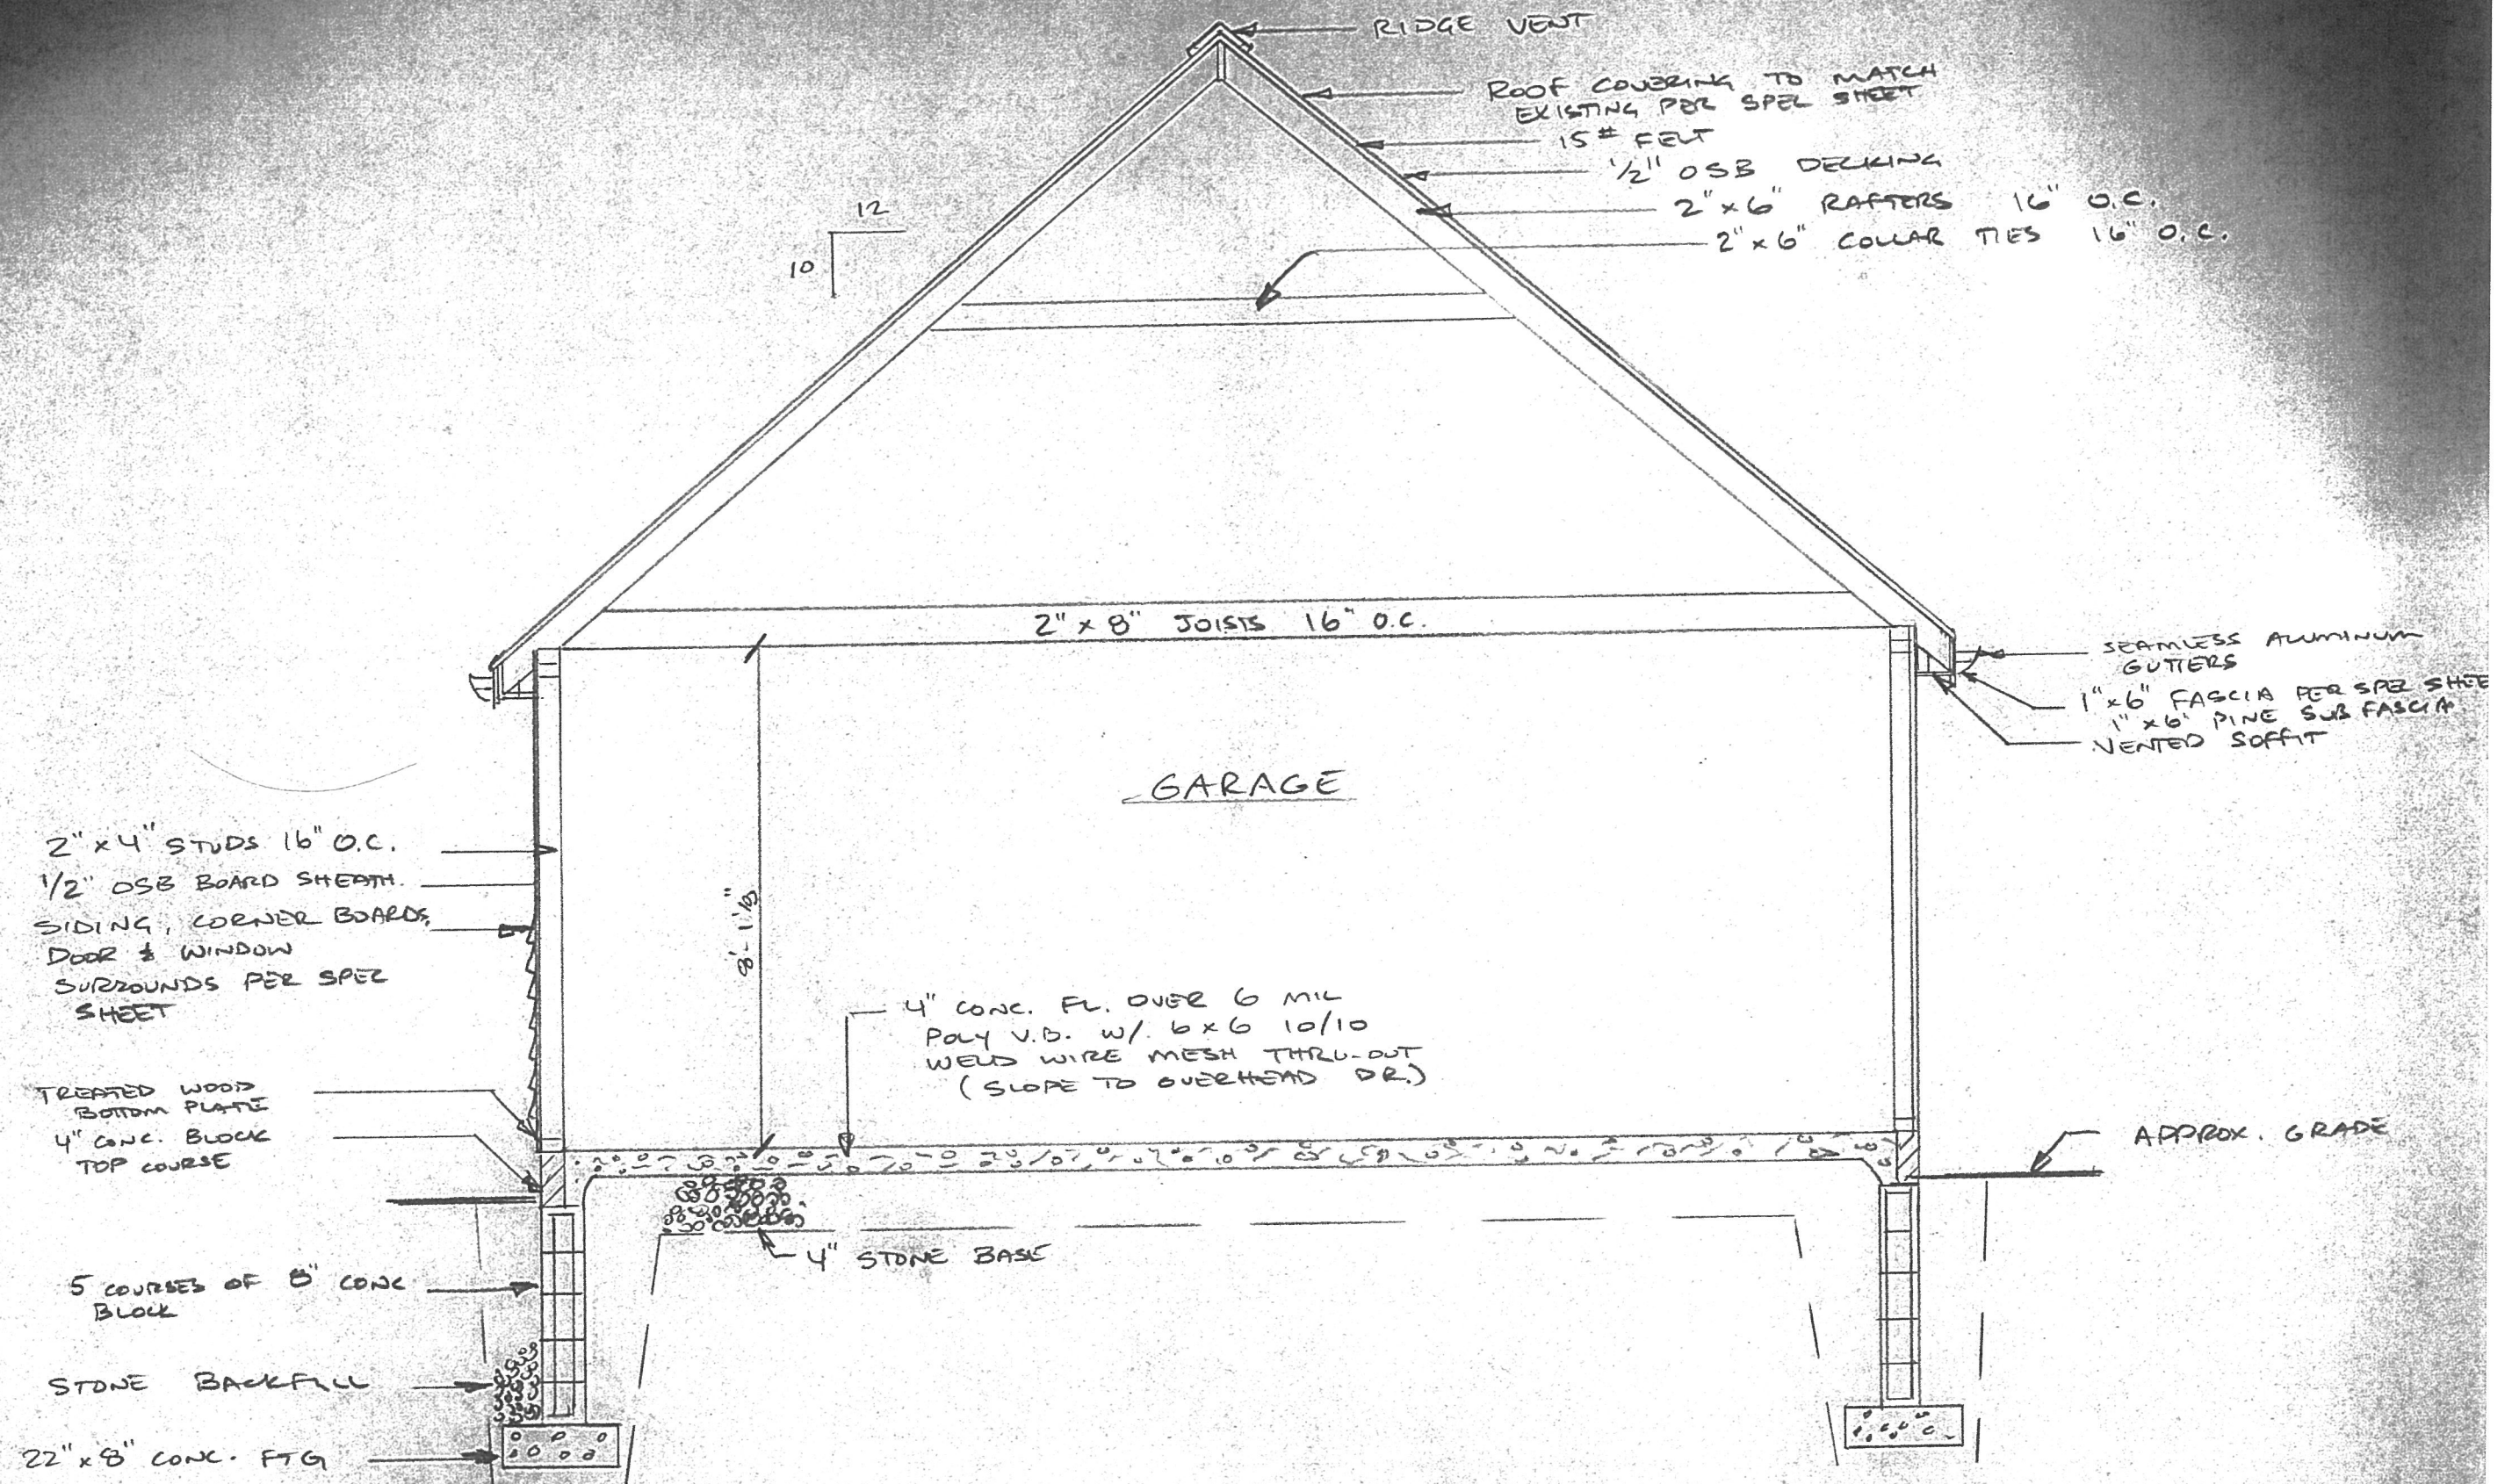

SECTION 1

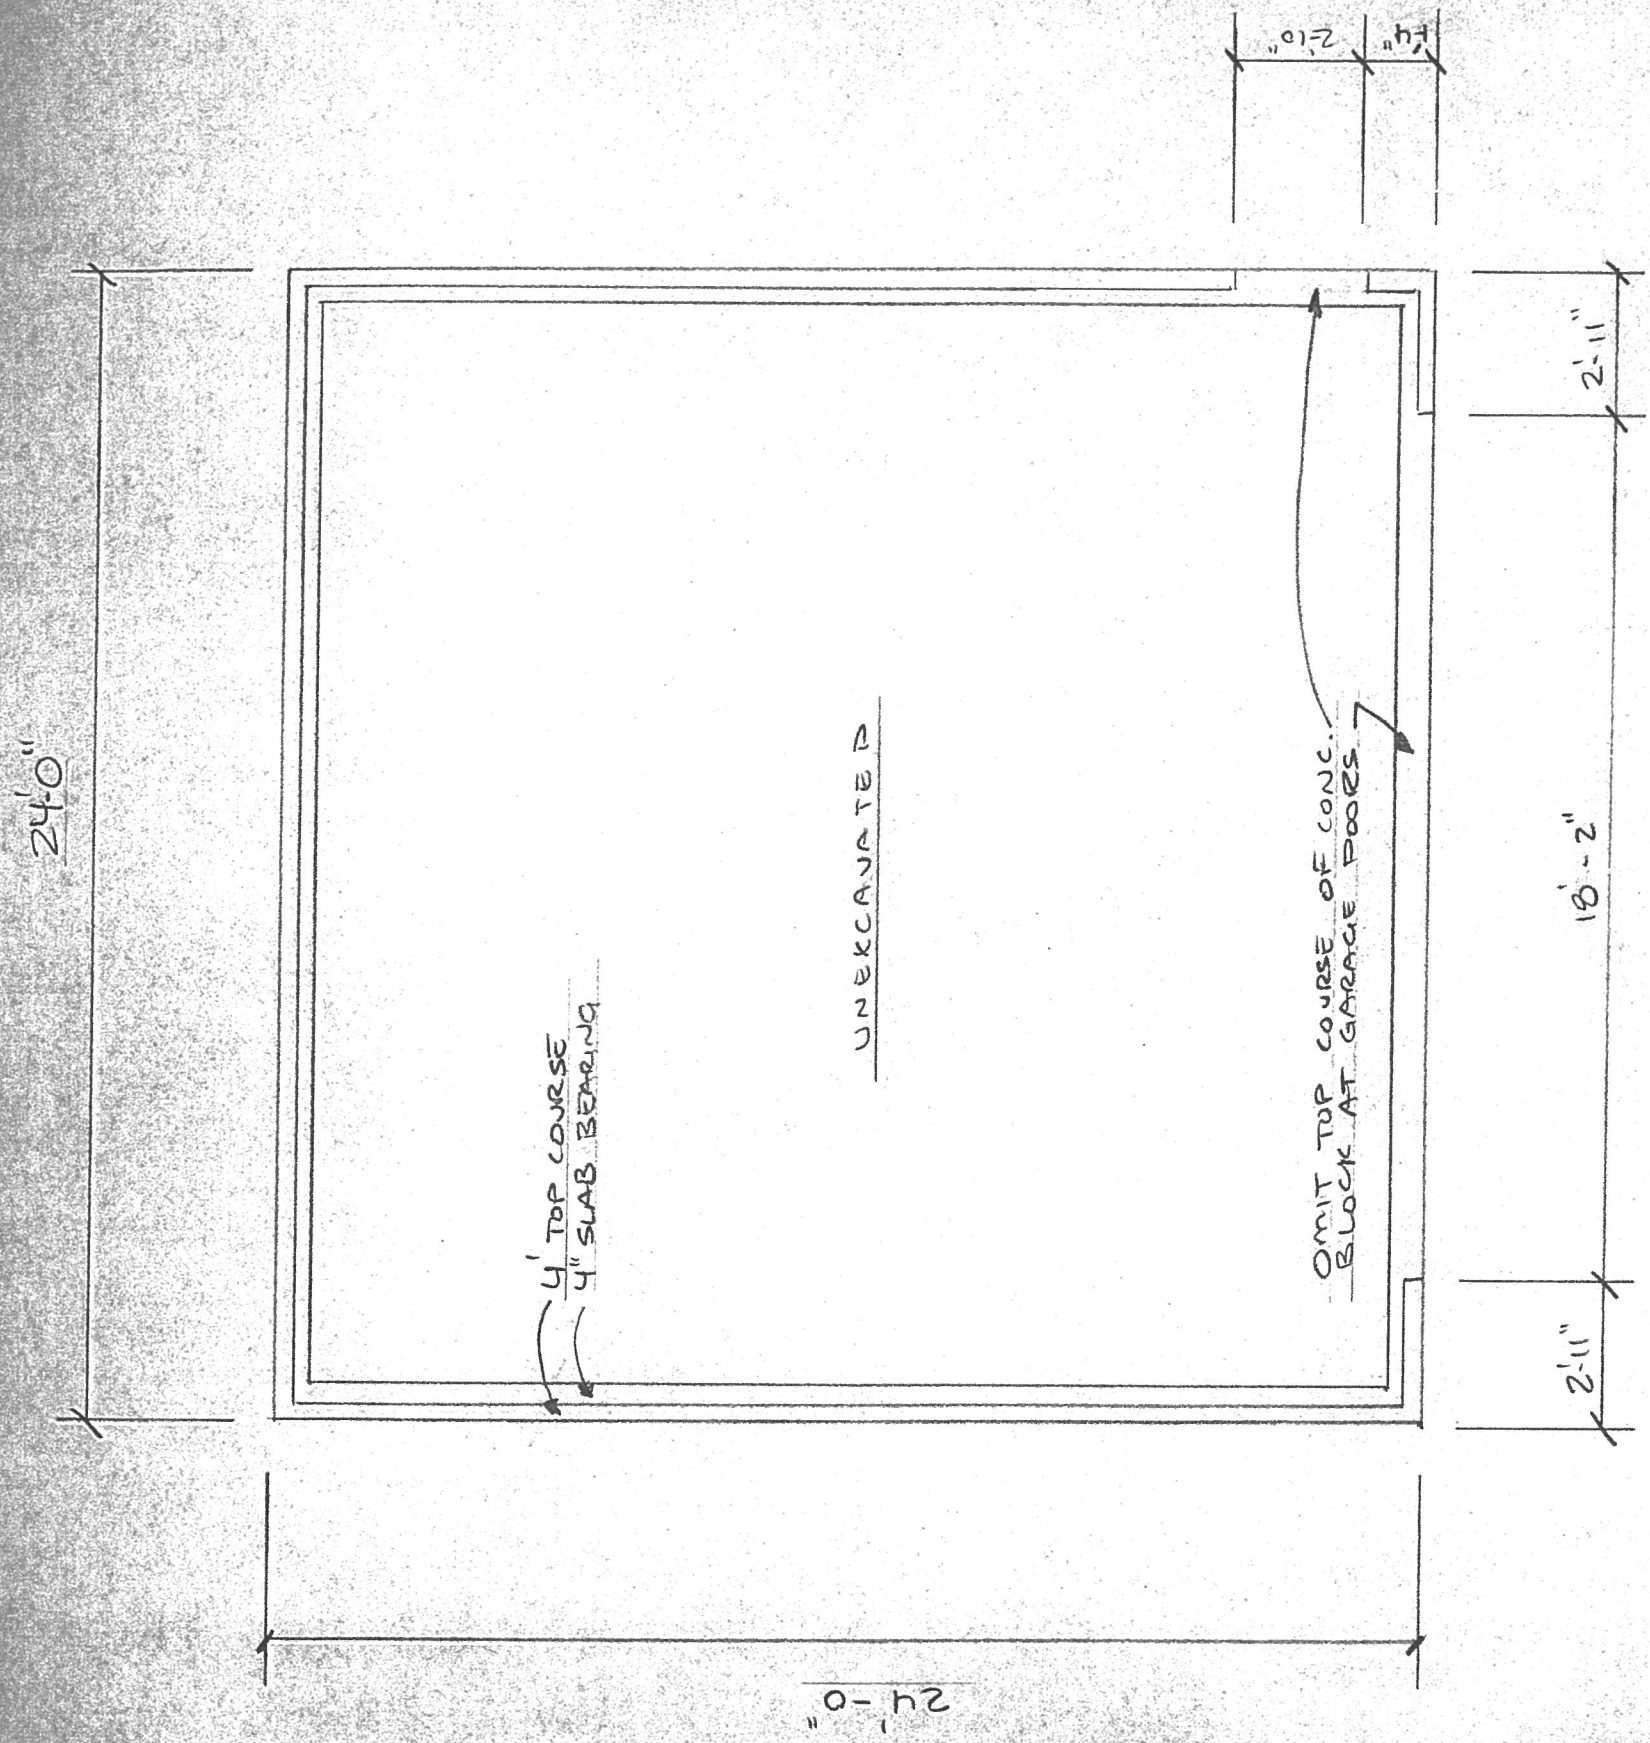


FOUNDATION PLAN
1/4" = 1'-0"

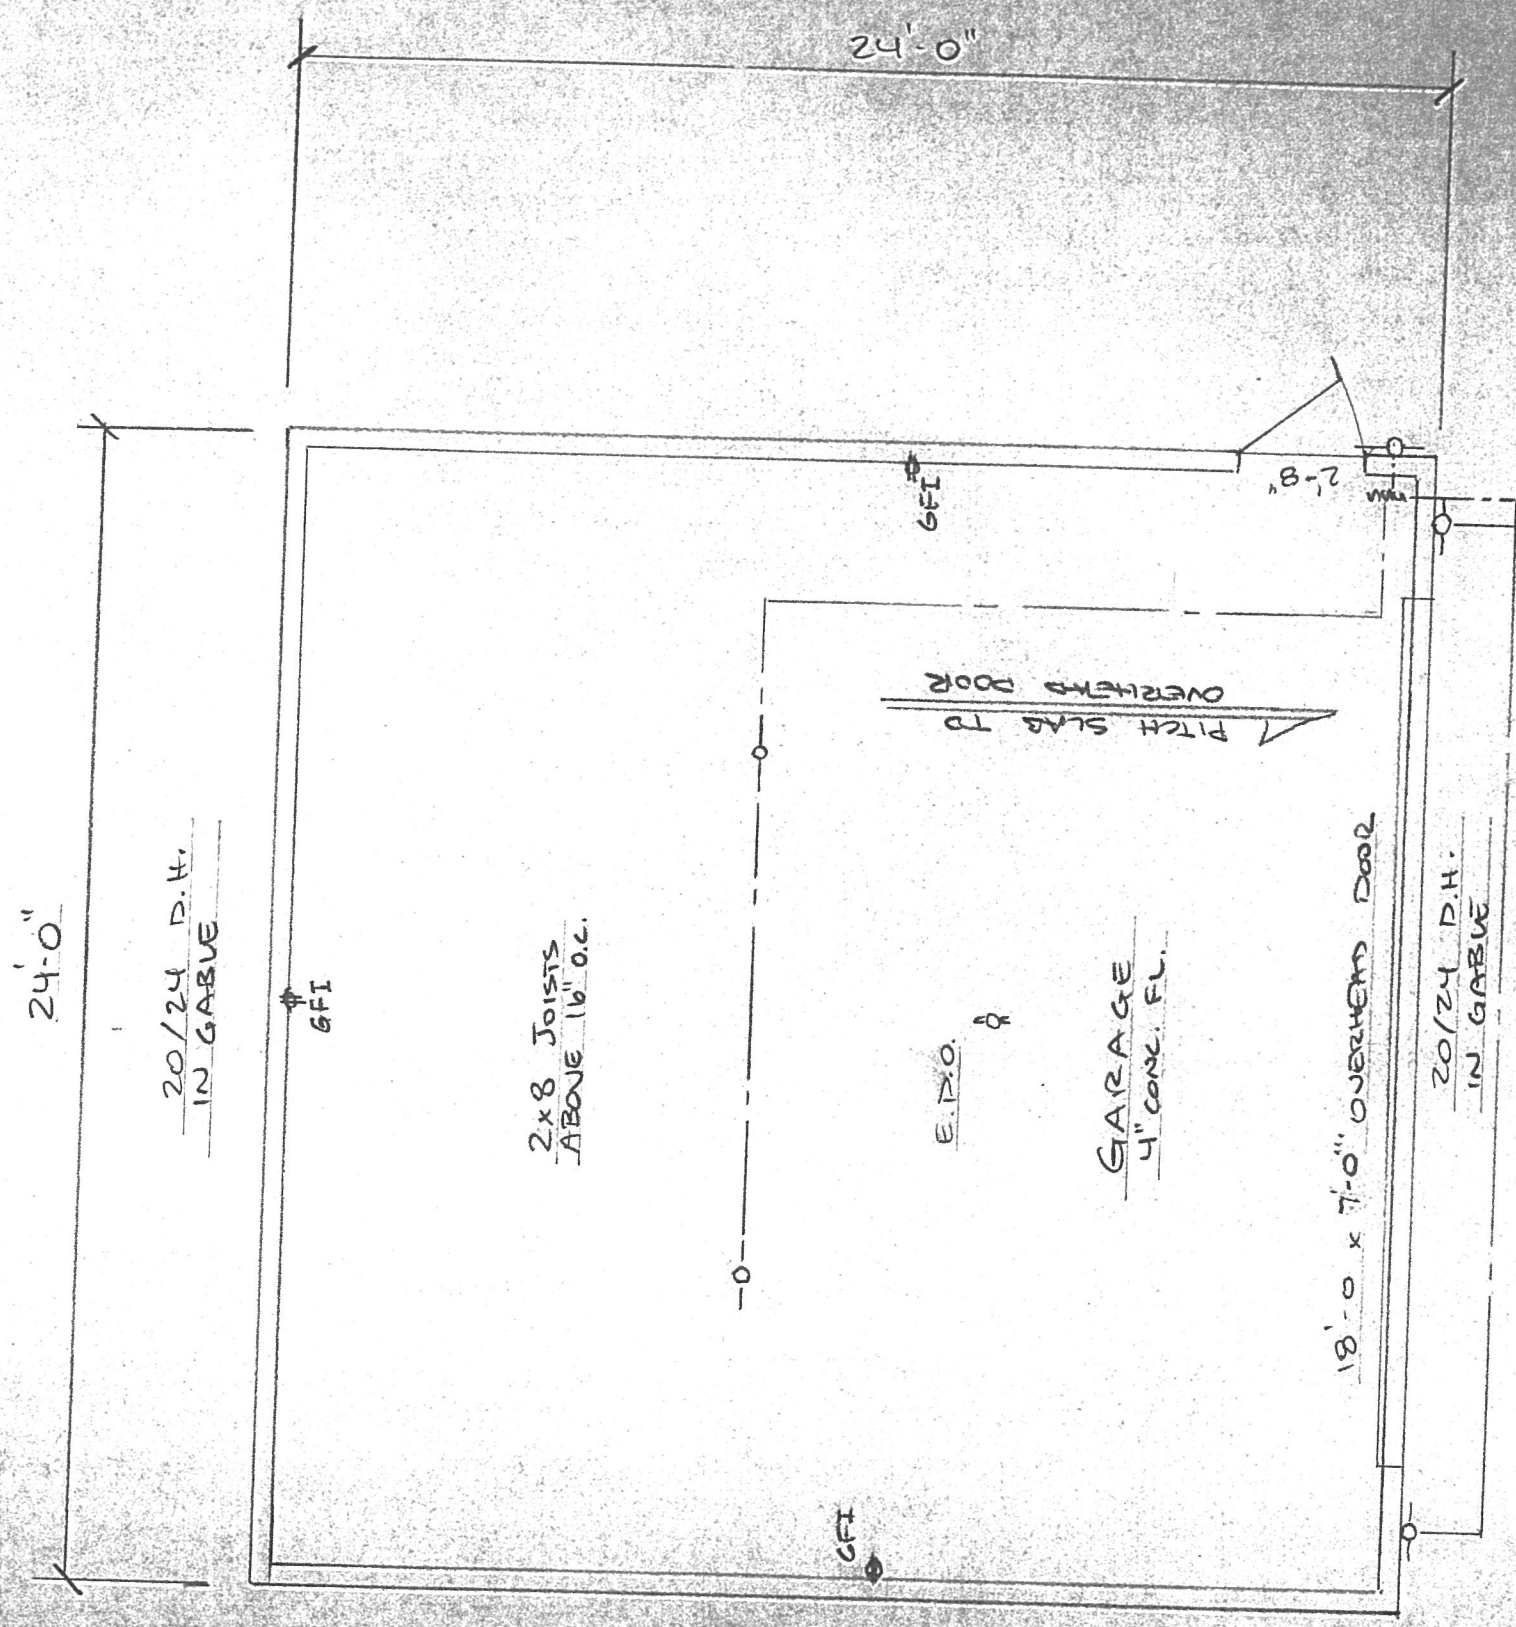


Floor Plan

1/4" = 1'-0"

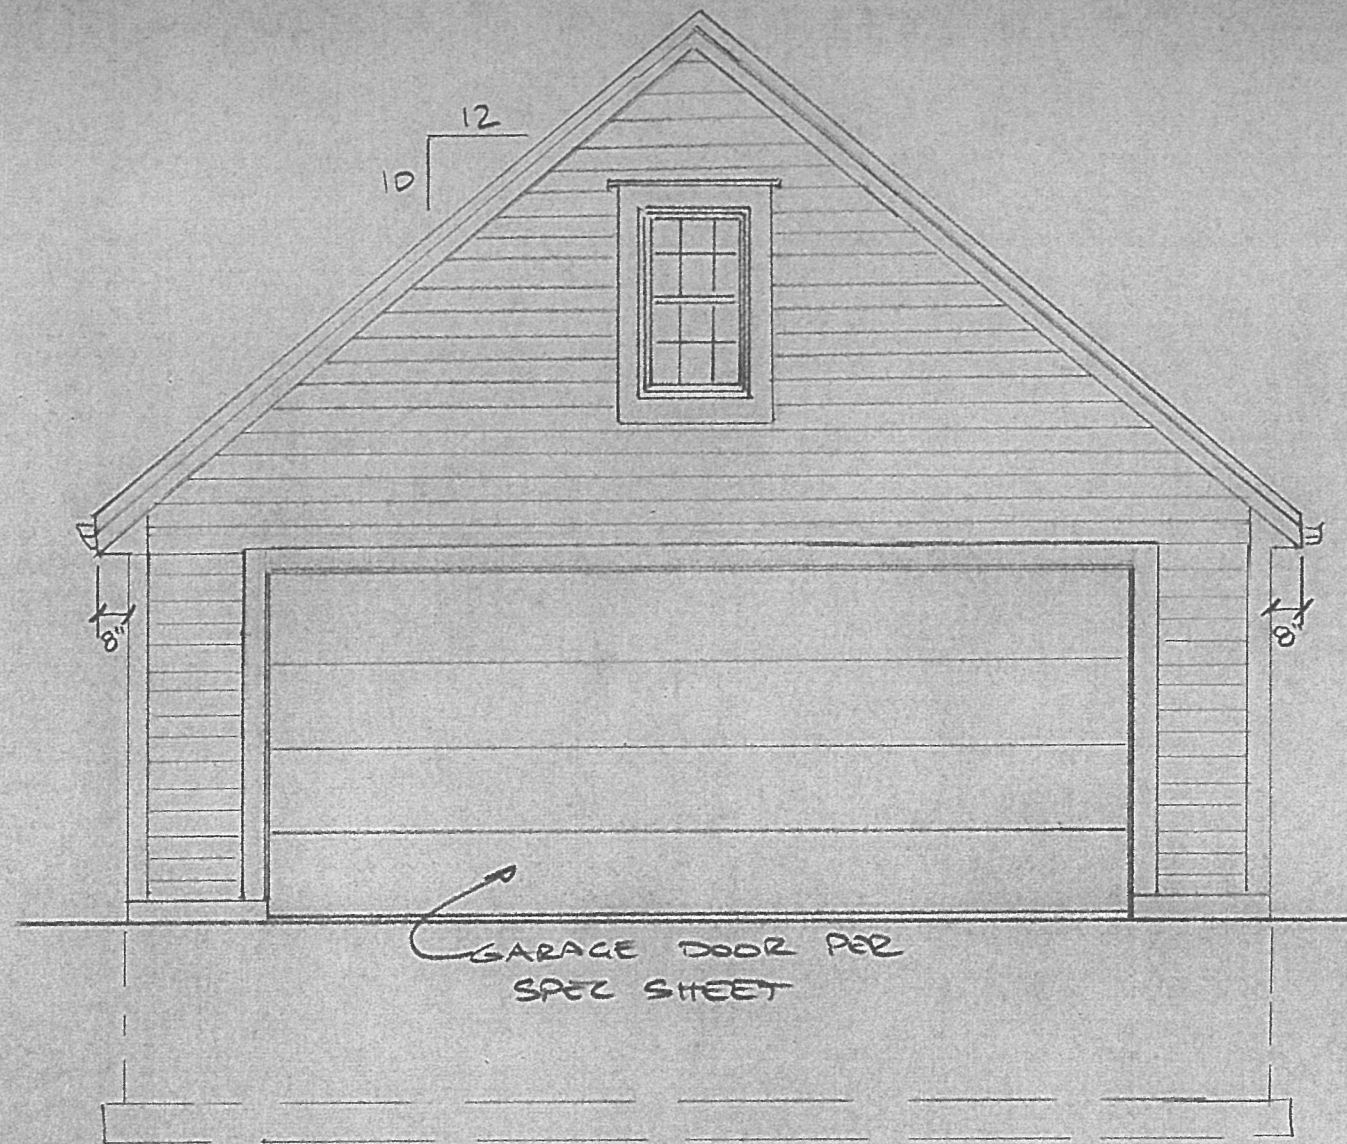

FRONT ELEVATION

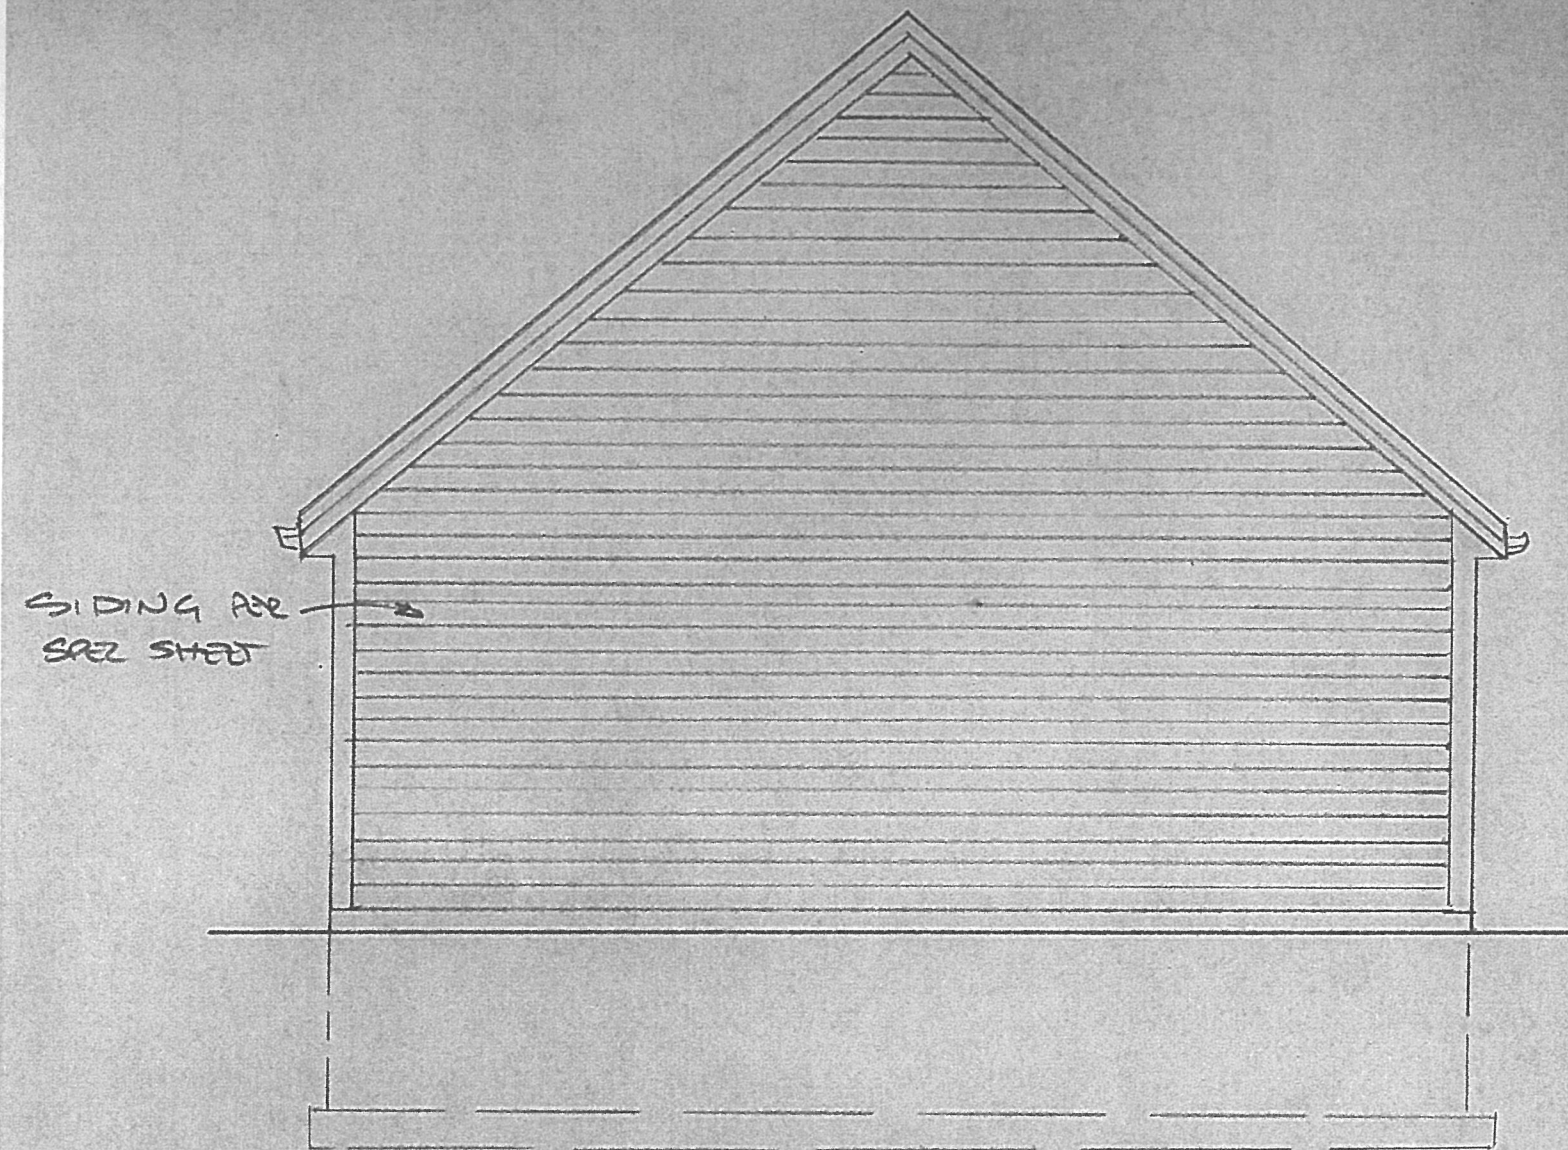


REAR ELEVATION

②
RIDGE VENT

DOOR PER
SPEC SHEET

CORNER BOARDS
& SURROUNDS PER
SPEC SHEET

RIGHT ELEVATION

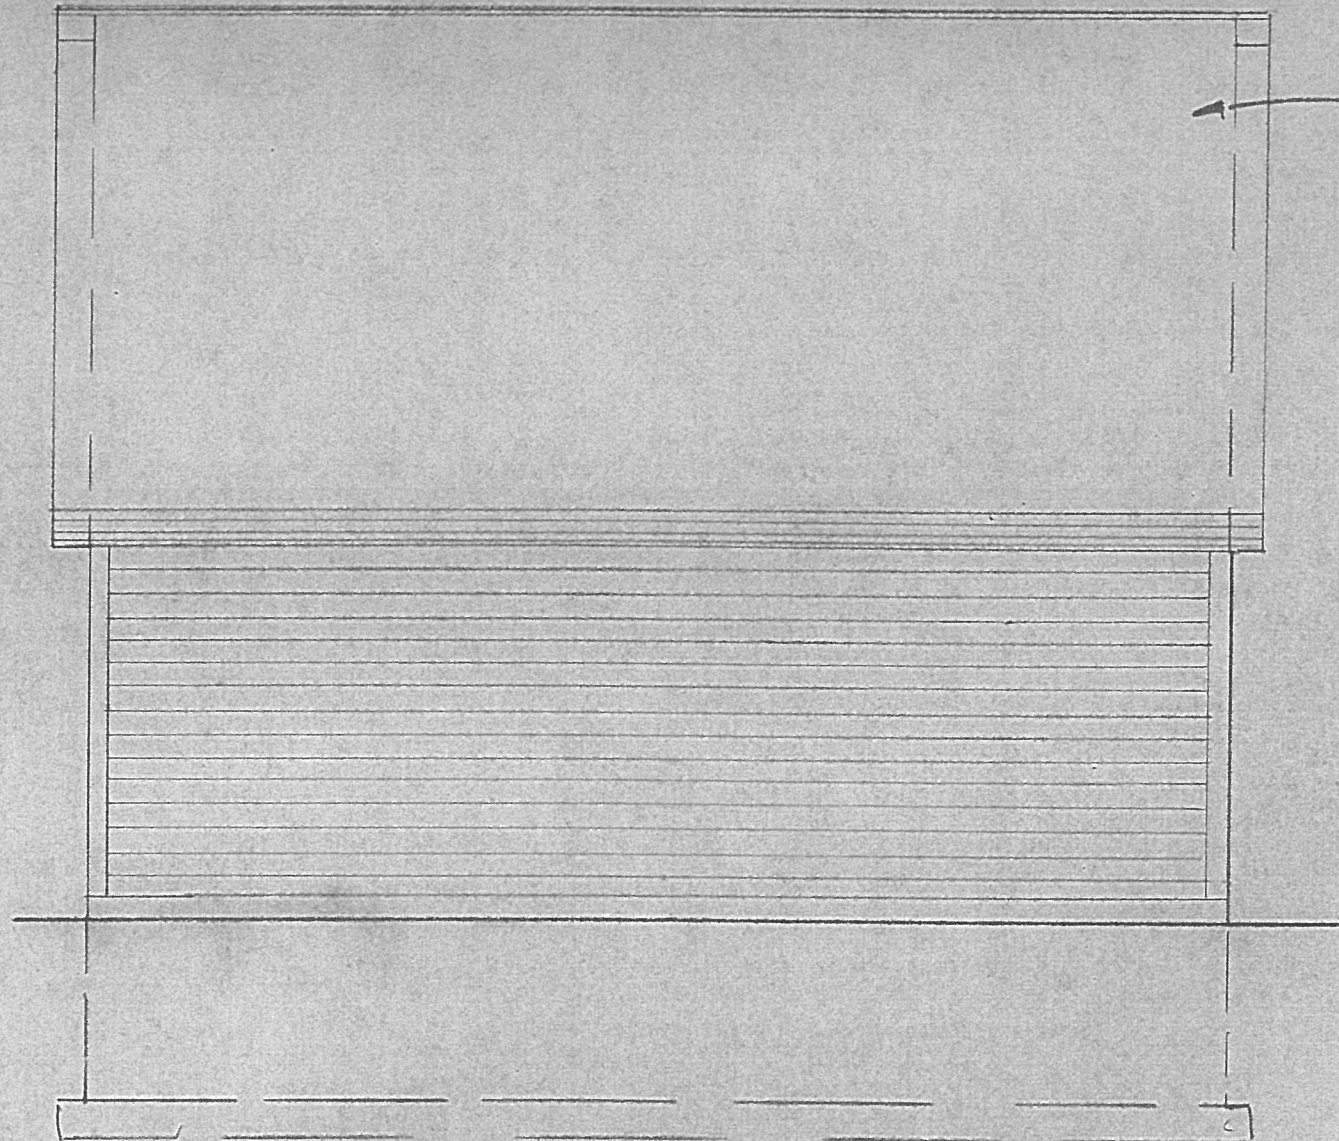

SHINGLES PER
SPEC SHEET

LEFT ELEVATION

1/4" = 1' 0"