




Ⓐ ELEVATION - MASTER BATH SUITE  
1/2" = 1'-0"

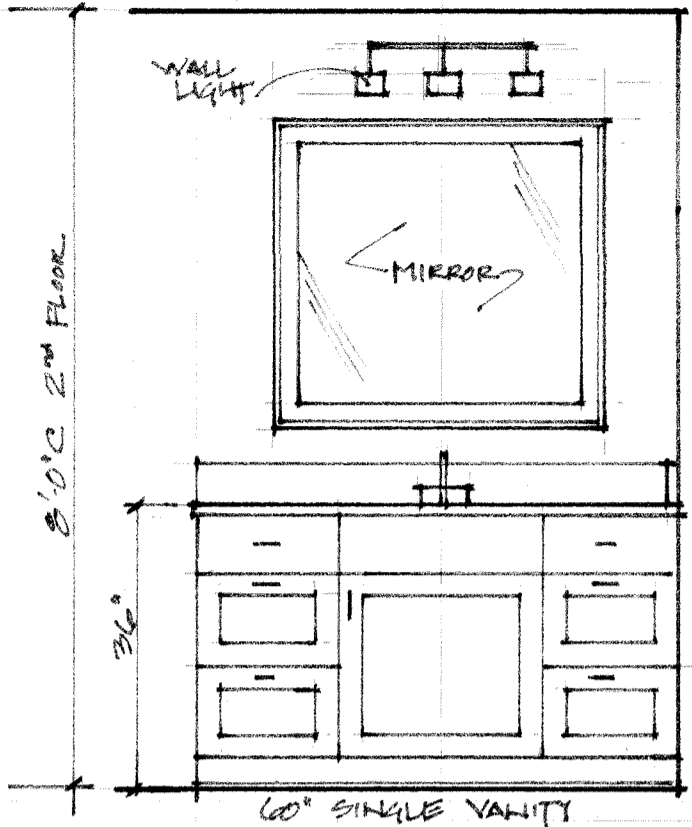

Ⓑ ELEV - GUEST BATH VANITY  
1/2" = 1'-0"

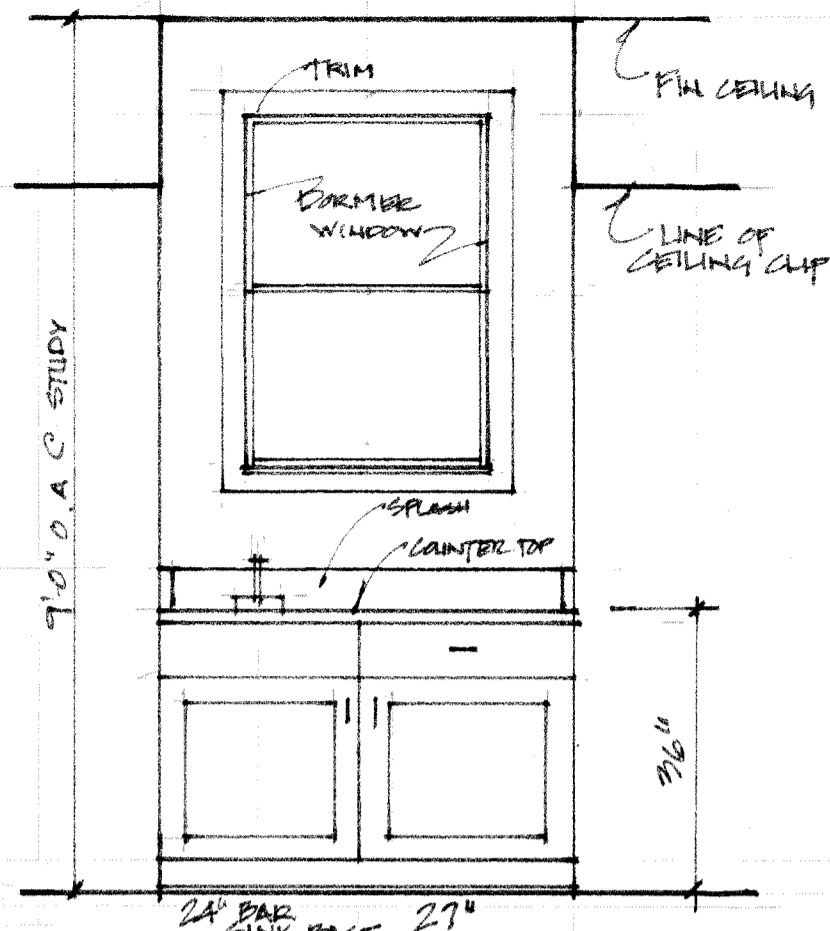

Ⓒ ELEV - SINK CAB IN STUDY  
1/2" = 1'-0"

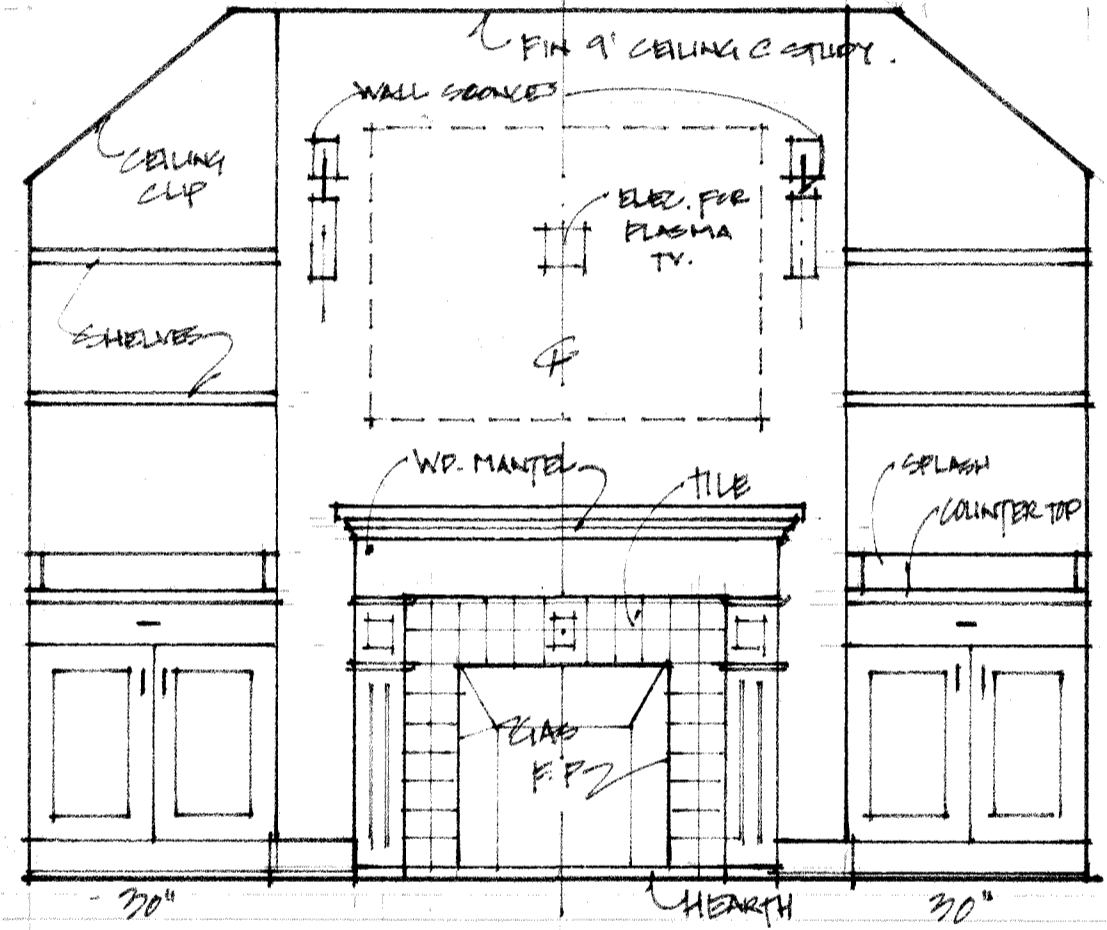

Ⓓ ELEV. - FIREPLACE MANTEL & CAB'S. & STUDY  
1/2" = 1'-0"

ATER-BAER RESIDENCE		
SCALE: 1/4" = 1'-0"	APPROVED BY:	DRAWN BY: <i>GENE</i>
DATE: 7.5.17		REVISED: 8.25.17
100 W. BROWN ST., MILW. WI		
INTERIOR ELEVATIONS		DRAWING NUMBER: 2 of 9