



Quorum Architects, Inc.
3112 West Highland Boulevard
Milwaukee, Wisconsin 53208
Phone: 414.265.9265
Fax: 414.265.9465
www.quorumarchitects.com



**FOREST COUNTY
POTAWATOMI**

PRELIMINARY
NOT FOR
CONSTRUCTION
QUORUM ARCHITECTS, INC.

**Wgema Campus
Wgemas Building**

3136 WEST KILBOURN AVENUE
Milwaukee, Wisconsin 53203

Revisions:

Sheet Name:
EXTERIOR BUILDING
ELEVATIONS


Date: 09/19/2017

Drawn By: JB/ER


Project No.: 15014.04

Sheet No.

A3.0

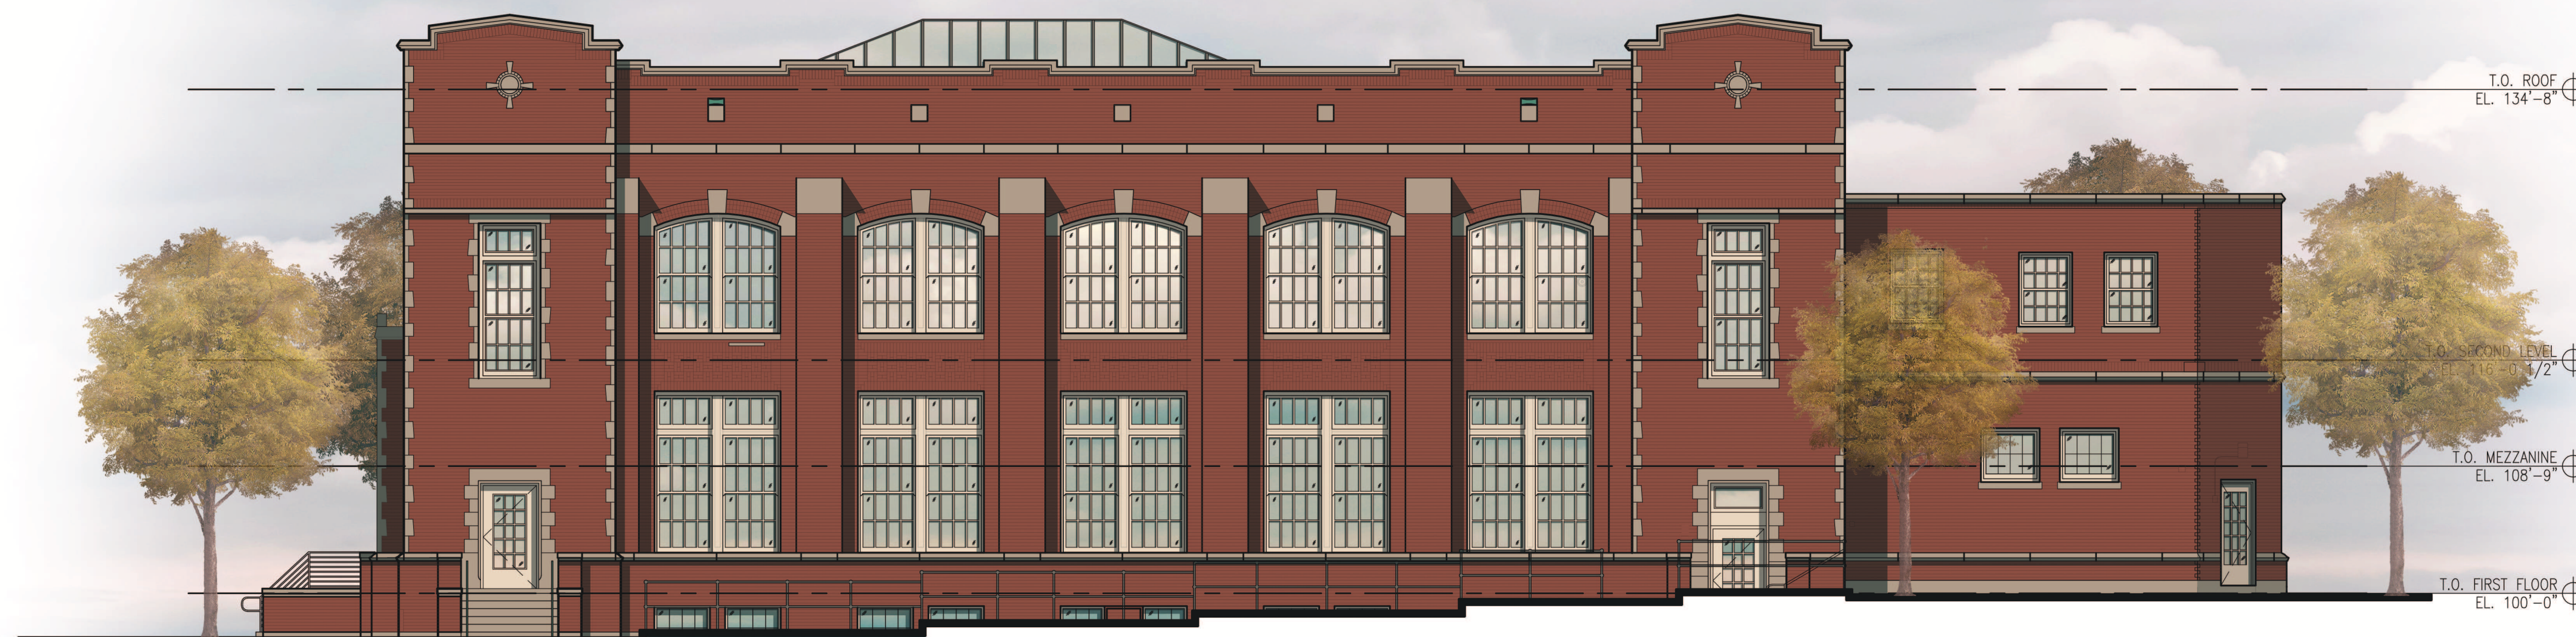

1 SOUTH BUILDING ELEVATION
SCALE: 1/8" = 1'-0"

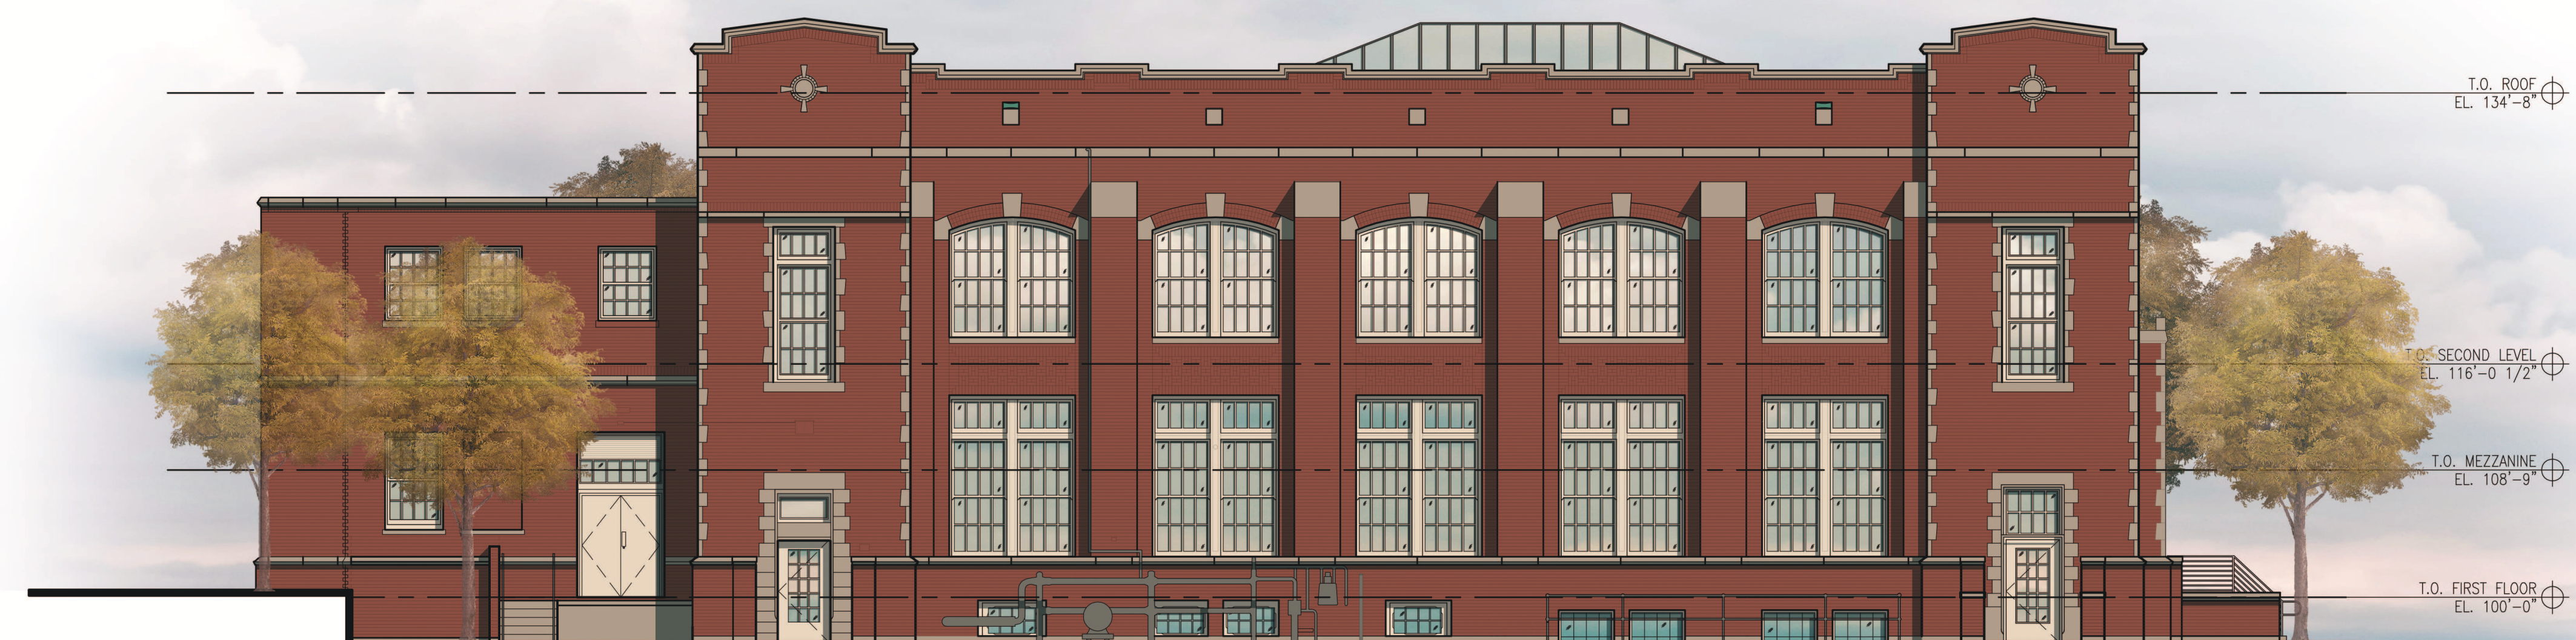

2 NORTH BUILDING ELEVATION
SCALE: 1/8" = 1'-0"



1 EAST BUILDING ELEVATION
SCALE: 1/8" = 1'-0"

2 WEST BUILDING ELEVATION
SCALE: 1/8" = 1'-0"



Quorum Architects, Inc.
3112 West Highland Boulevard
Milwaukee, Wisconsin 53208
Phone: 414.265.9265
Fax: 414.265.9465
www.quorumarchitects.com



**FOREST COUNTY
POTAWATOMI**

PRELIMINARY
NOT FOR
CONSTRUCTION
QUORUM ARCHITECTS, INC.

**Wgema Campus
Wgemas Building**

3136 WEST KILBOURN AVENUE
Milwaukee, Wisconsin 53203

Revisions:

Sheet Name:
EXTERIOR
BUILDING ELEVATIONS

Date: 09/19/2017

Drawn By: JB/ER

Project No.: 15014.04

Sheet No.

A3.1