

# CITY OF MILWAUKEE

DPW – Infrastructure Services Division – Transportation Operations

Regarding the recommendation for installation of stop control on West Calumet Road at West Port Avenue.

-  = EXISTING STOP
-  = NEW STOP

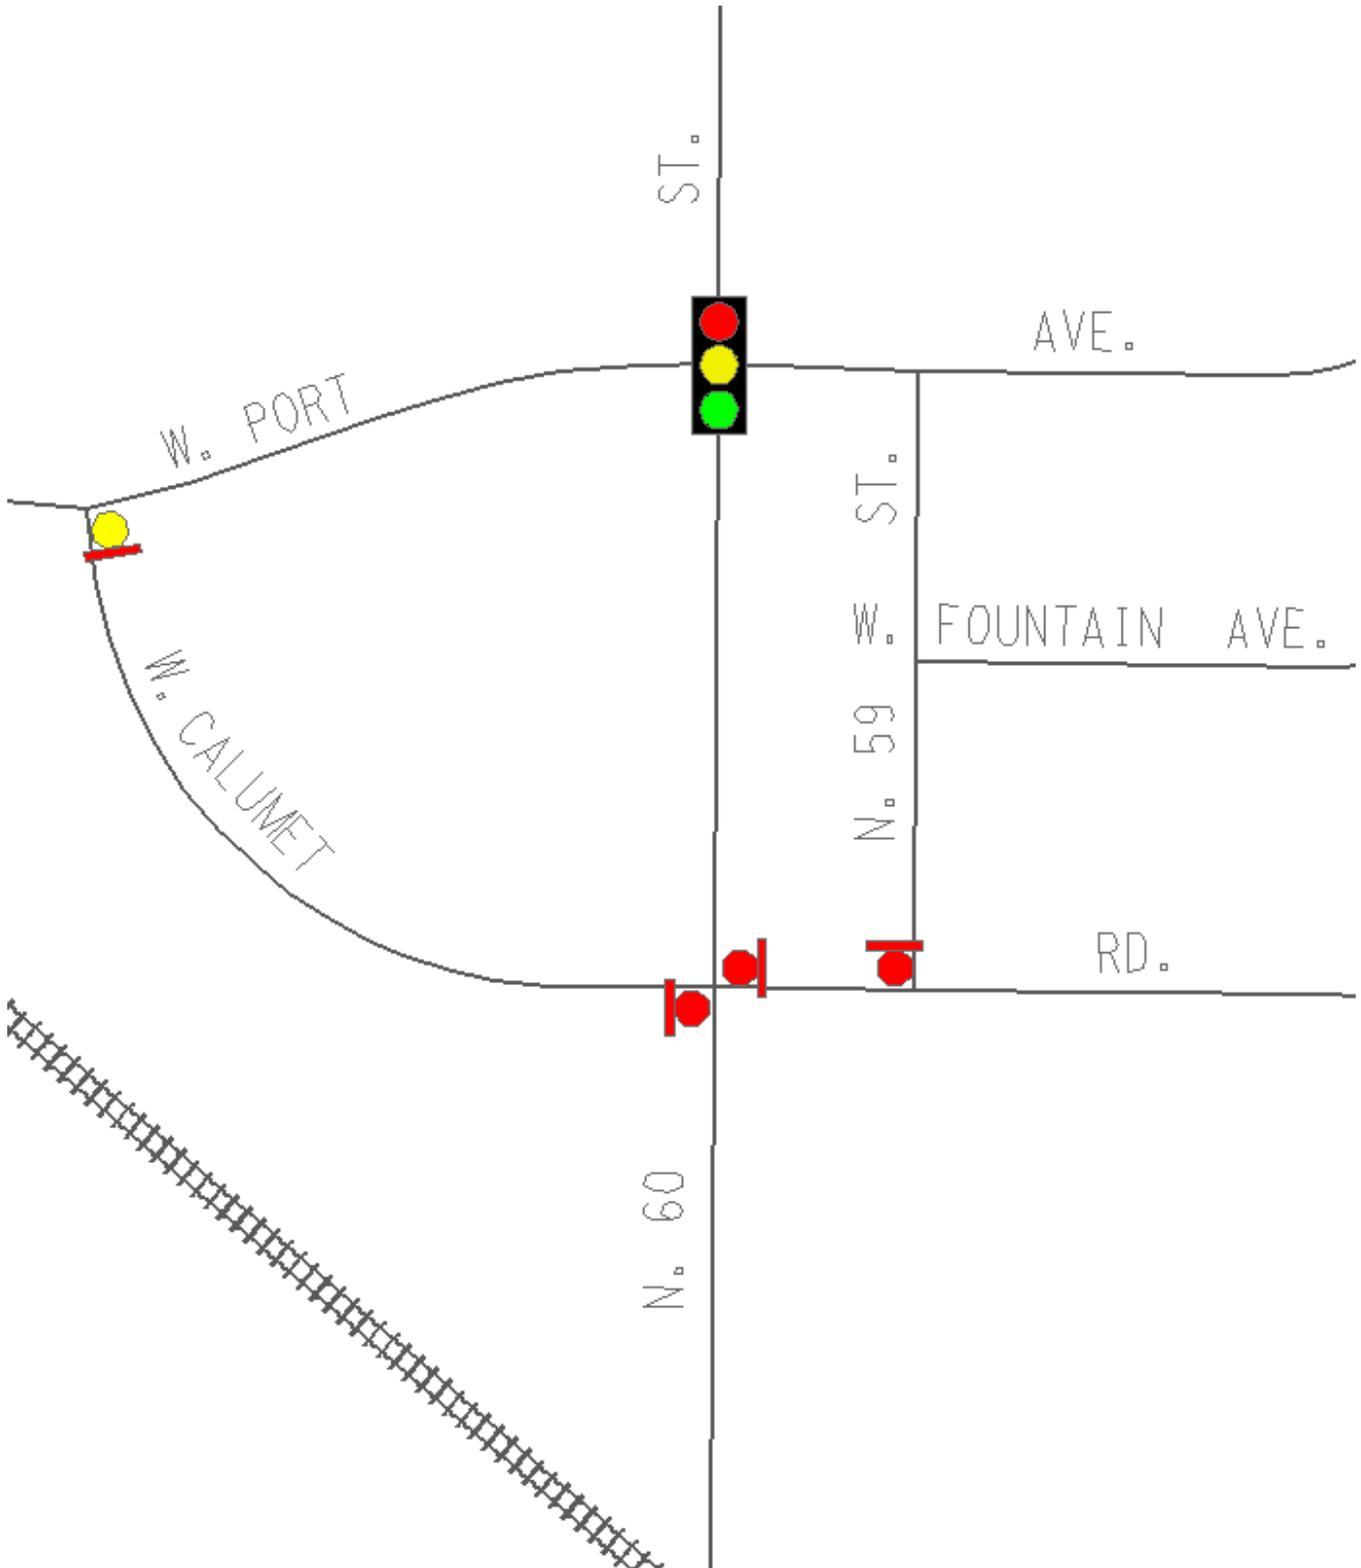


Exhibit A