

TOP OF ROOF
EL. 20'-2"


TOP OF FIRST FL.
EL. 0'-0"

TOP OF SECOND FL.
EL. 10'-2"

BUILDING SECTION

1/2" = 1'-0"


2.9.18

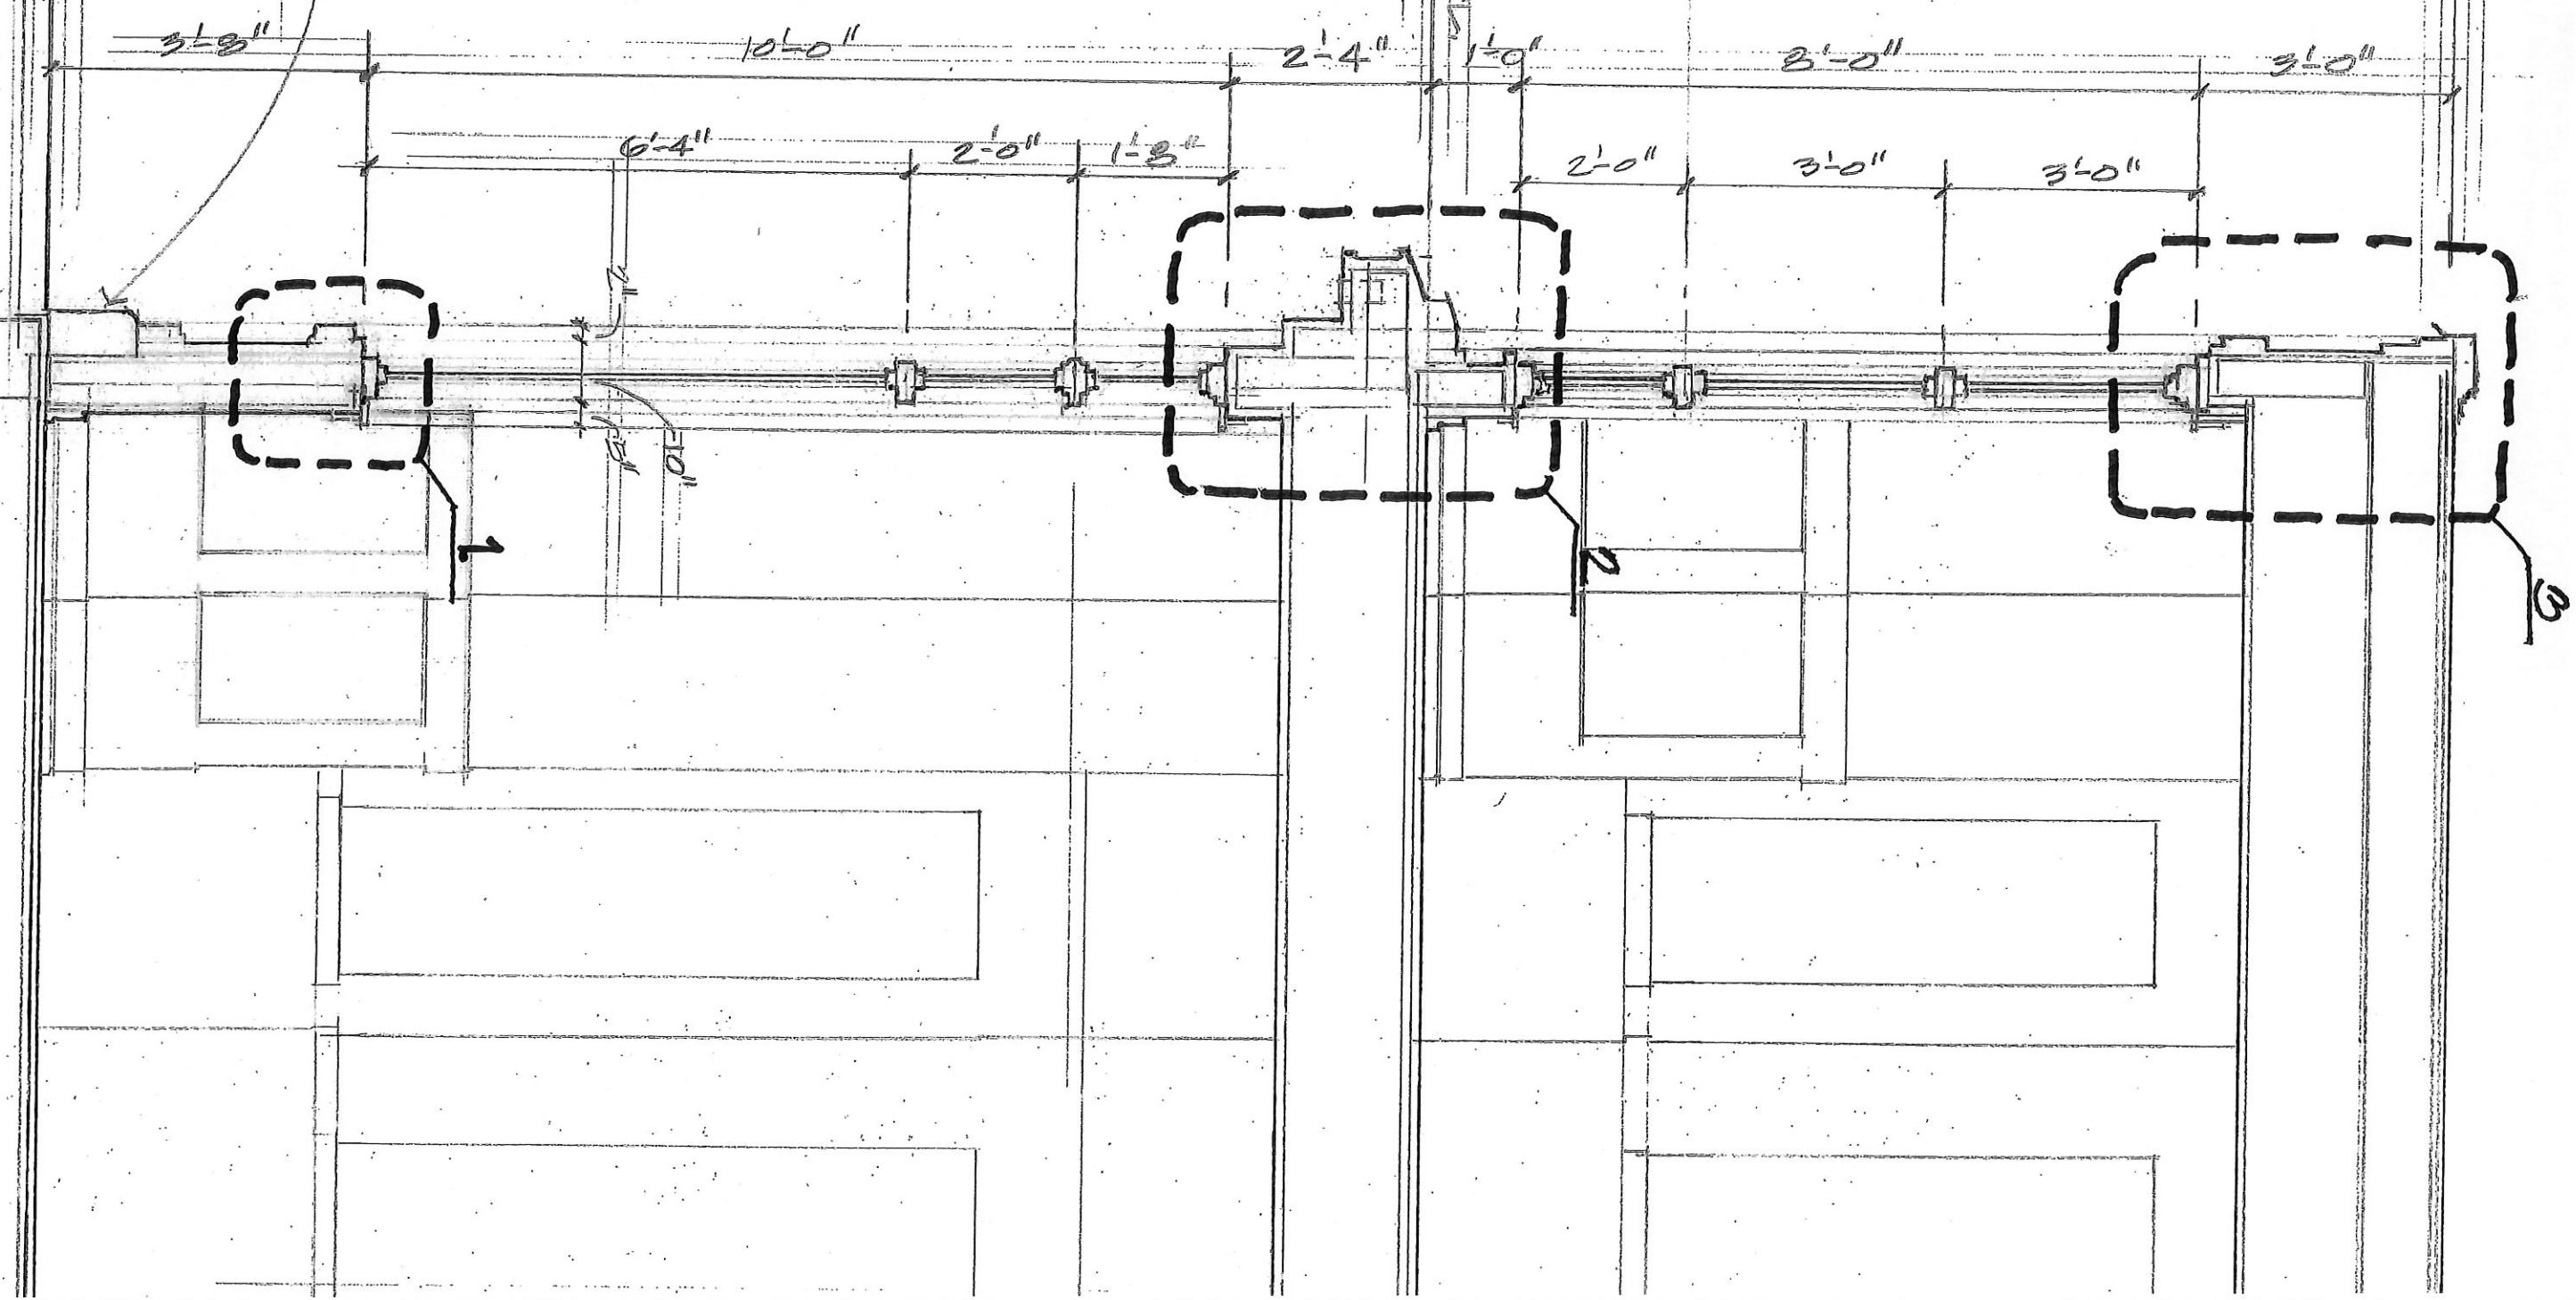

81 - b - 2

$$10 - 1 = 9$$


1511 DETAIL

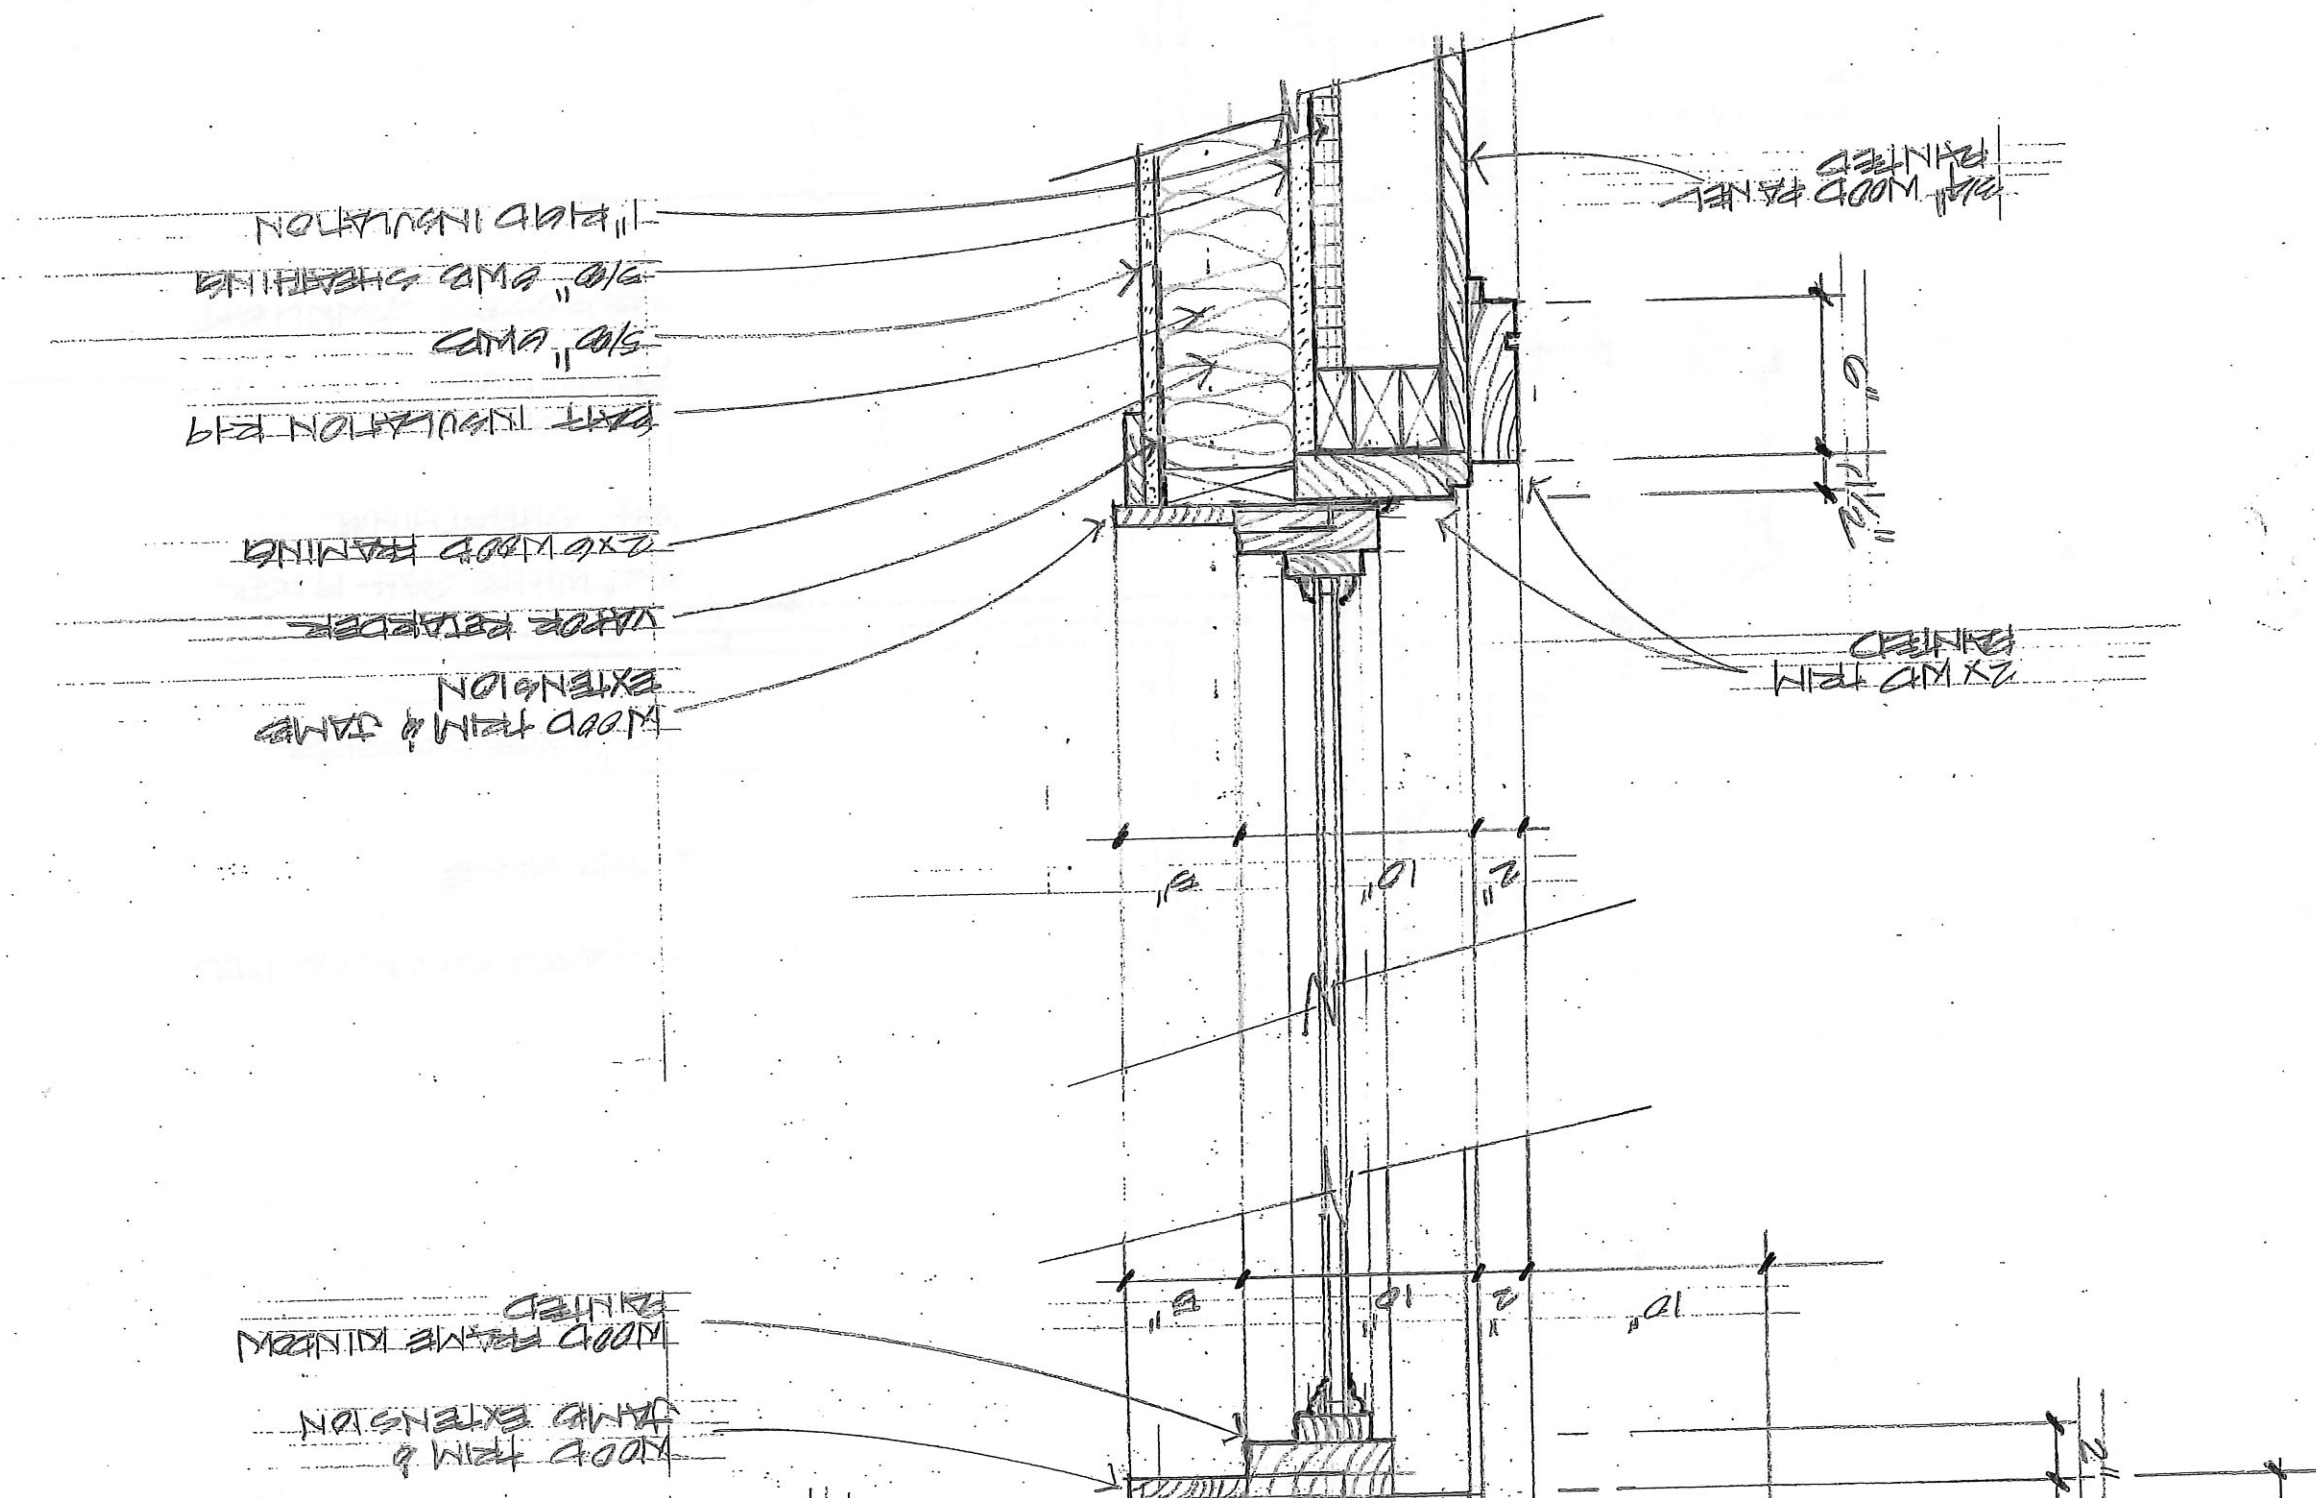

2-9-18

3 CORNICE DETAIL

1 3/4" = 1'-0"

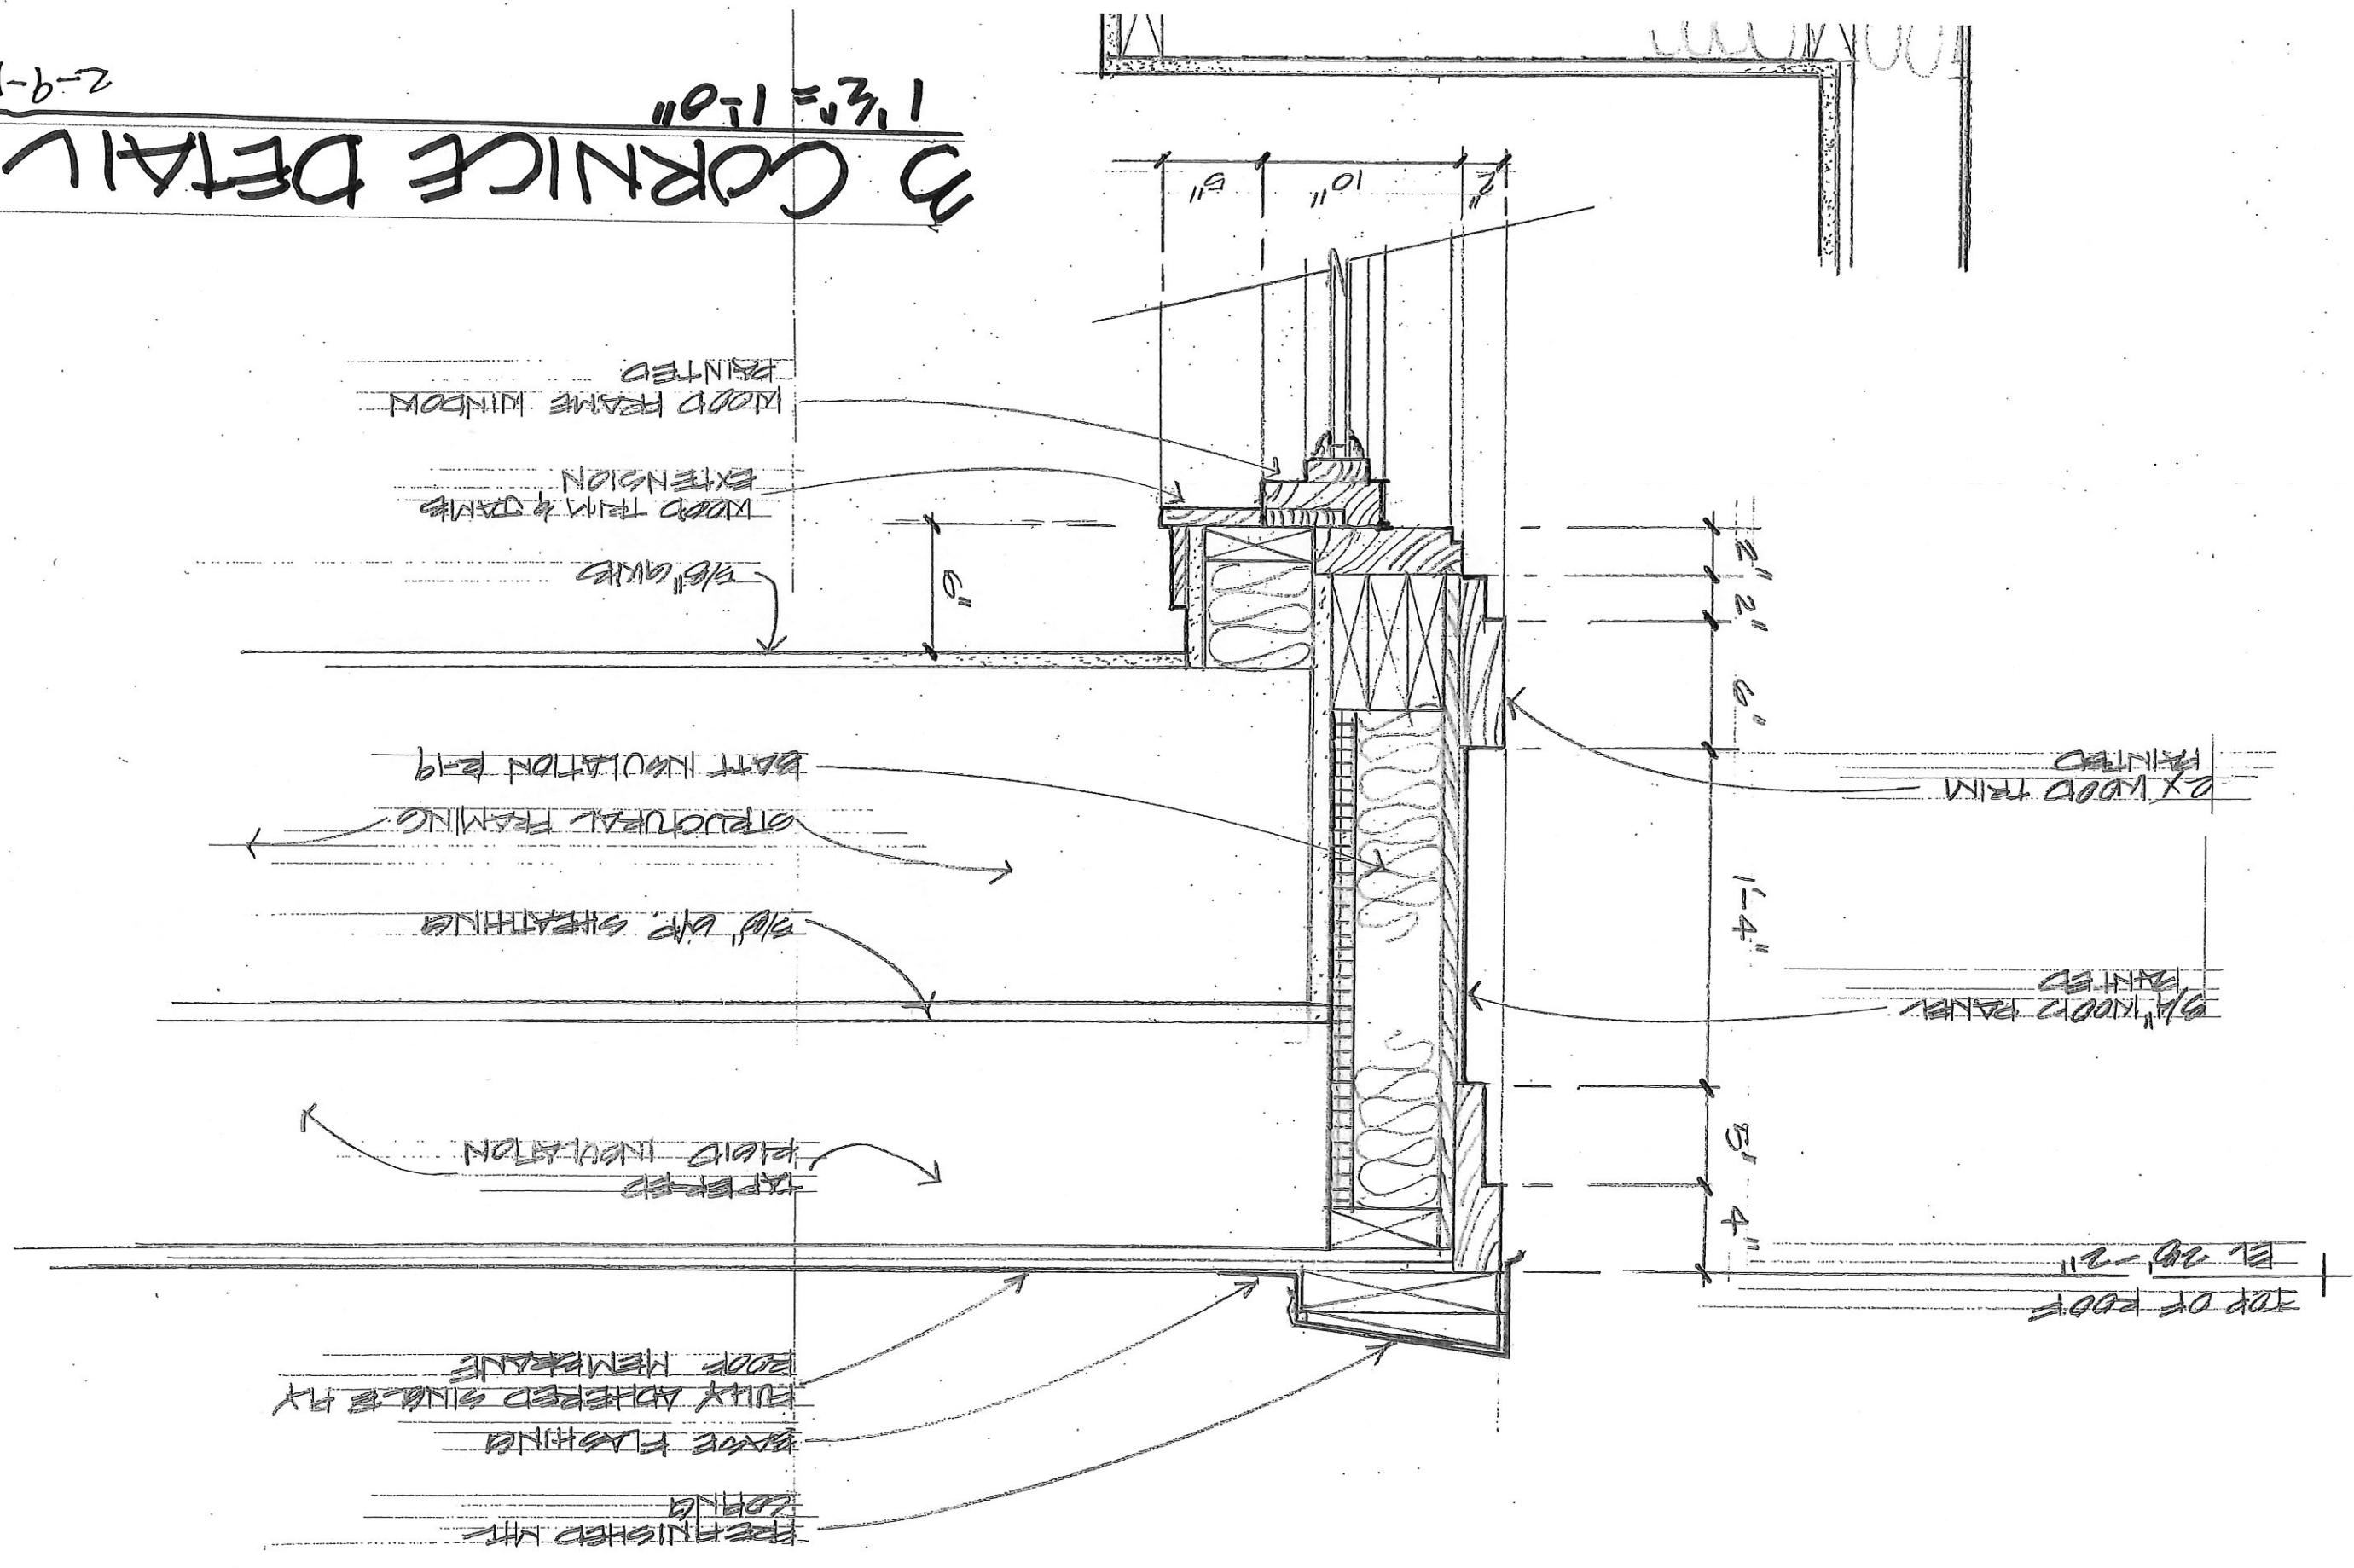

2.9.18

PLAN DETAIL

1 1/2" = 1'-0"

