



# CITY OF MILWAUKEE

## DPW – Infrastructure Services Division – Transportation Operations

Regarding the recommendation for installation of stop control on North 49<sup>th</sup> Street at West Scranton Place.



 = EXISTING STOP  
 = NEW STOP

 = EXISTING YIELD

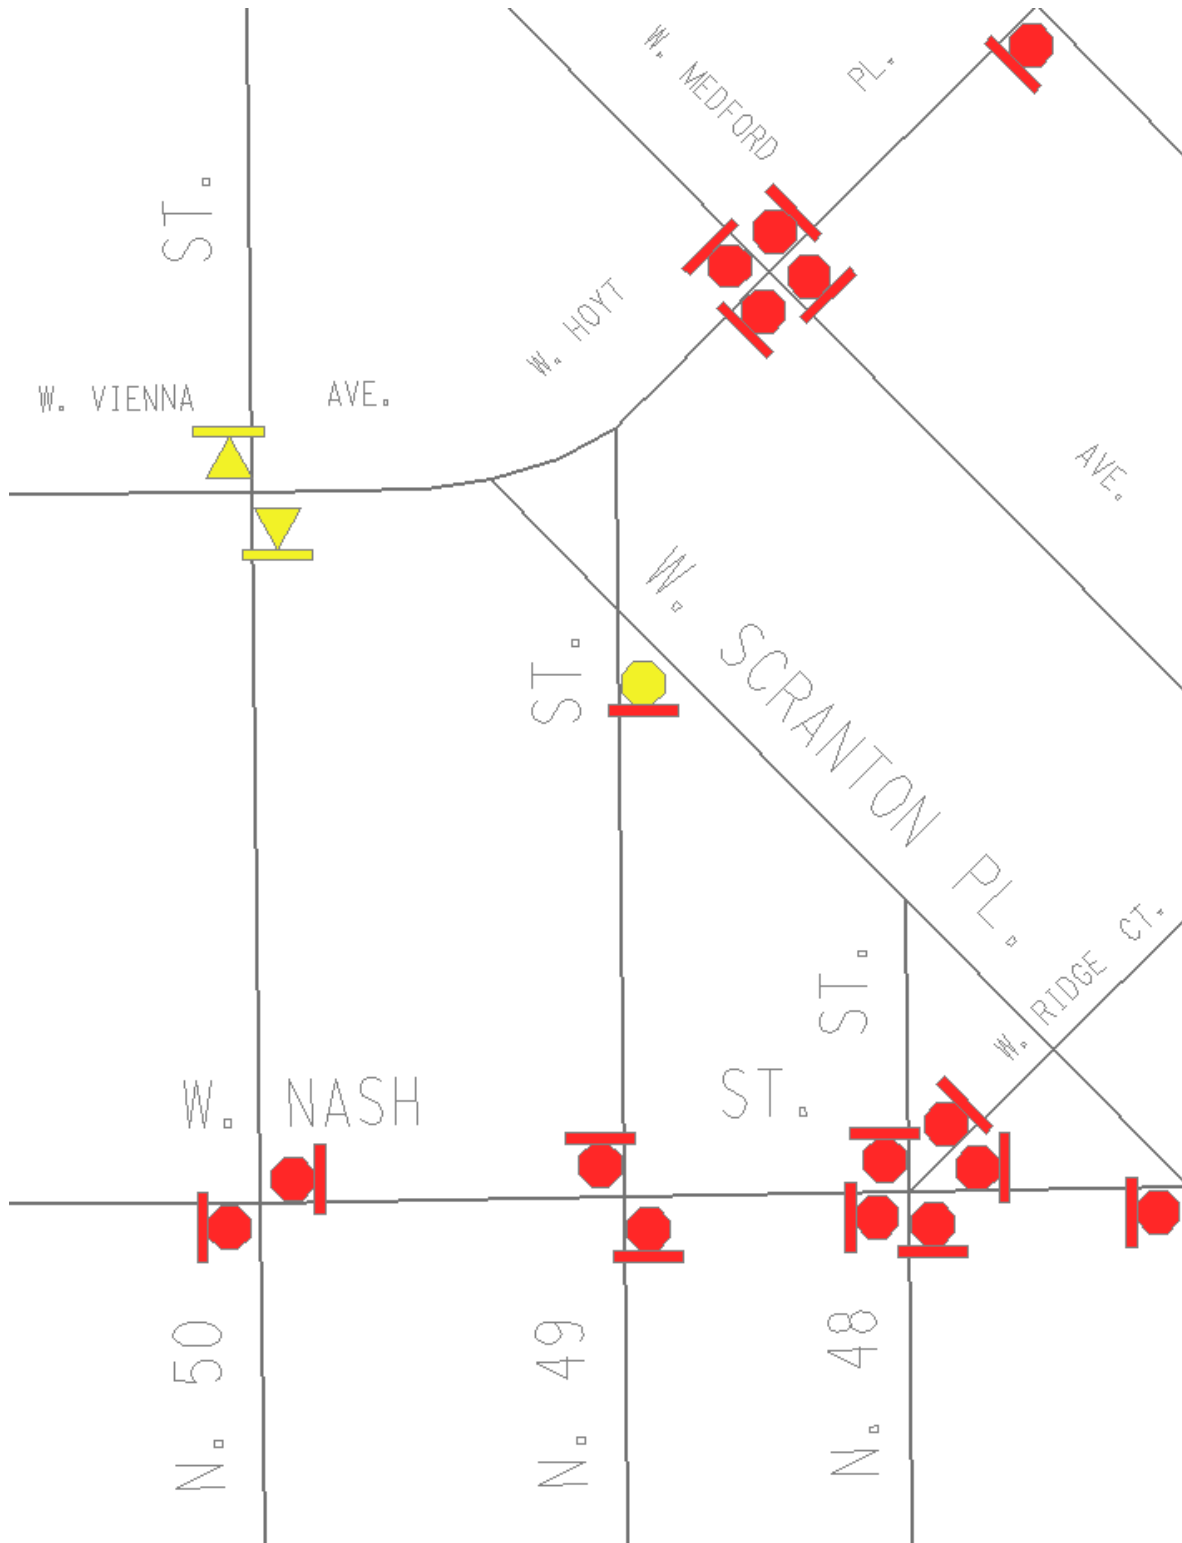


Exhibit A