

CITY OF MILWAUKEE

DPW – Infrastructure Services Division – Transportation Operations

Regarding the recommendation for installation of yield control
on South 59th Street at West Adler Street.



 = EXISTING STOP

 = EXISTING YIELD

 = SIGNAL

 = INSTALLATION OF YIELD

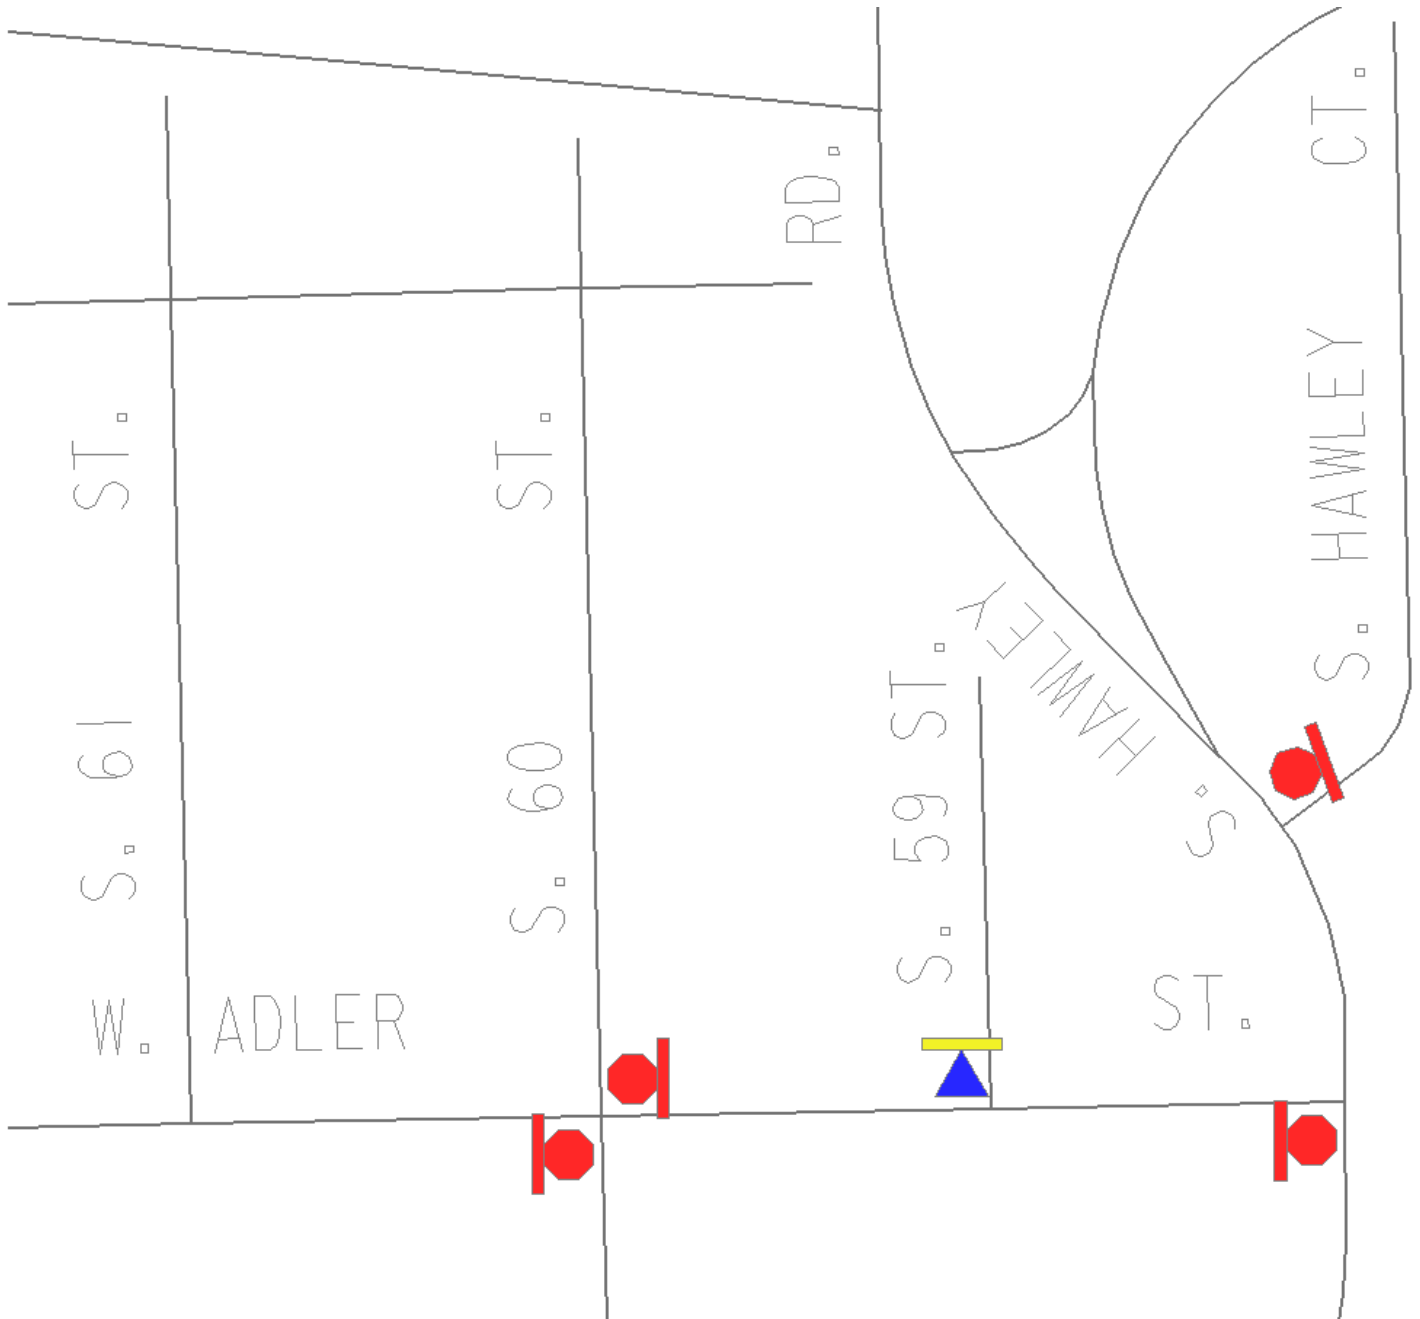


Exhibit A