




# CITY OF MILWAUKEE

## DPW – Infrastructure Services Division – Transportation Operations

Regarding the recommendation for installation of stop control on South Delaware Avenue at East Holt Avenue.

 = EXISTING STOP  
 = NEW STOP

 = EXISTING YIELD

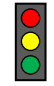 = SIGNAL

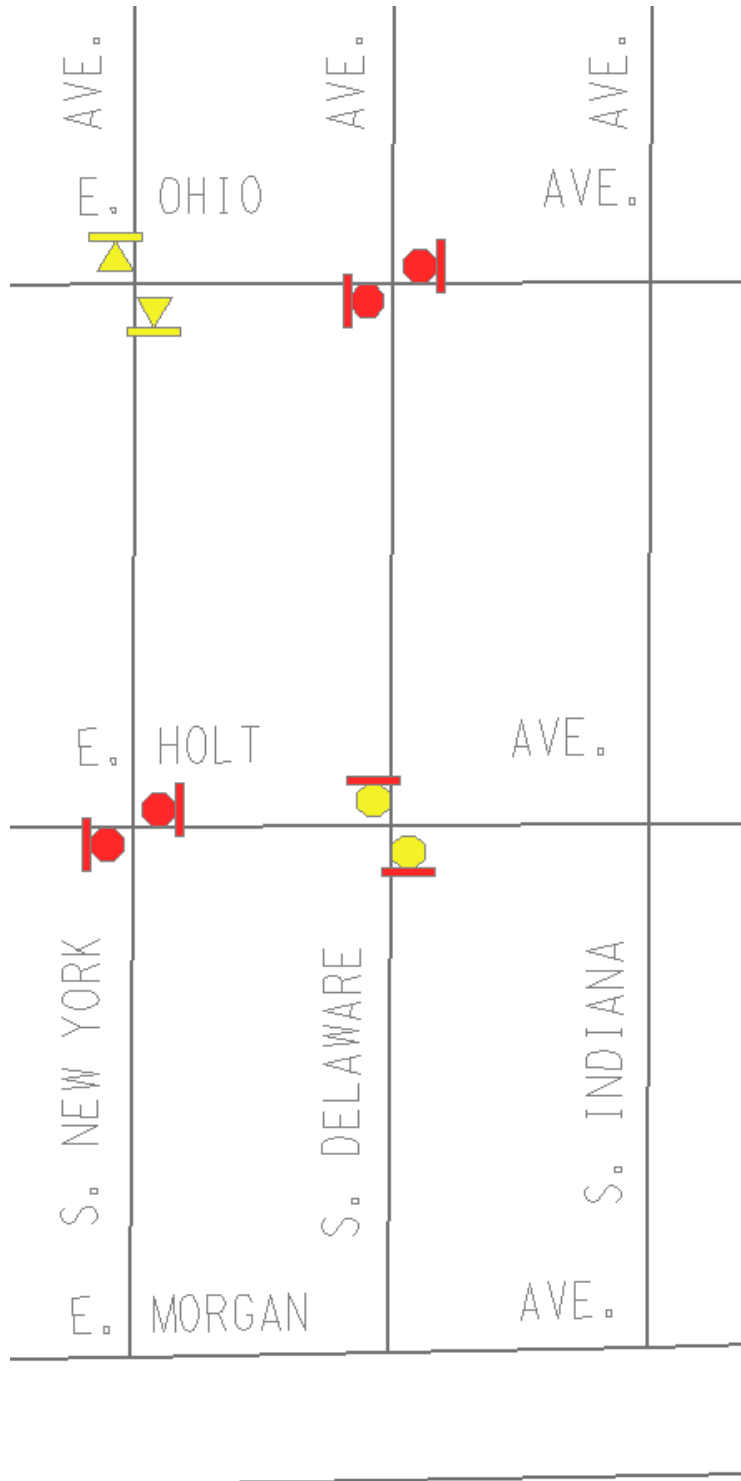


Exhibit A