




CITY OF MILWAUKEE

DPW – Infrastructure Services Division – Transportation Operations

Regarding the recommendation for installation of stop control on South Indiana Avenue at East Ohio Avenue.

 = EXISTING STOP
 = NEW STOP

 = ONE WAY

 = SIGNAL

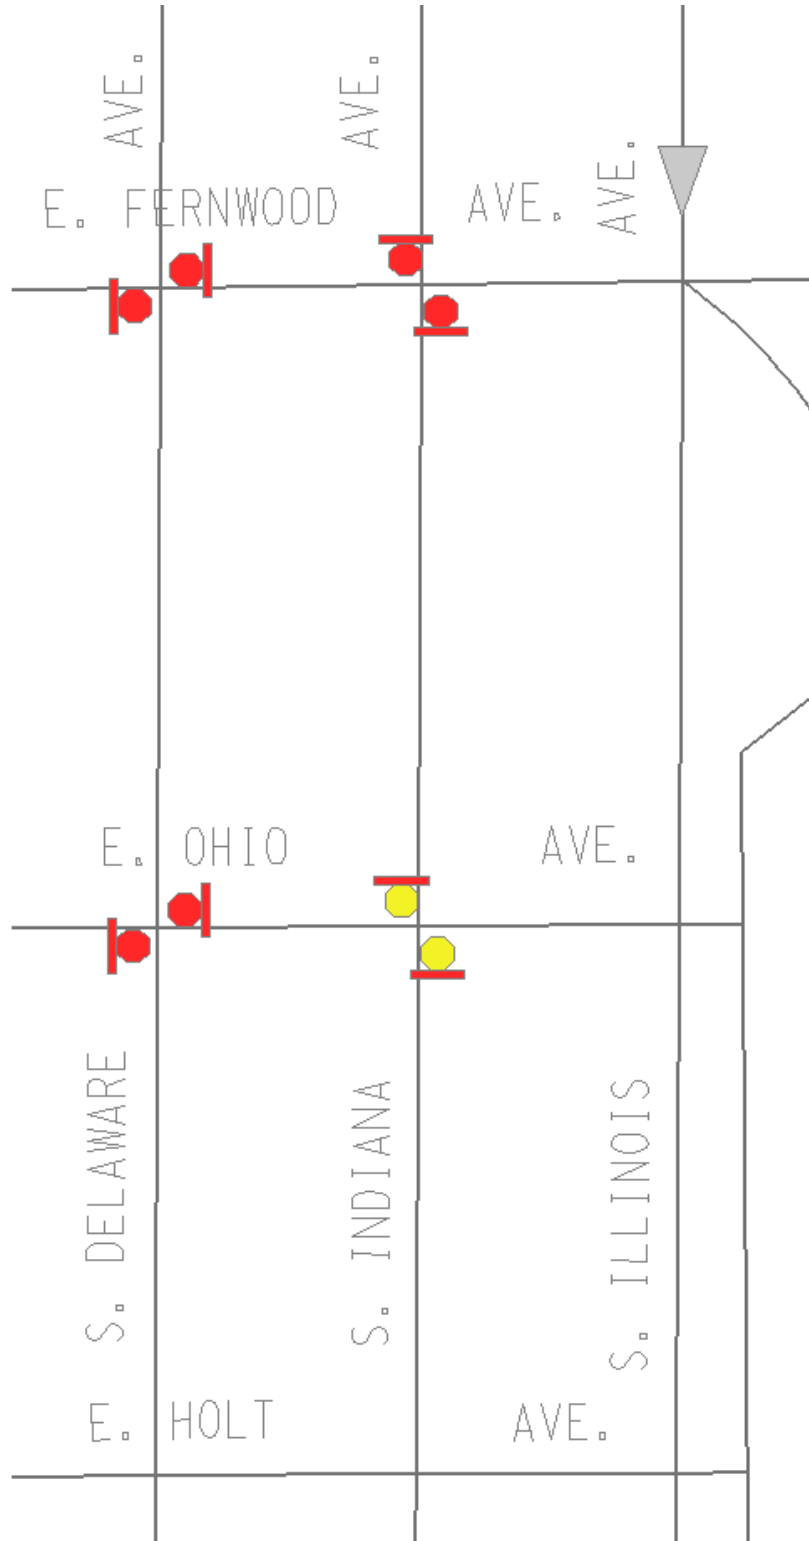


Exhibit A