


# CITY OF MILWAUKEE

## DPW – Infrastructure Services Division – Transportation Operations

Regarding the recommendation for installation of stop control on South Indiana Avenue at East Ohio Avenue.

 = EXISTING STOP

 = ONE WAY

 = SIGNAL

 = NEW STOP

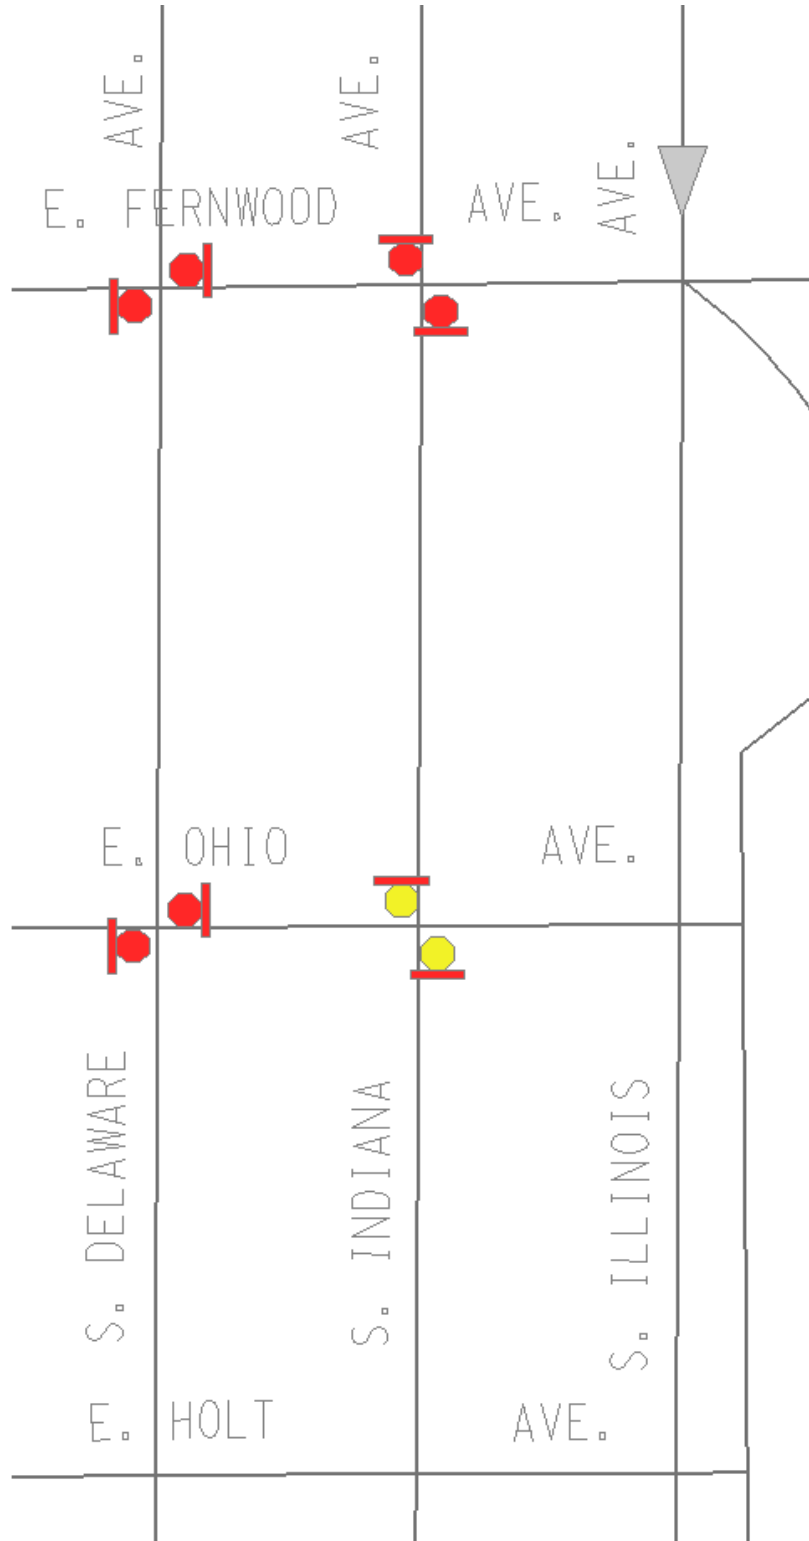


Exhibit A