



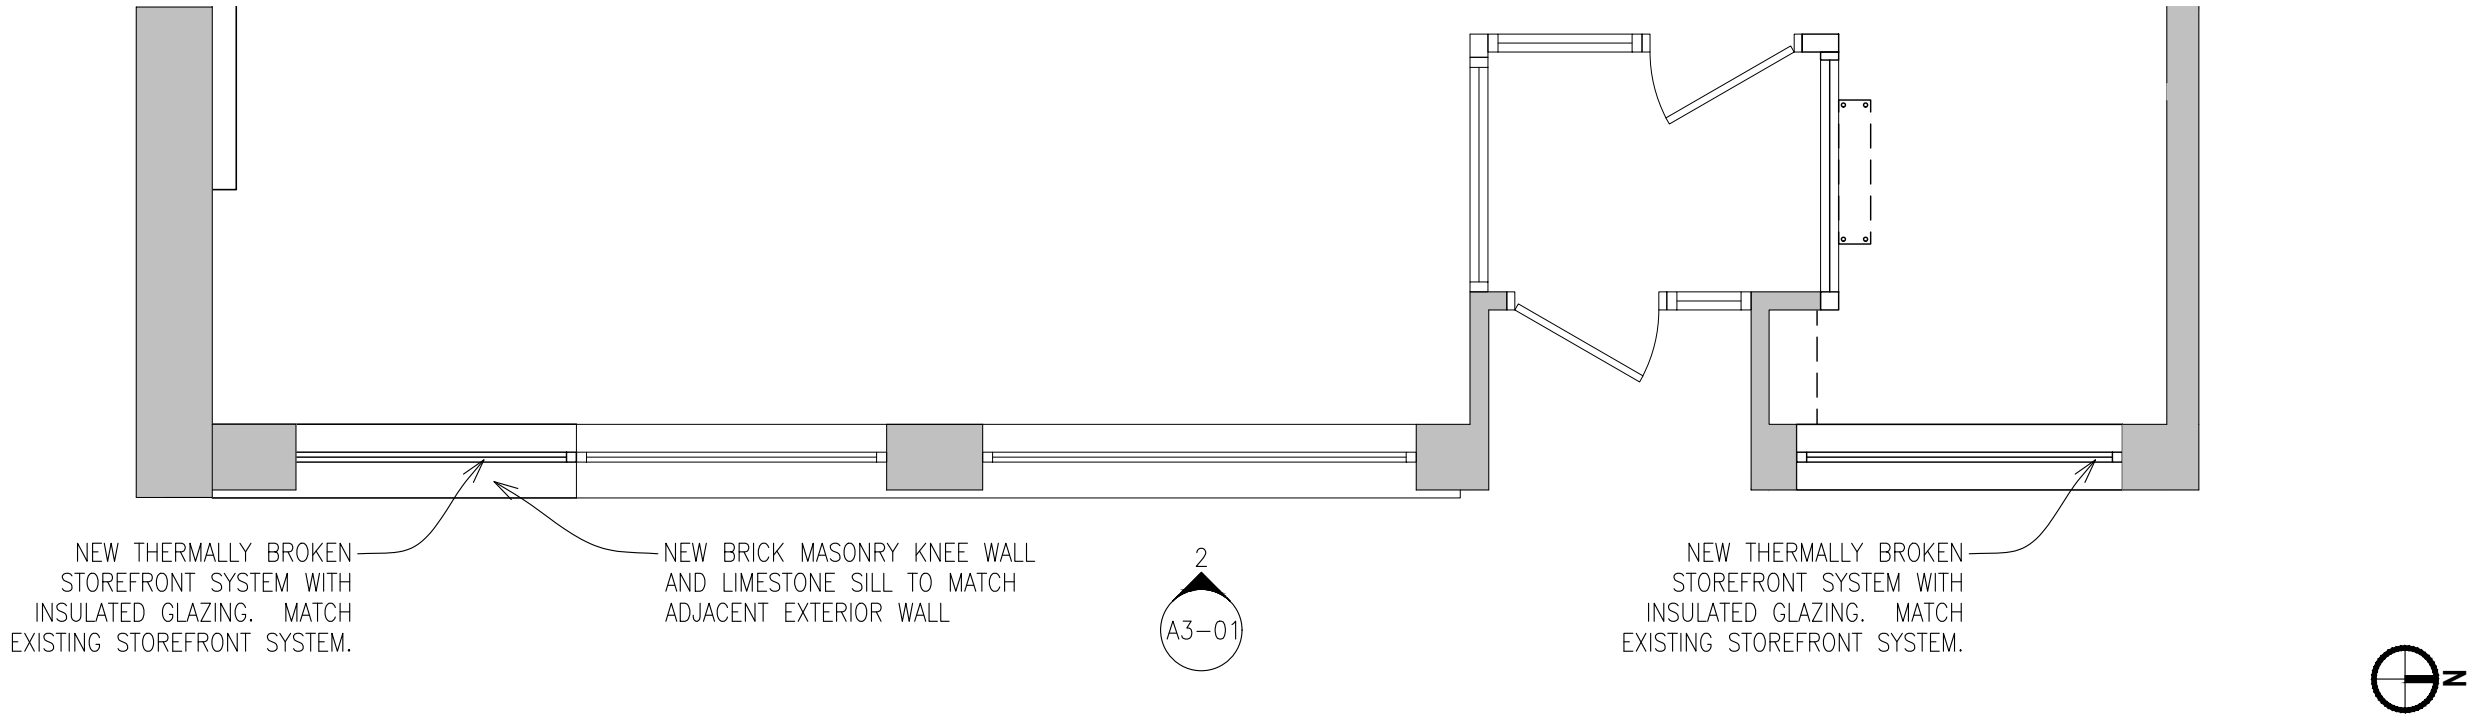


2 FLOOR PLAN
1/4" = 1'-0"

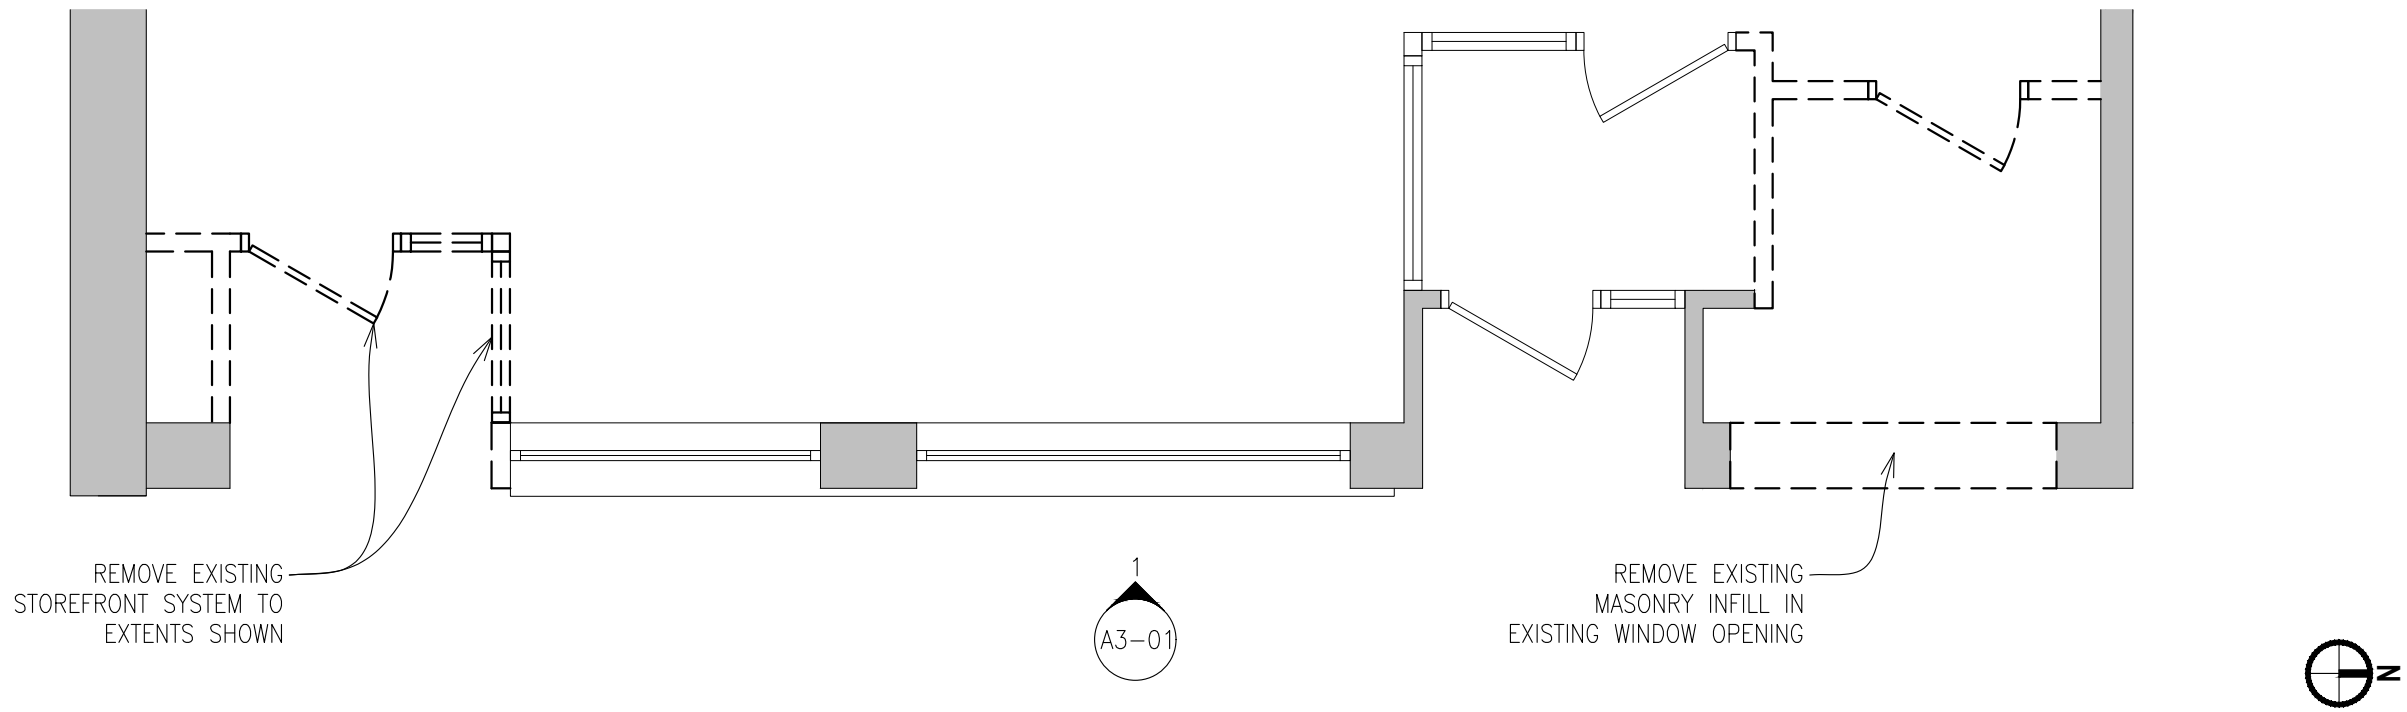


1 DEMOLITION FLOOR PLAN
1/4" = 1'-0"

FLOOR PLANS - A1-01

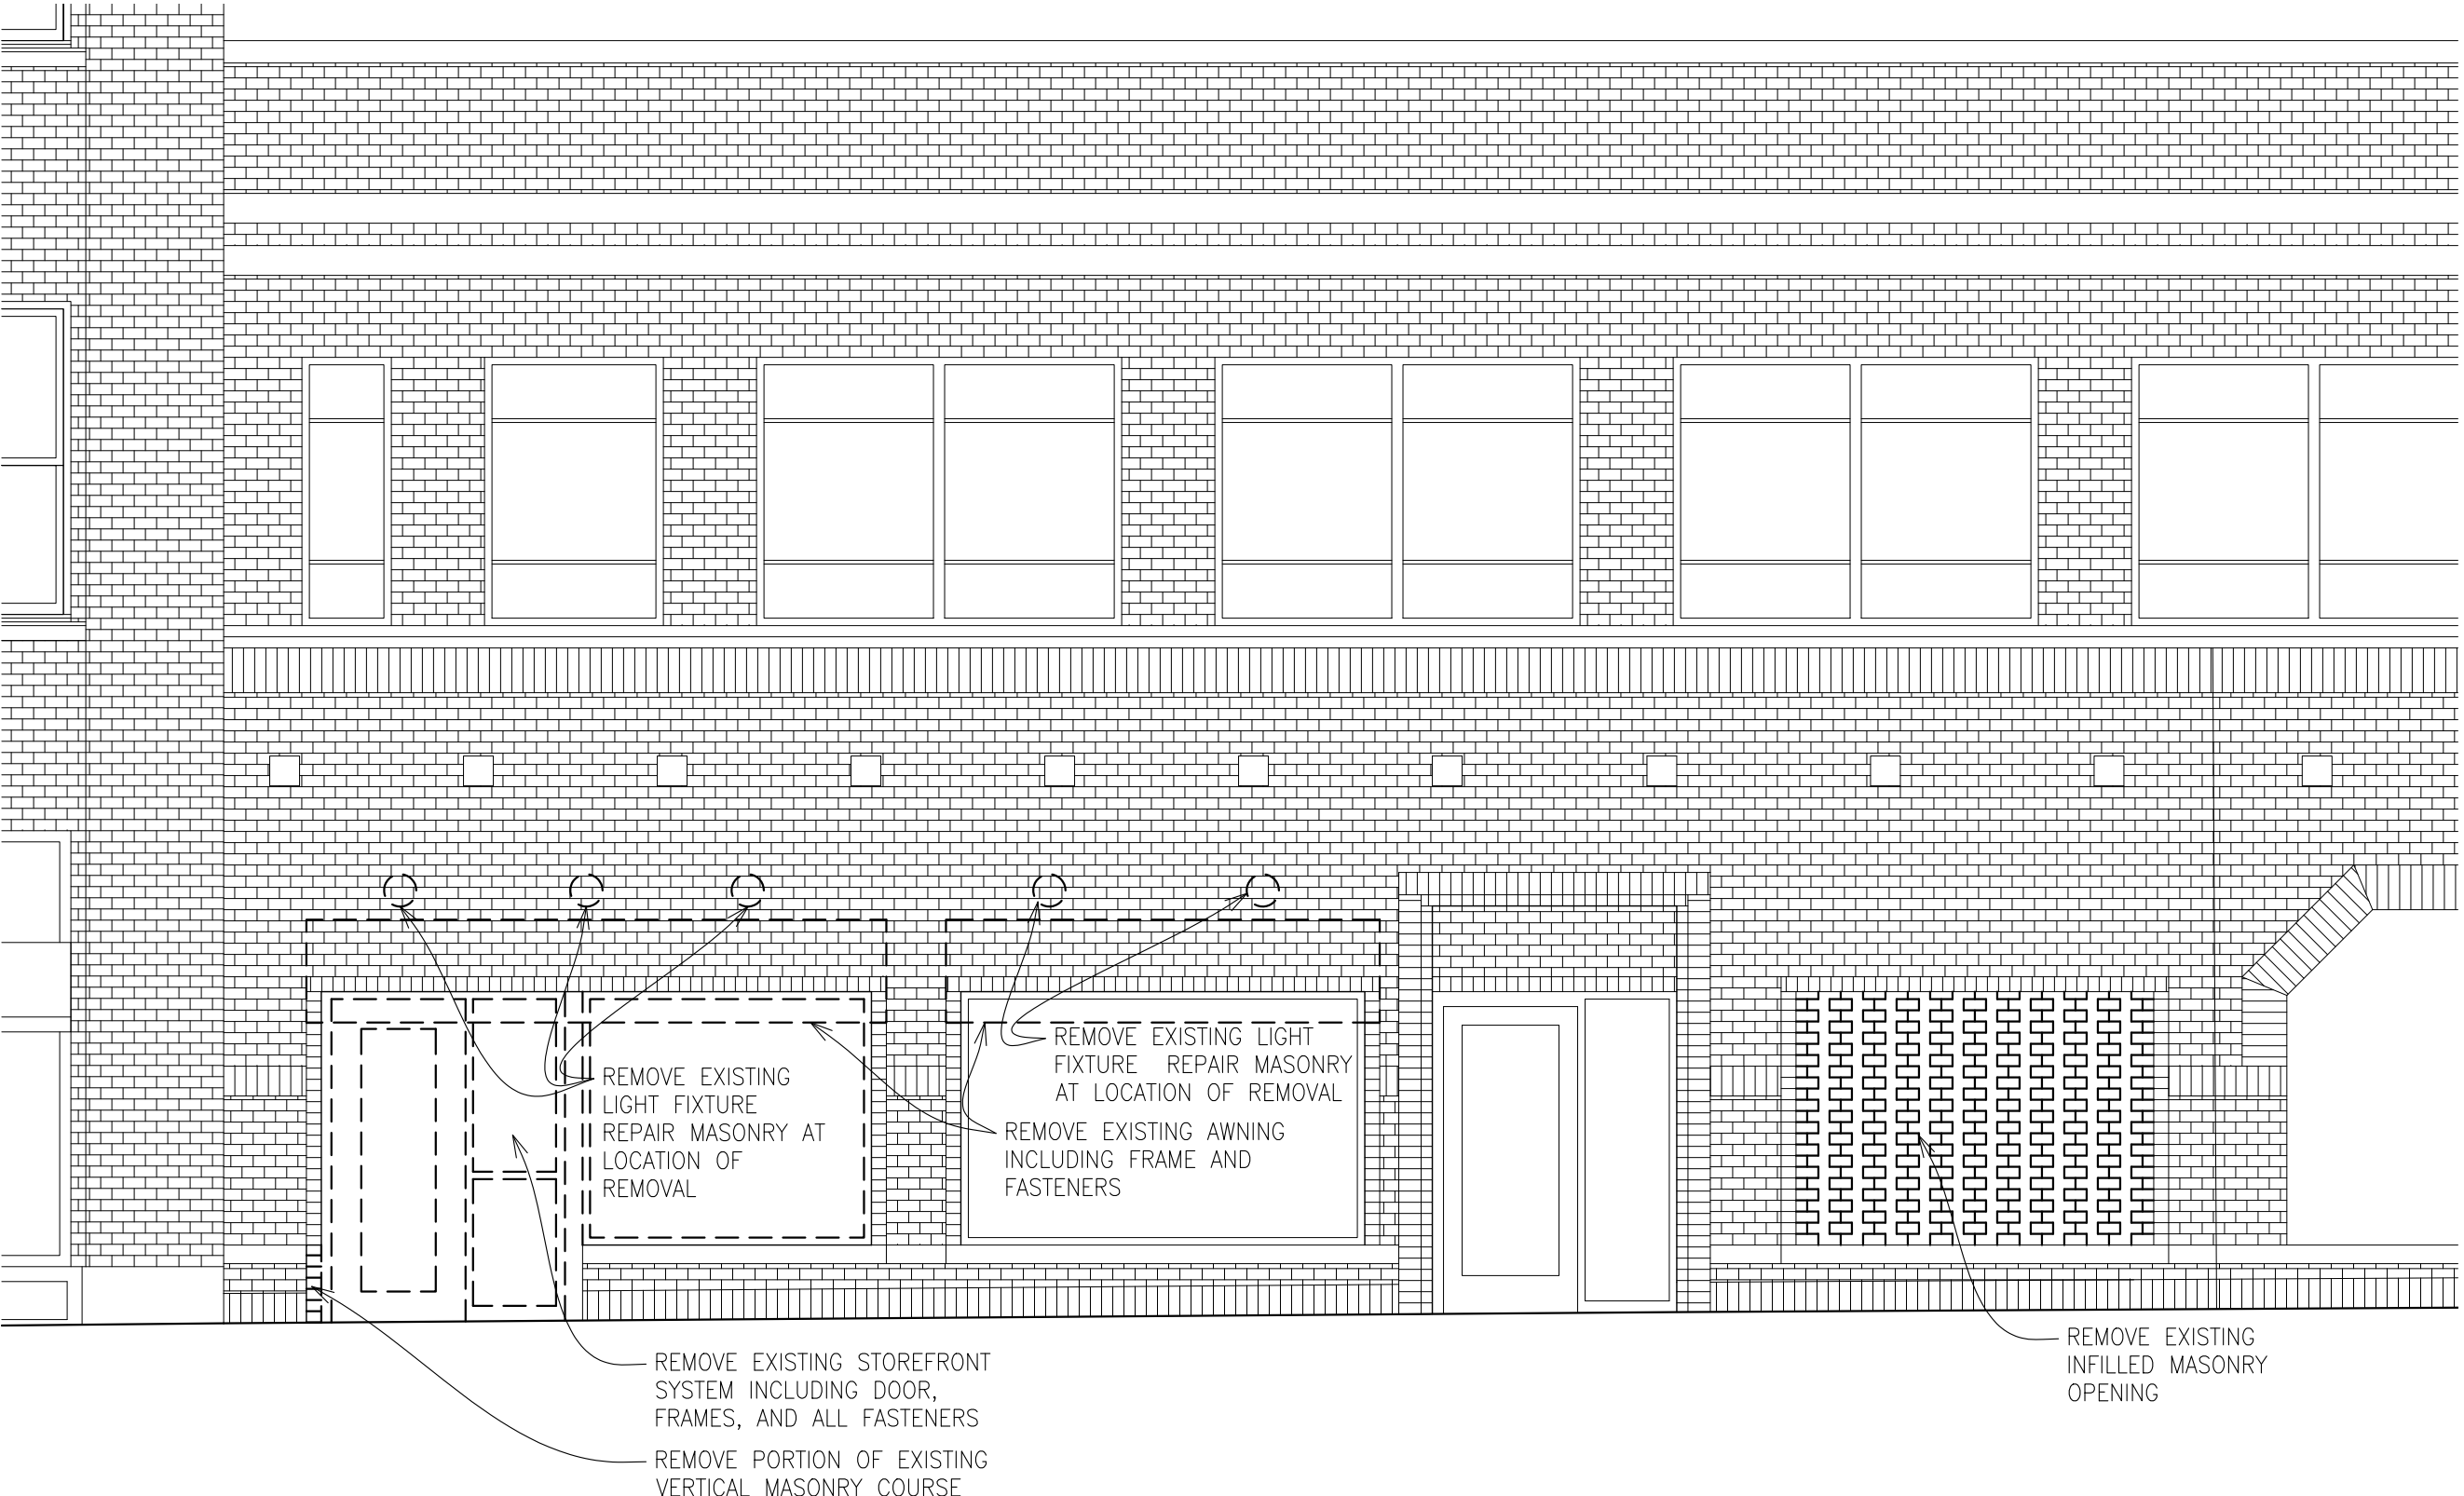


1 DEMOLITION EXTERIOR ELEVATION
1/4" = 1'-0"

EXTERIOR DEMOLITION ELEVATION - A3-01

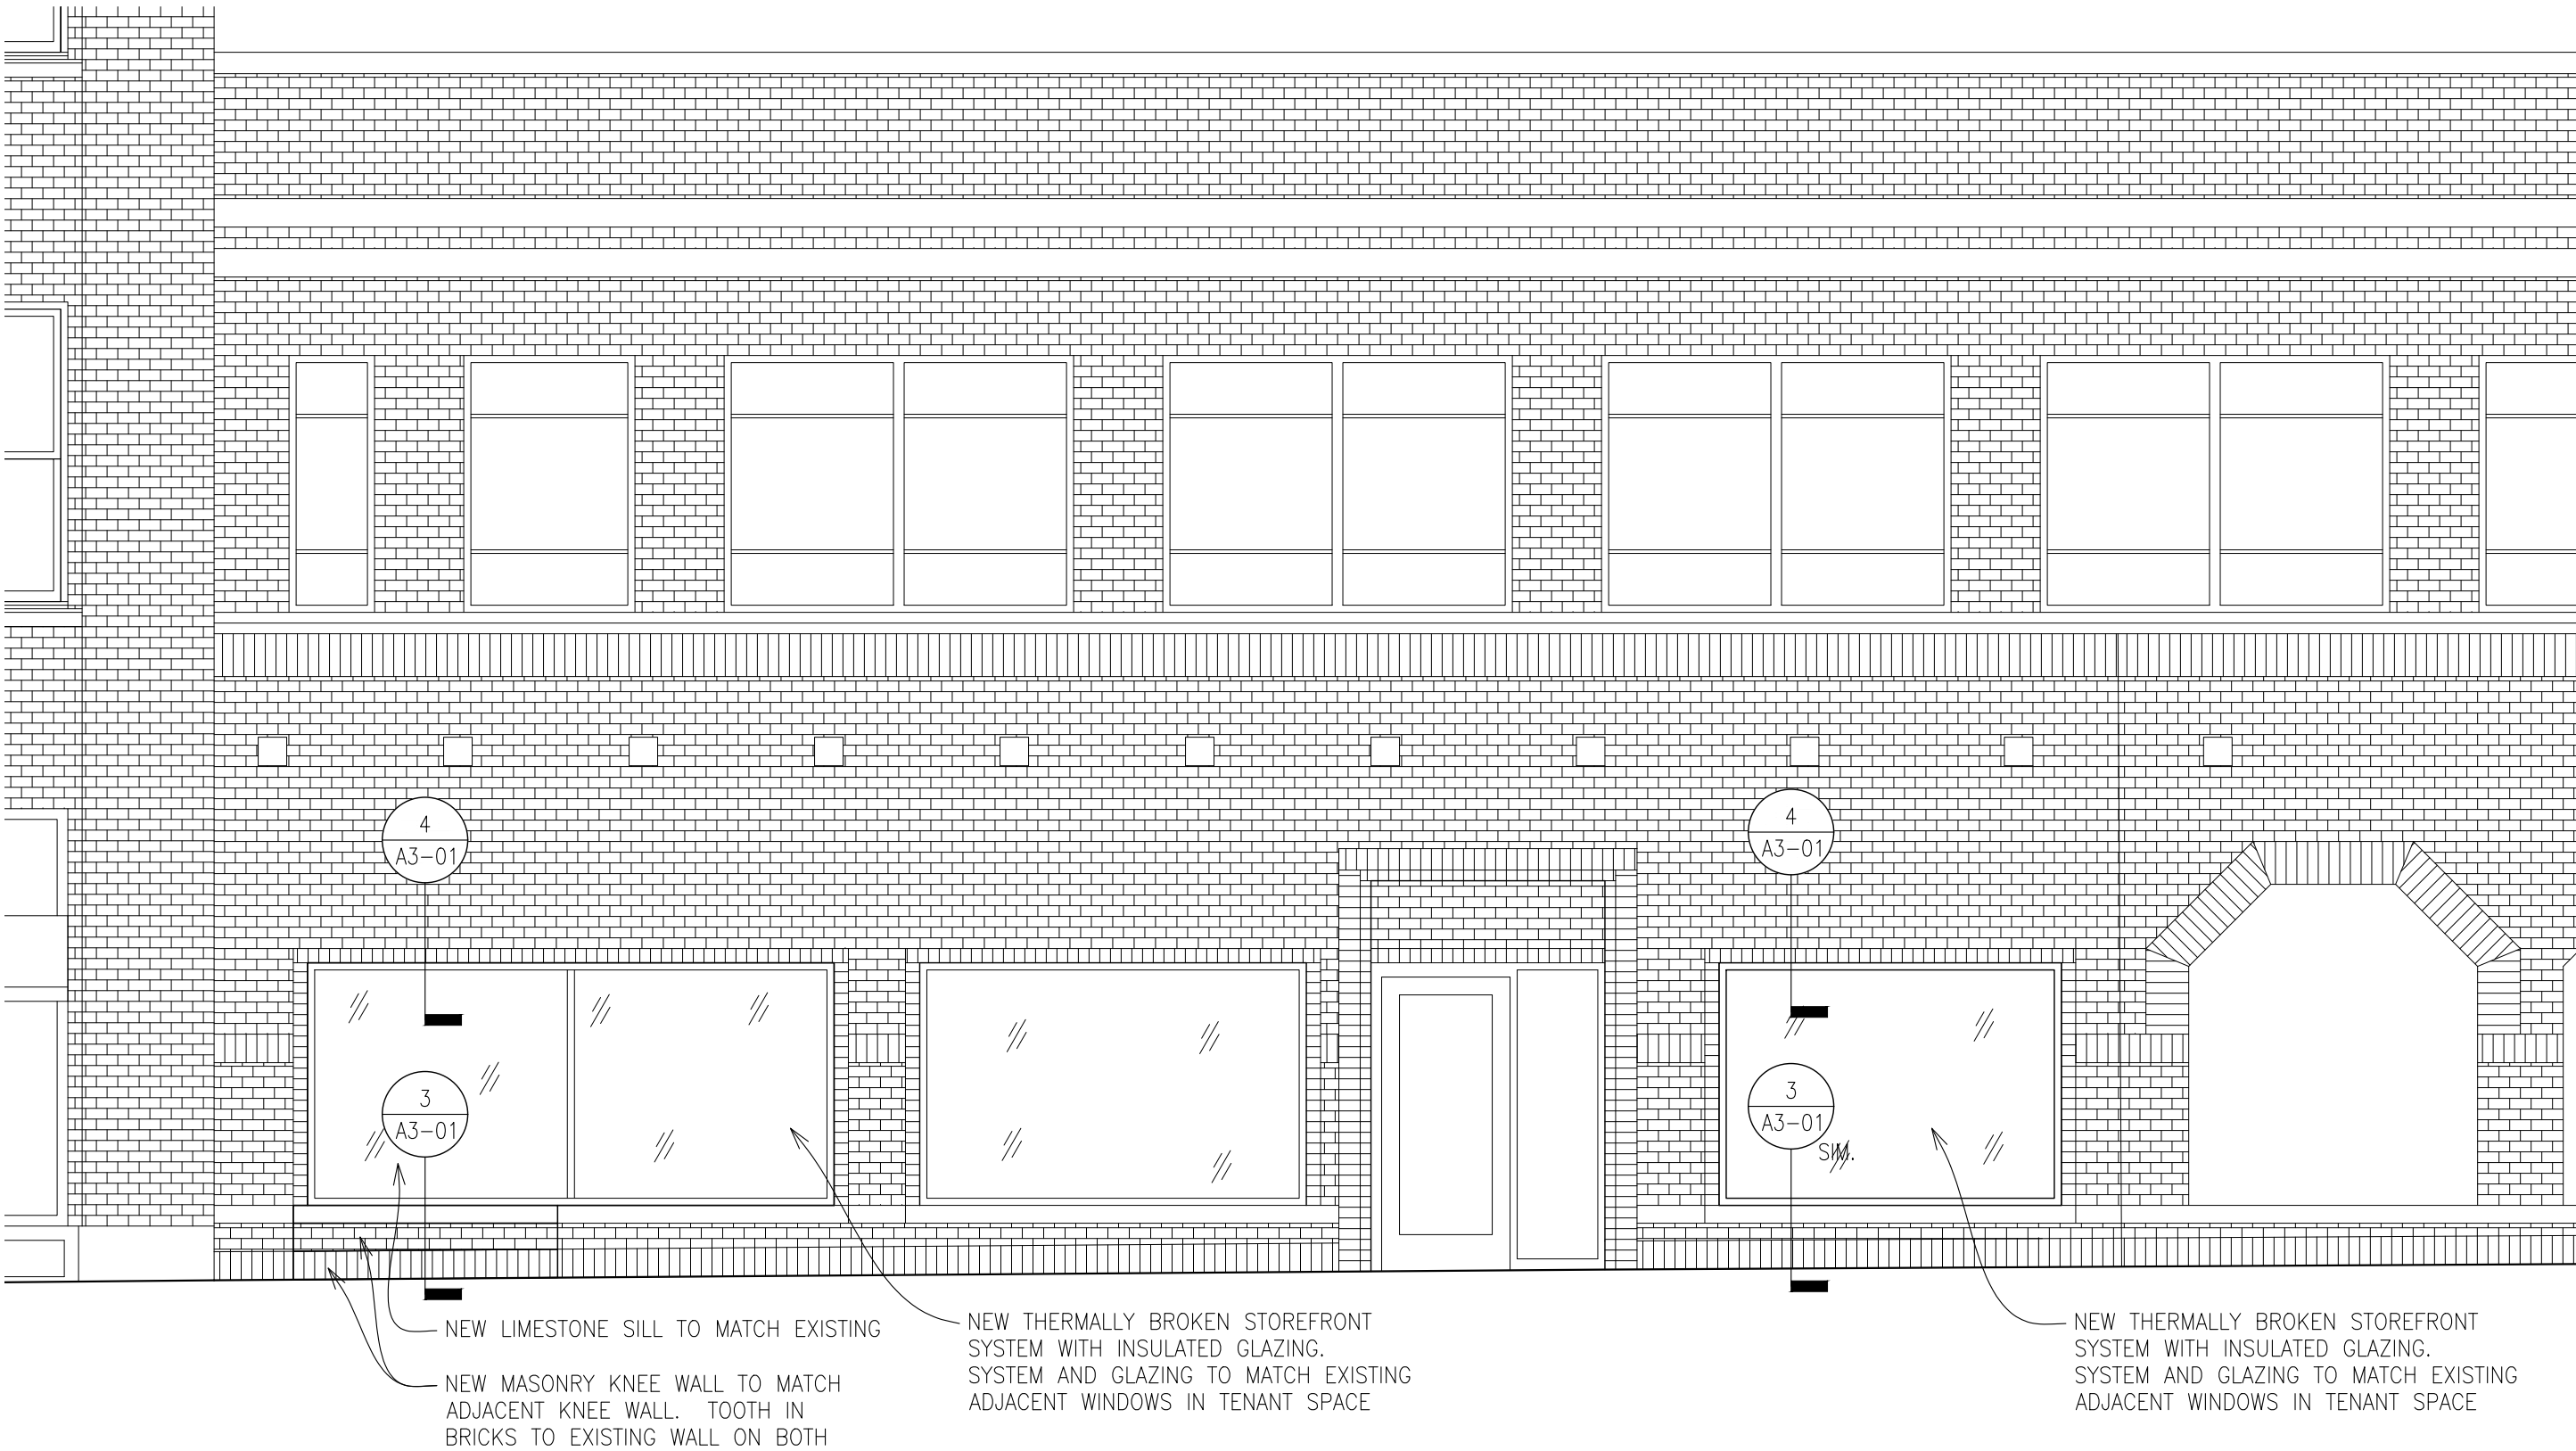


1 EXTERIOR ELEVATION
1/4" = 1'-0"

EXTERIOR ELEVATION - A3-01

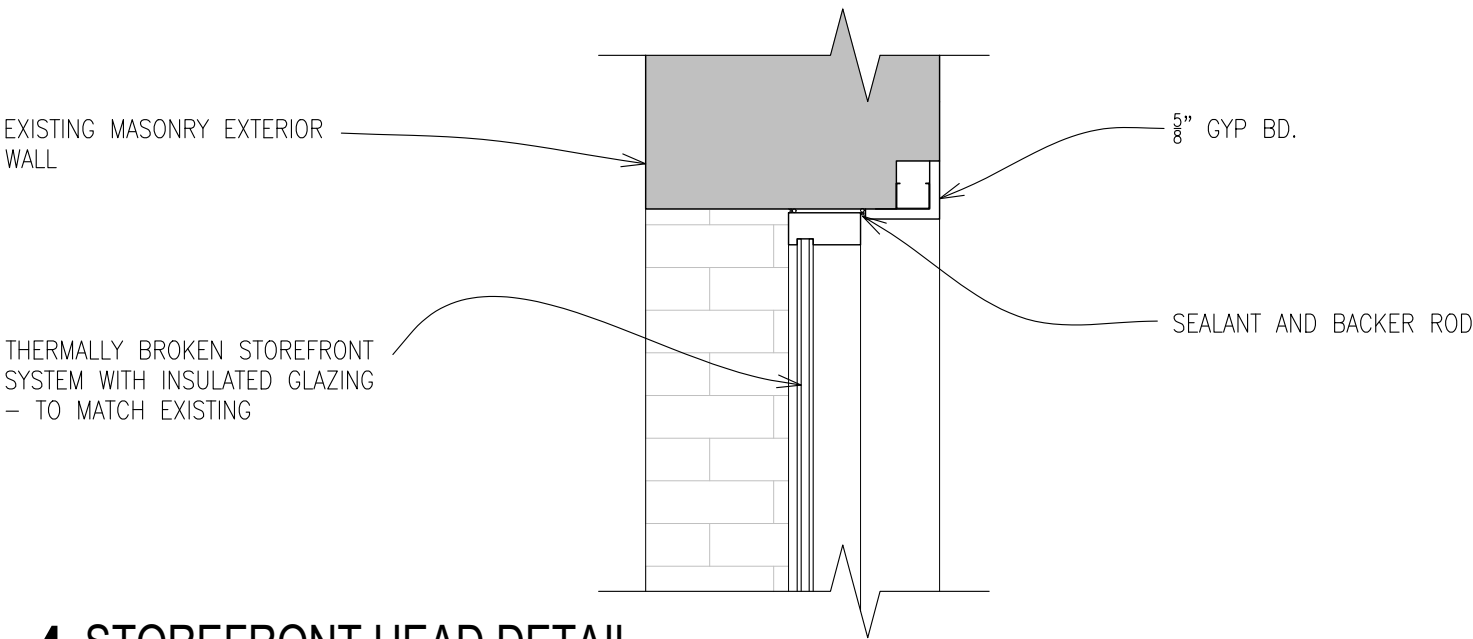

4 STOREFRONT HEAD DETAIL

1" = 1'-0"

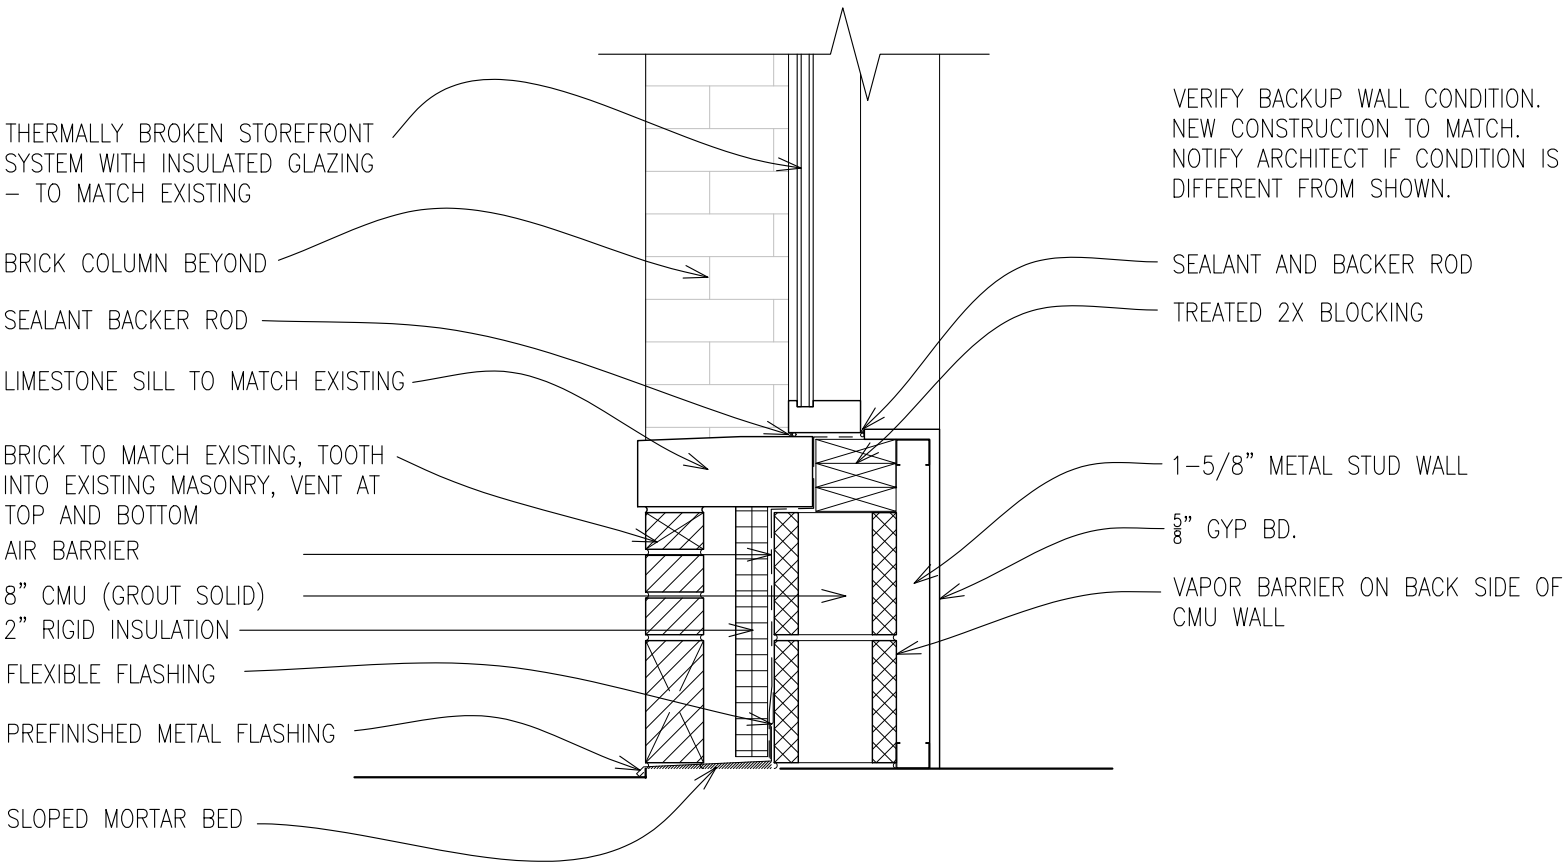

3 KNEE WALL DETAIL

1" = 1'-0"

EXTERIOR DETAILS - A3-01



1 EXISTING PHOTO
NTS

EXISTING PHOTOS A0-01



2 EXISTING PHOTO
NTS

EXISTING PHOTOS A0-01