




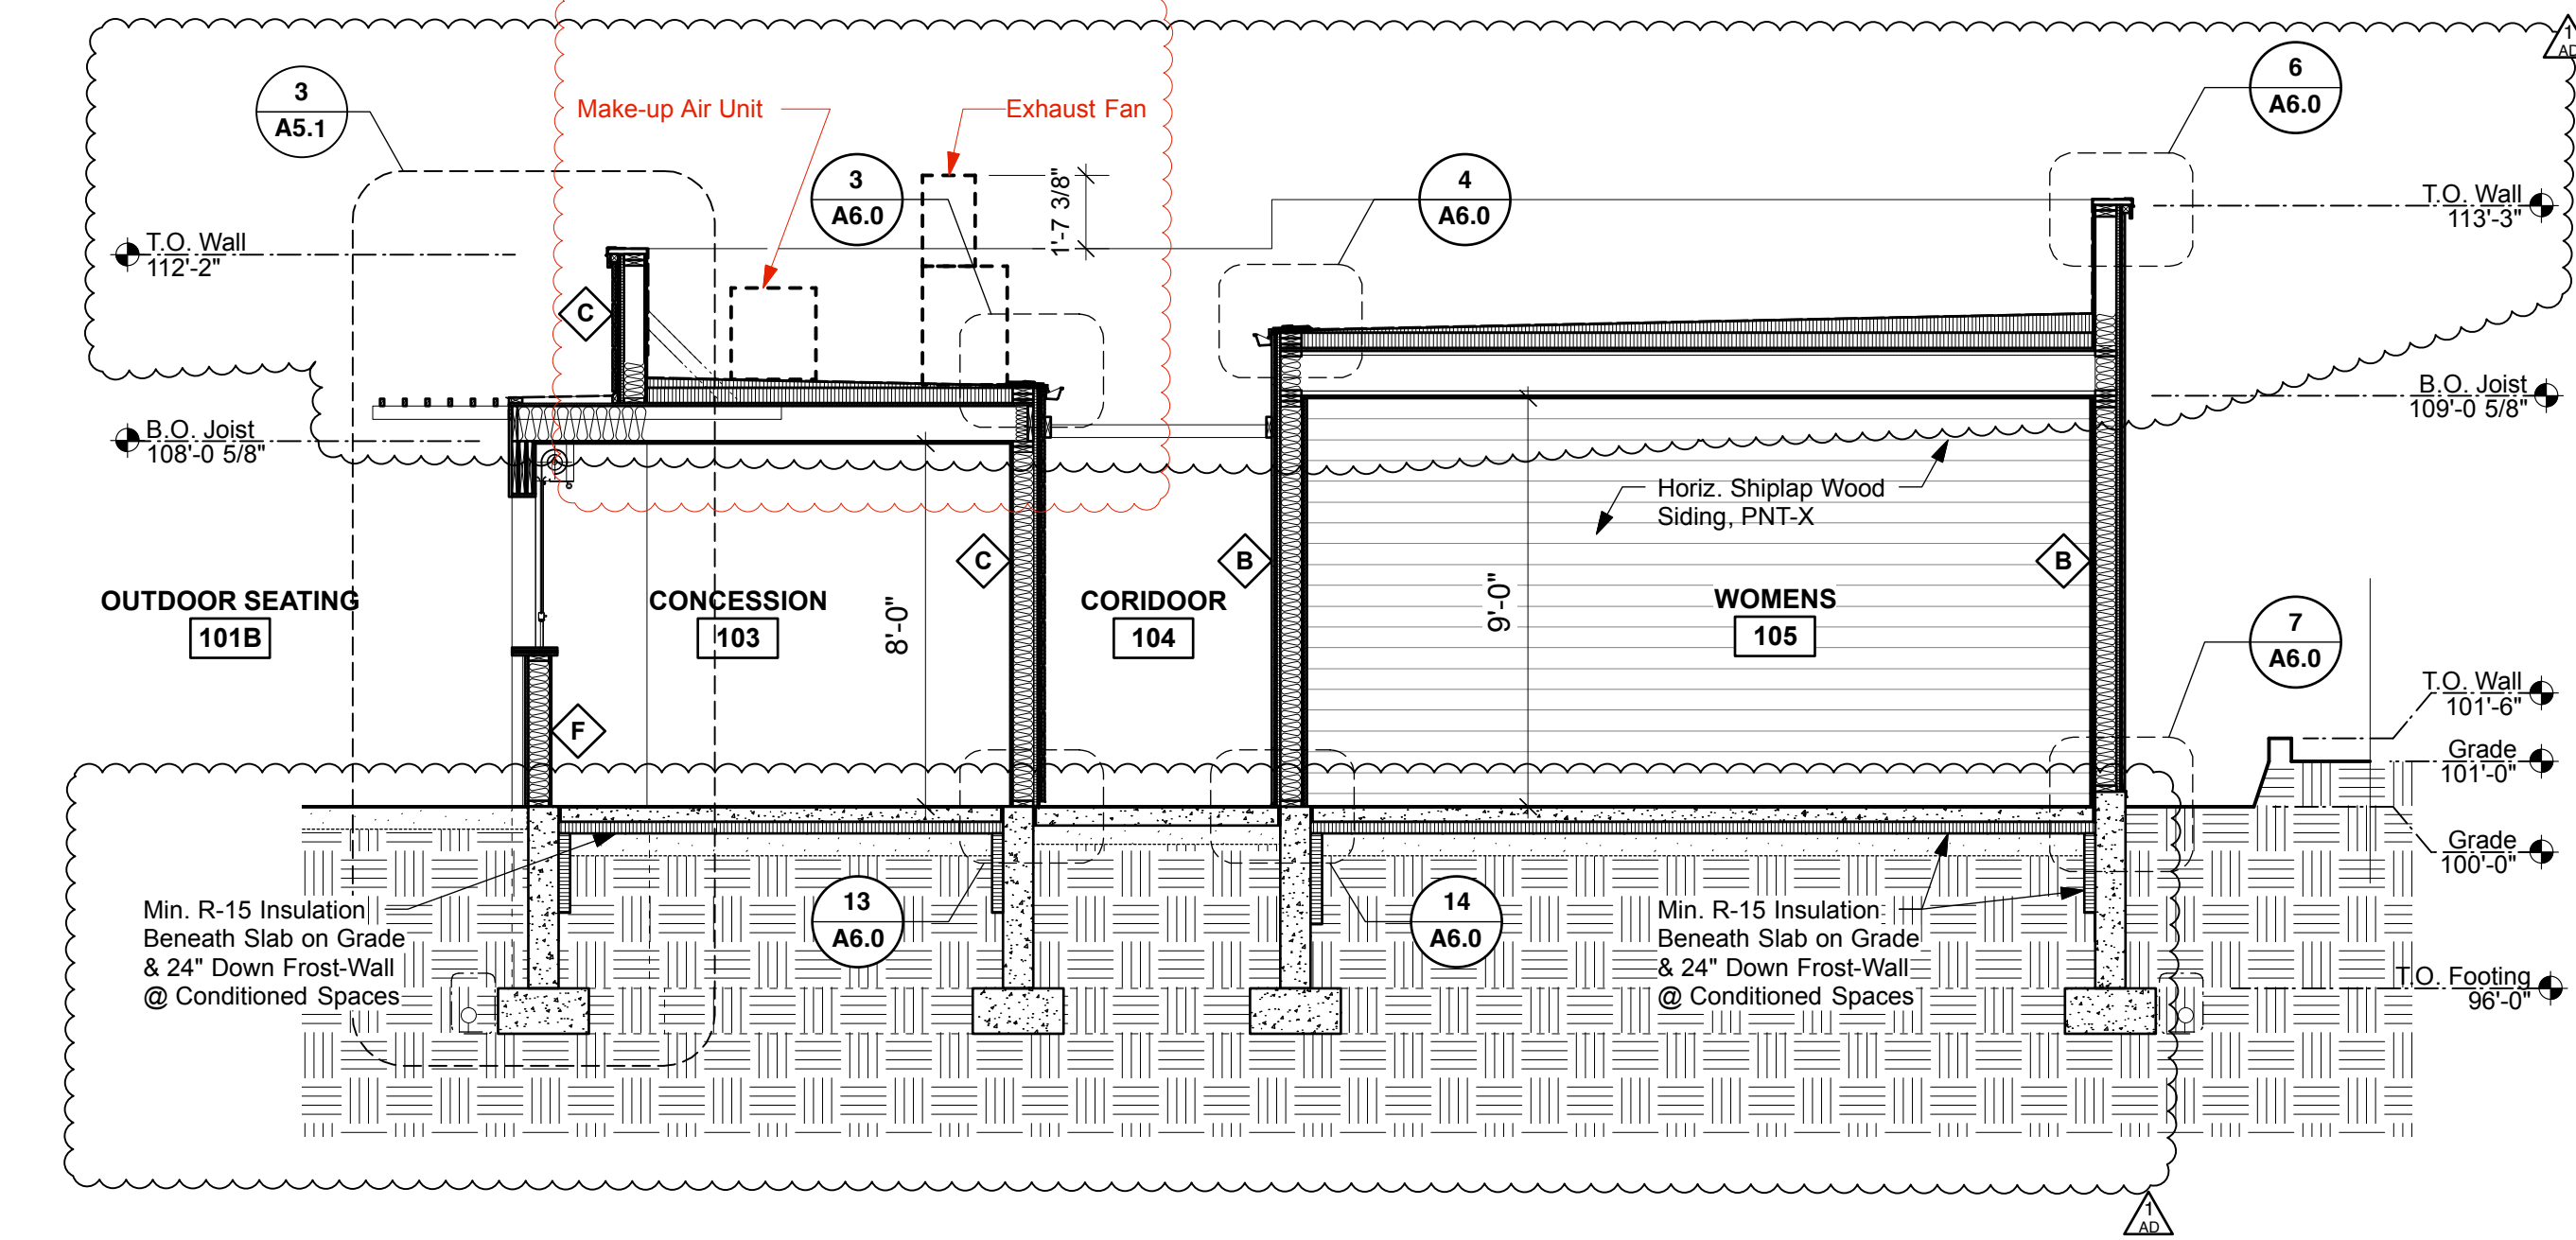


1 Building Section
Scale: 1/4" = 1'-0"

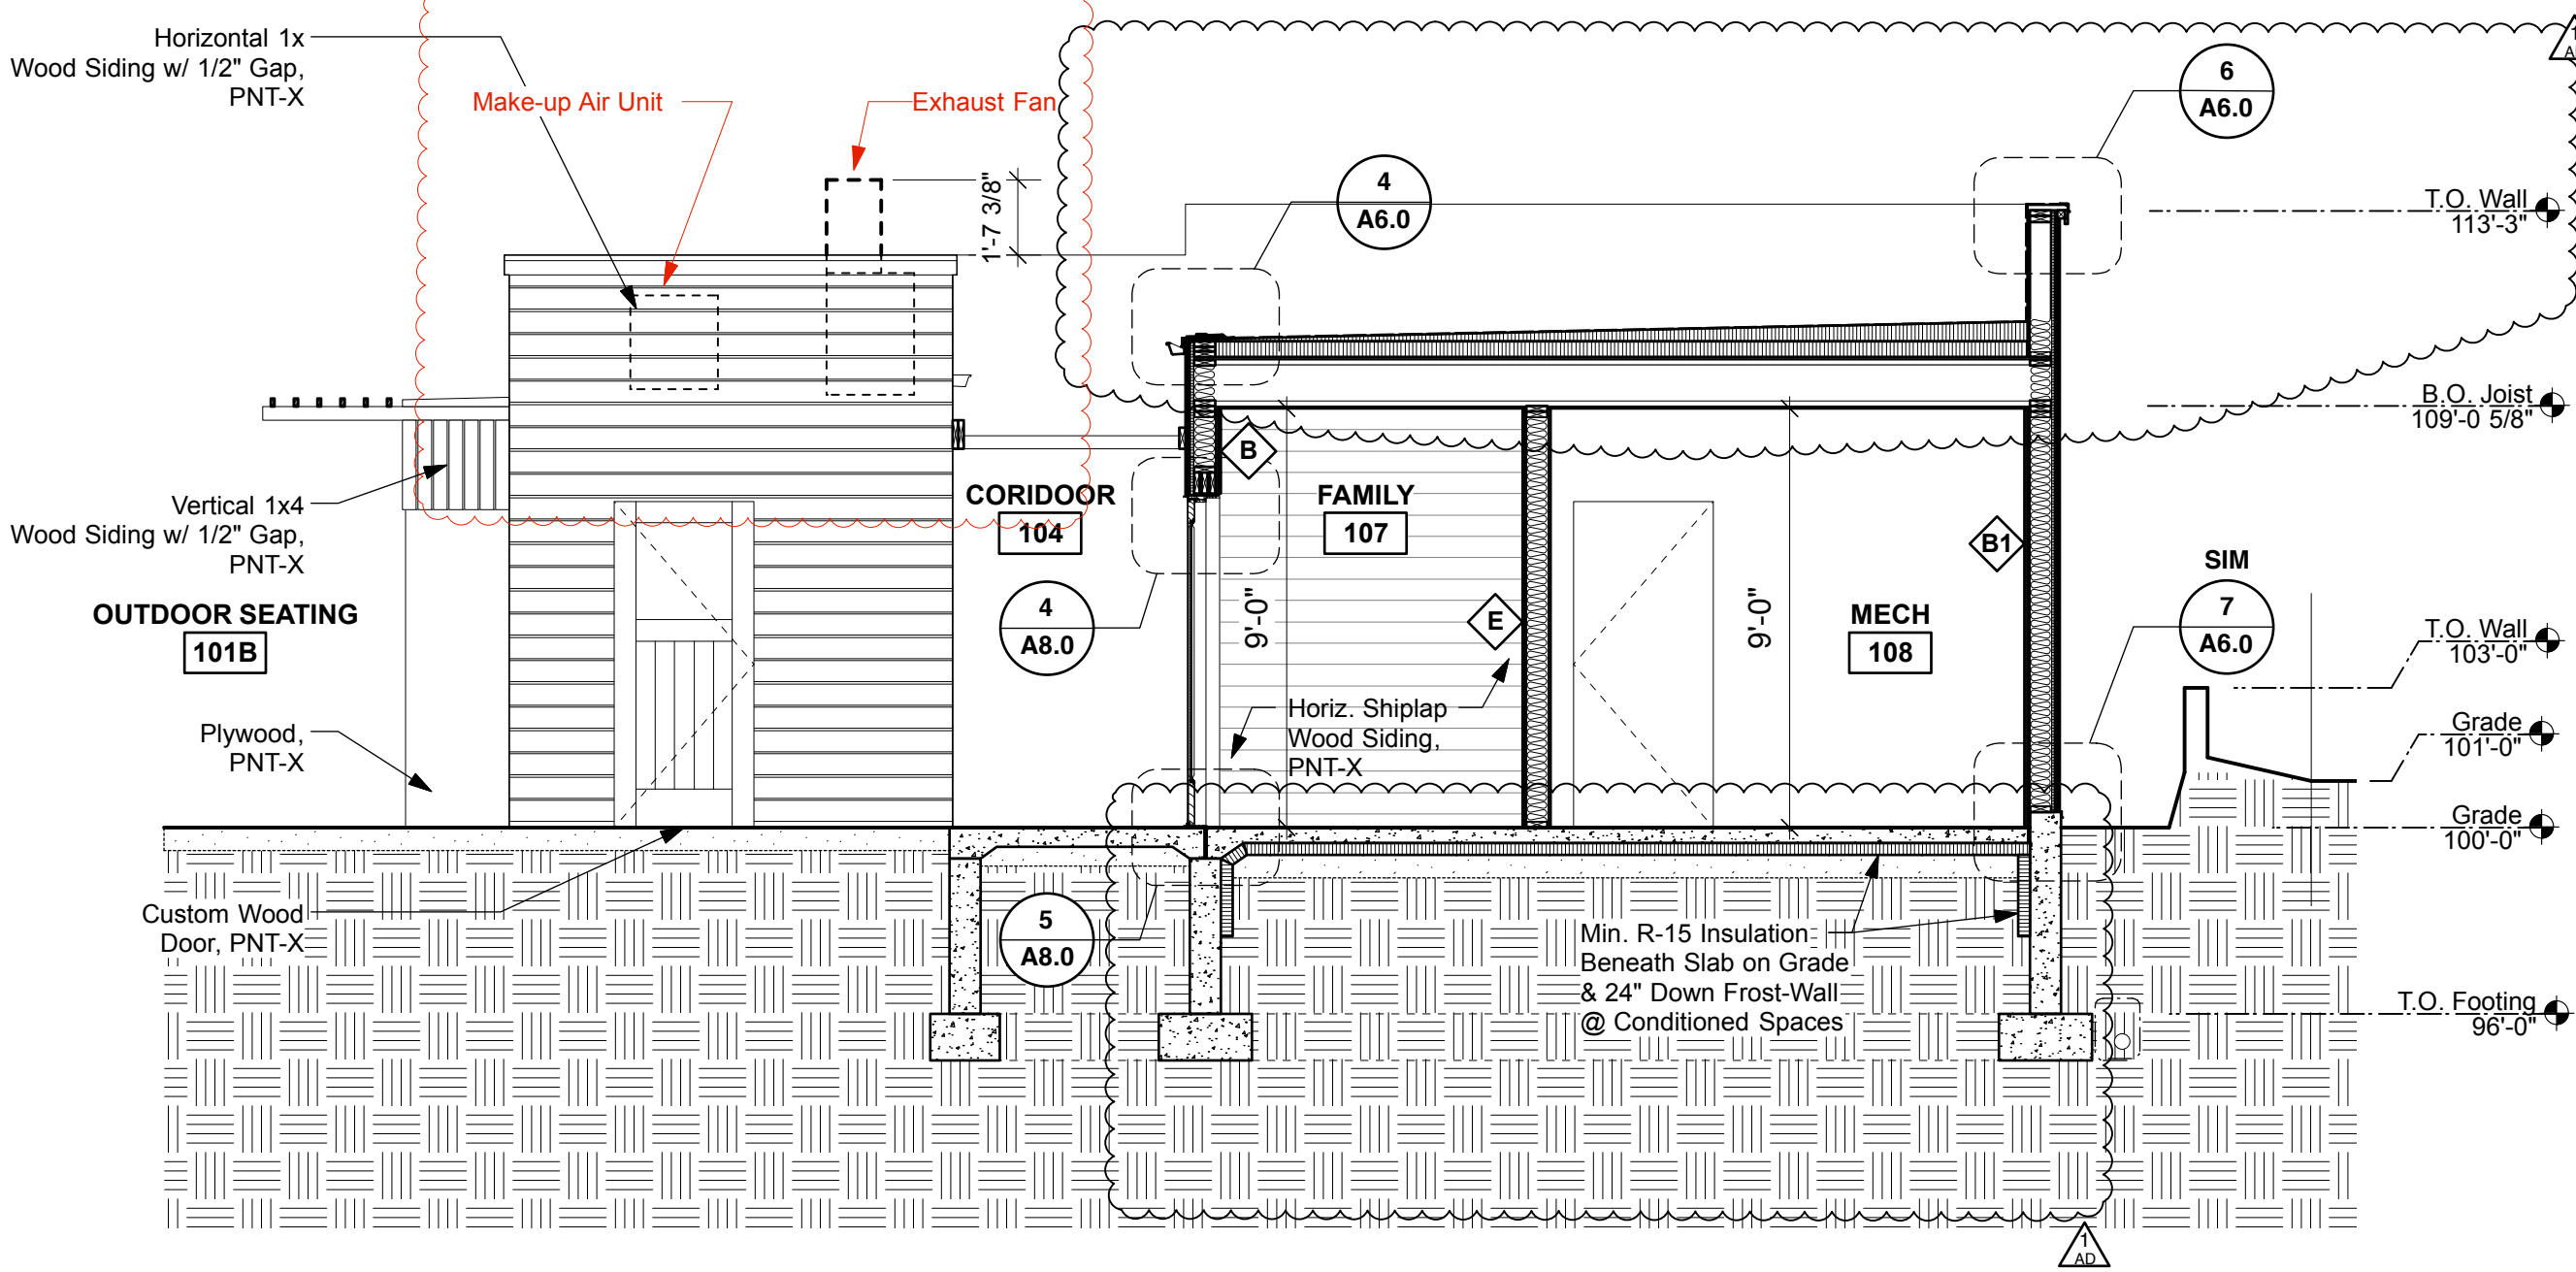

2 Building Section
Scale: 1/4" = 1'-0"

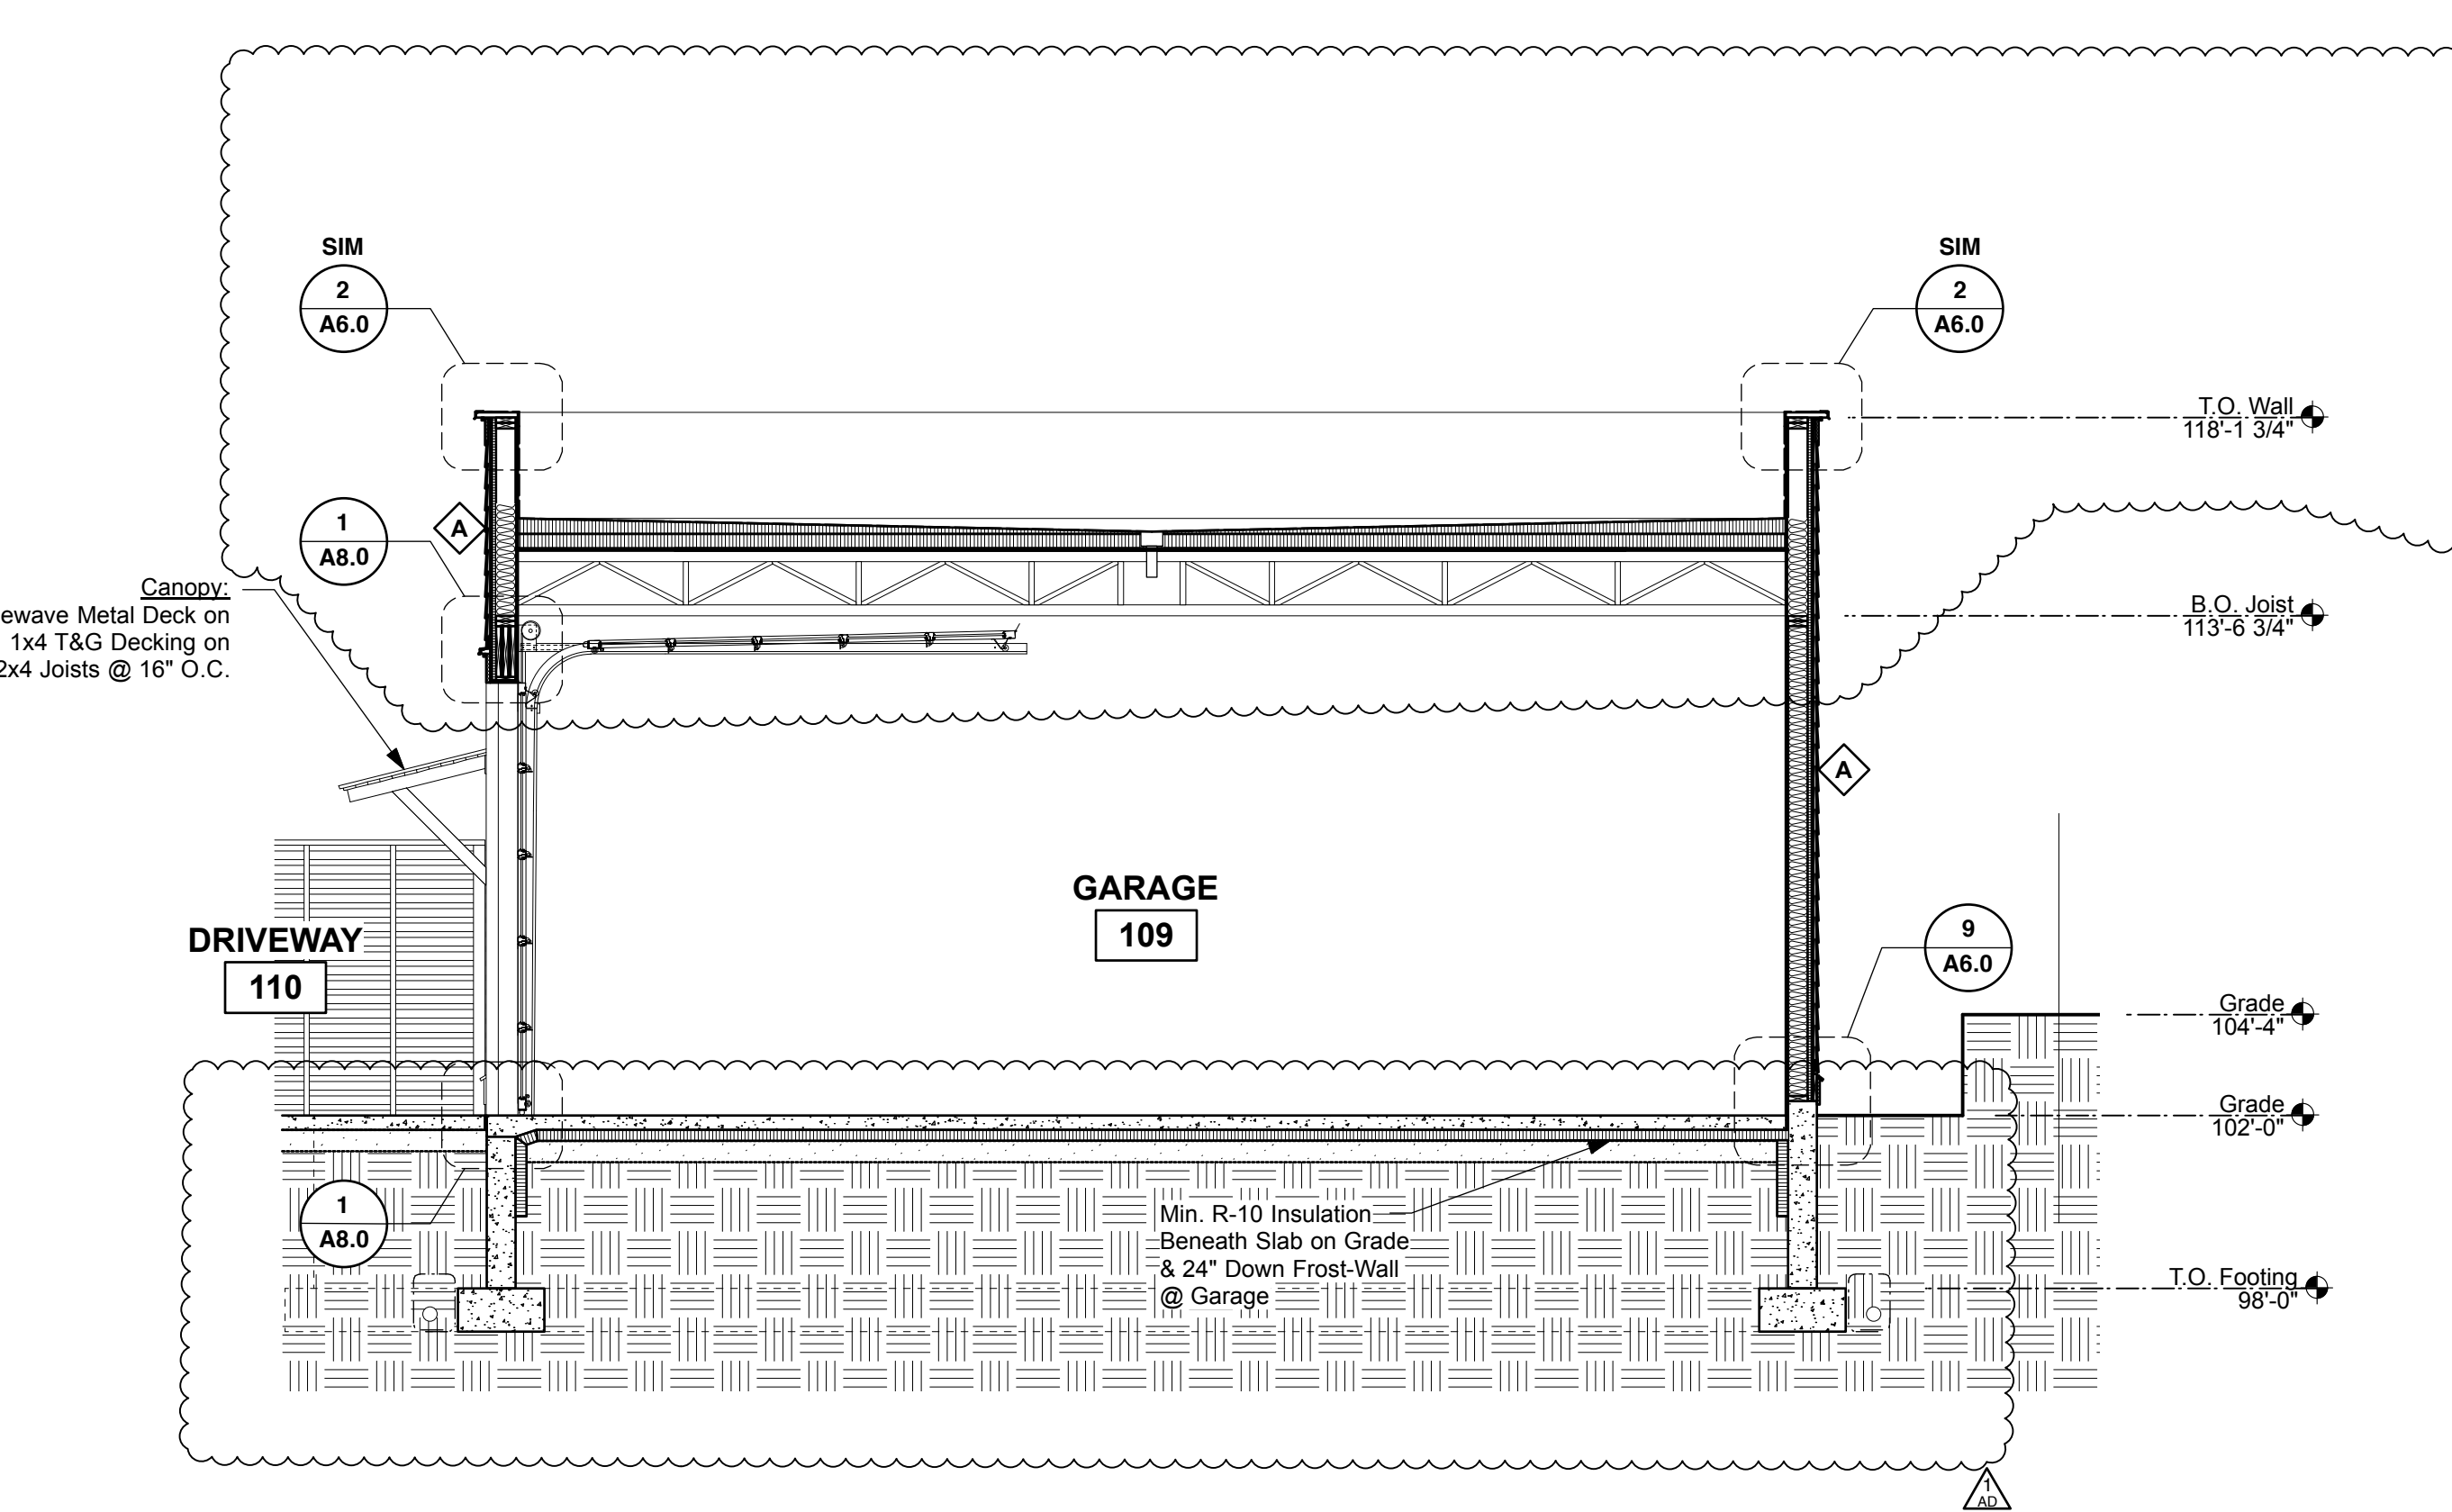

3 Building Section
Scale: 1/4" = 1'-0"

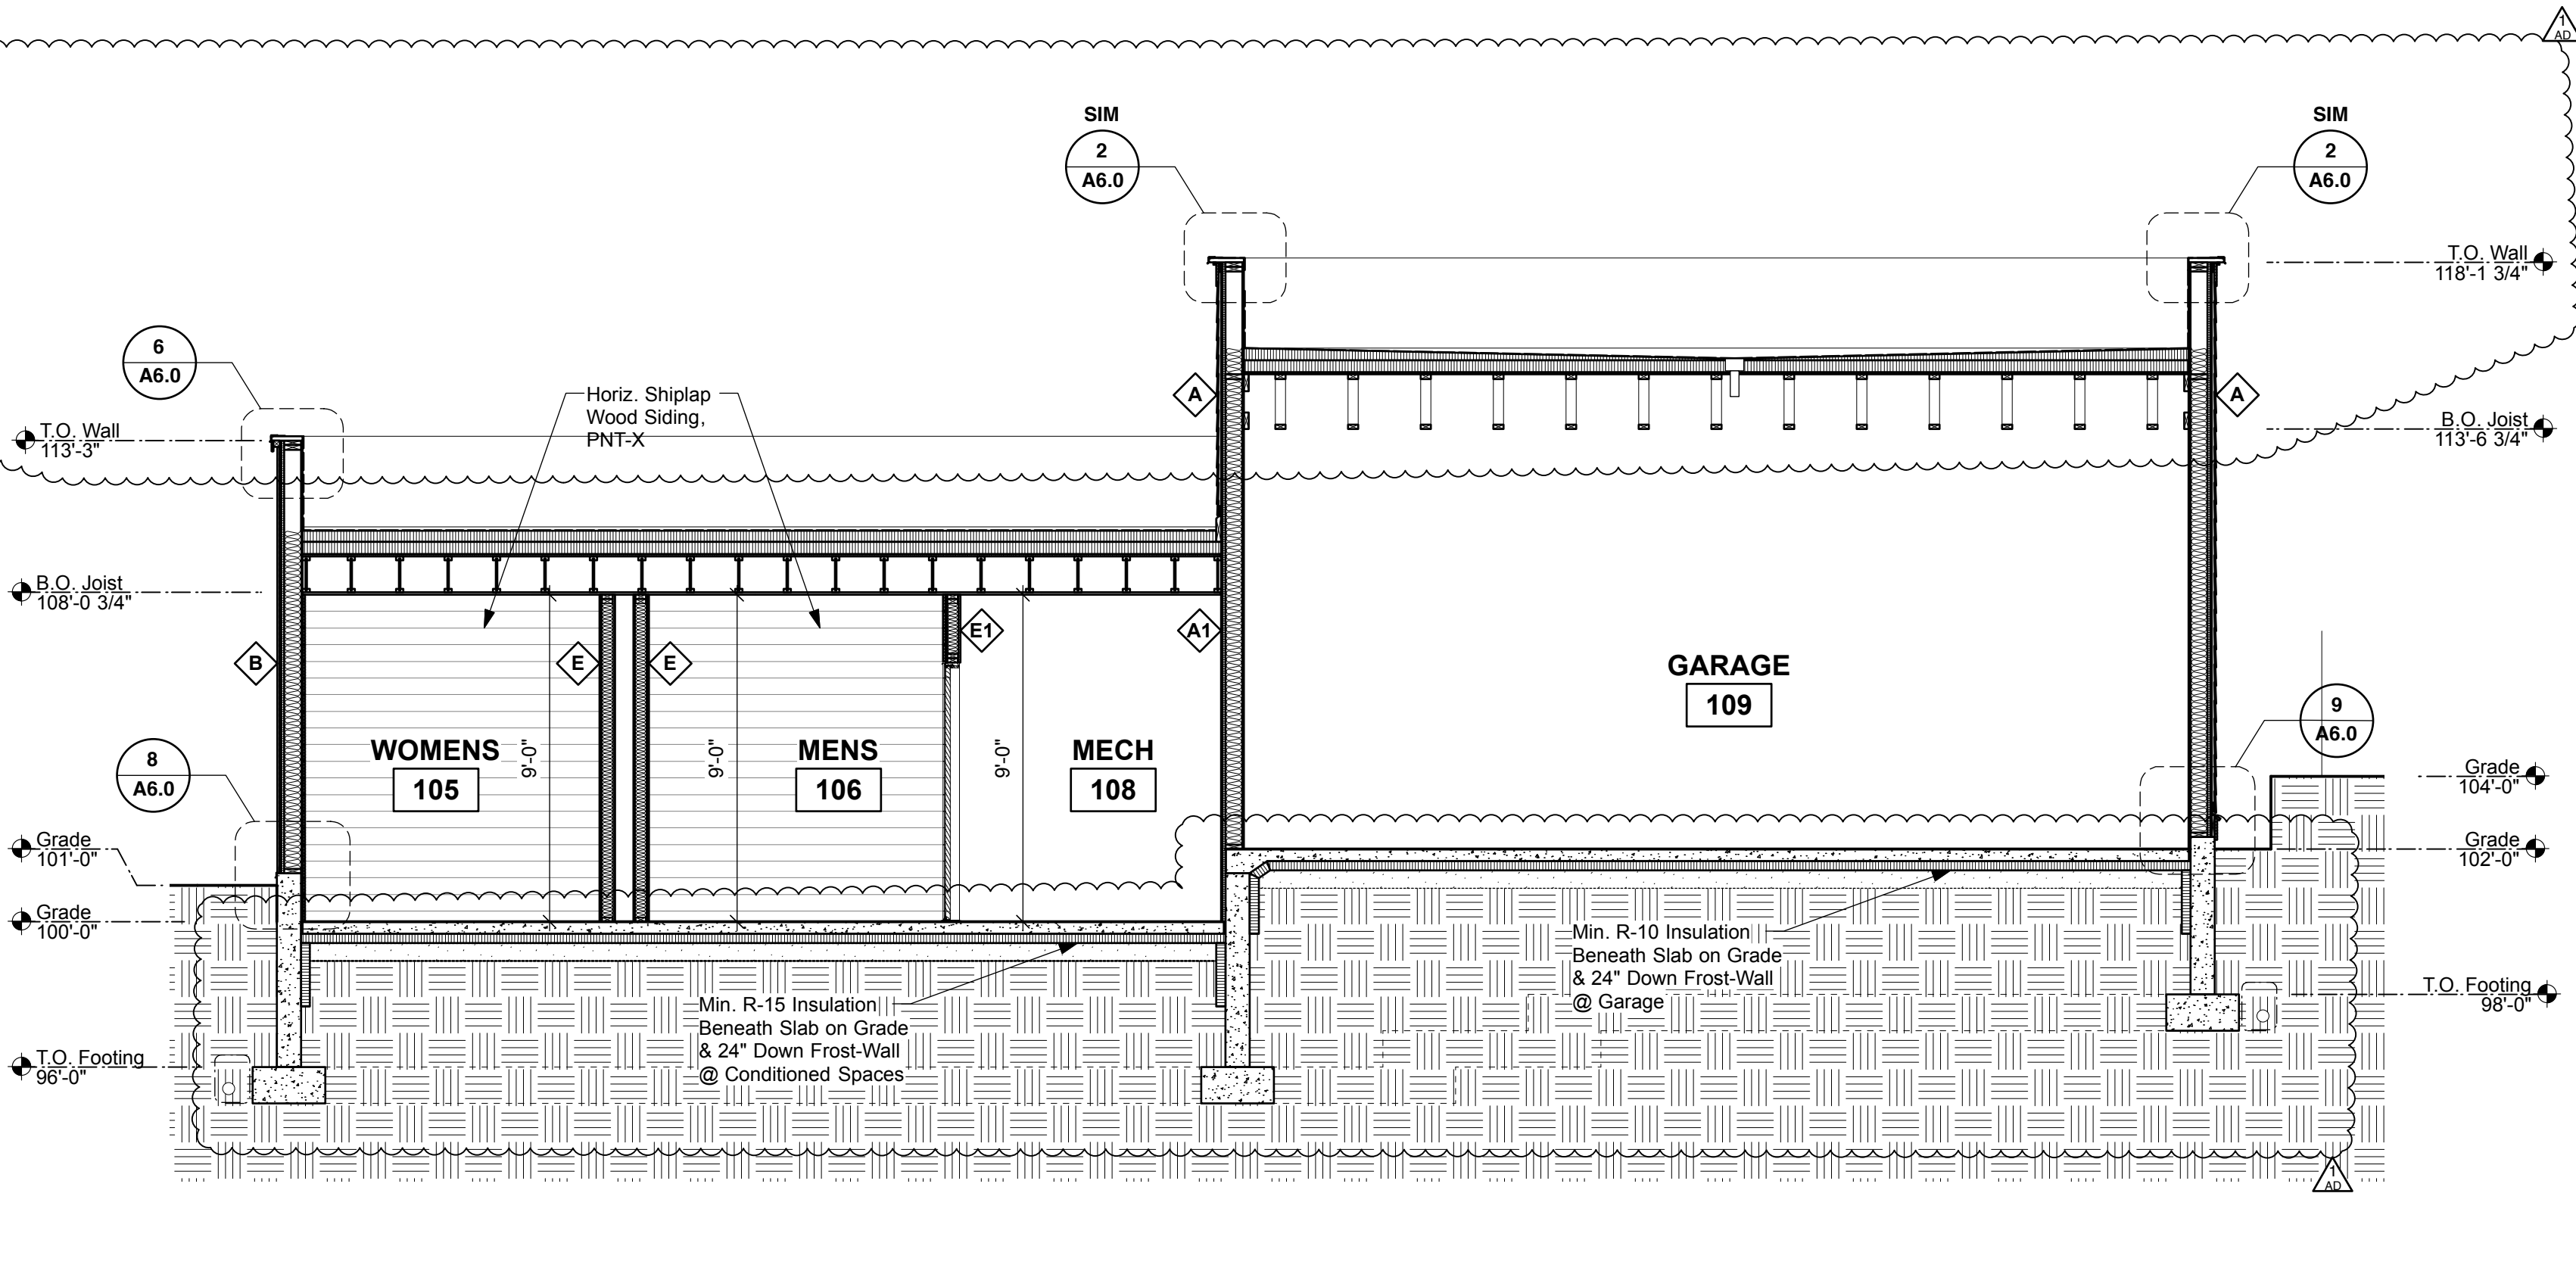

4 Building Section
Scale: 1/4" = 1'-0"

GENERAL NOTES:
1) VERIFY TOP OF WALL ELEVATIONS/CONDITIONS OF FROST WALLS @ ALONG PROPERTY LINE TO DETERMINE IF ADDITIONAL RETAINING WILL NEED TO BE CONSIDERED.



The Kubala Washatko Architects, Inc.
W61 N617 Mequon Avenue
Cedarburg, WI 53012
p: 262.377.6039 | f: 262.377.2954

PROJECT
Nomad - Biergarten

New Construction
1401 E. Brady St.
Milwaukee, WI 53202

OWNER
NOMADIC VENTURES INC.
1401 E. Brady St.
Milwaukee, WI 53202
p: 414.224.8111

STRUCTURAL ENGINEER
SPIRE ENGINEERING, INC
600 W. Virginia St., Suite 102
Milwaukee, WI 53204
p: 414.278.6200

03-06-18:
EXHAUST FAN LOCATION

REVISIONS
1. Addendum#1, 11-30-17

DATE
October 27, 2017

PROJECT NUMBER
213716.00

SHEET TITLE

Building Sections

SHEET NUMBER

A4.0

Copyright © 2017 The Kubala Washatko Architects, Inc.
All Rights Reserved