

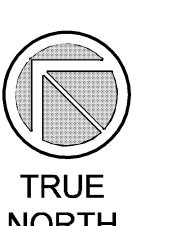


I WOULD FM, LLC
PROPERTY REHABILITATION
2457 N. TERRACE AVE.
MILWAUKEE, WI 53211

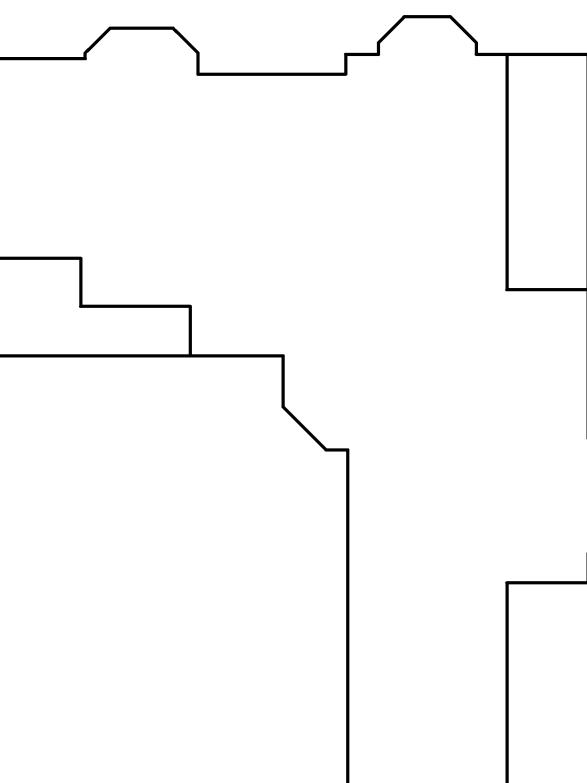

TRUE
NORTH

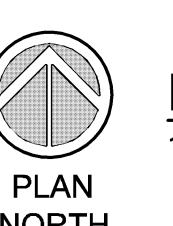

PLAN
NORTH

EXISTING SITE GRADE PLAN

1/8" = 1' 0"

DRAWING NO:
C101