


S.W. 1/4 SEC. 14, T.7N., R.21E.

329

(W. Meinecke Ave.)

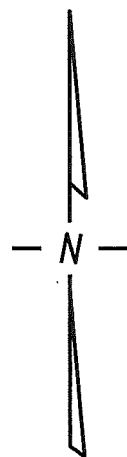

St.


St.

(60' R.O.W.)

(60' R.O.W.)

N. 55th

N. 54th

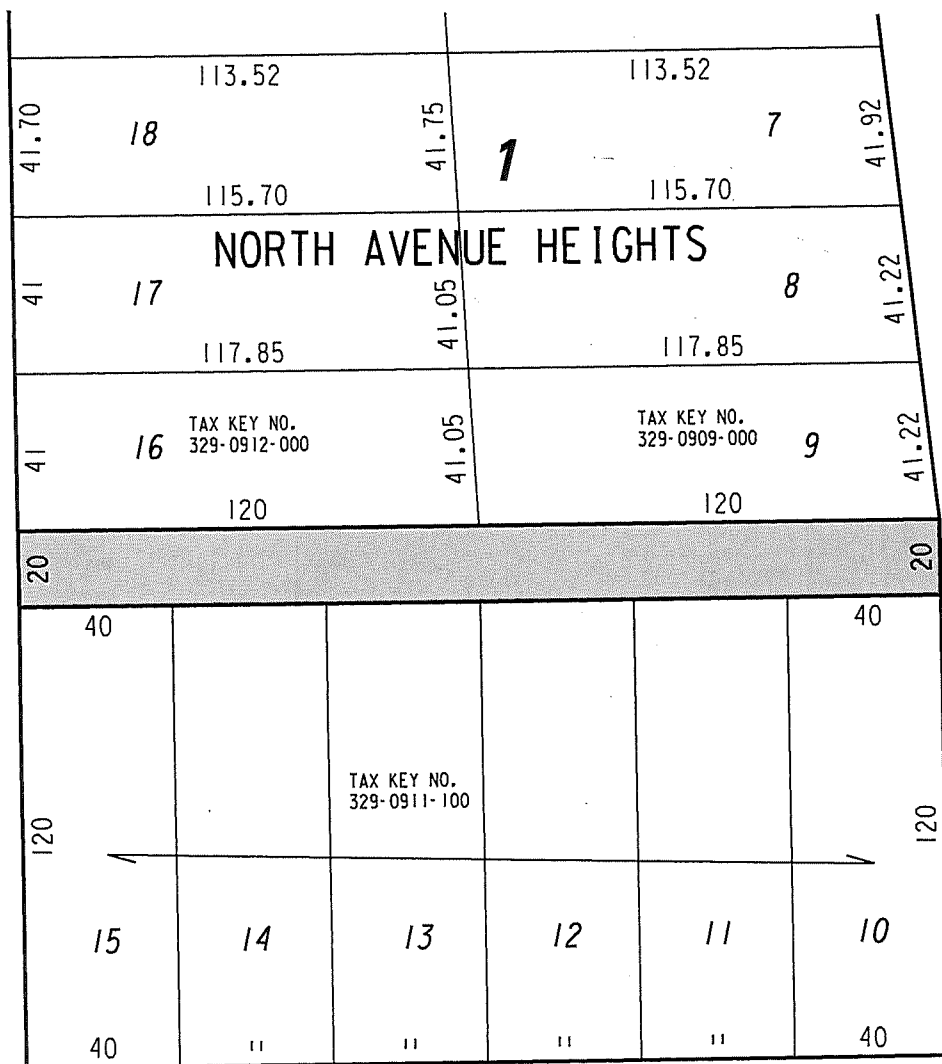

33

33

W. North Ave.

SEC. LINE

(66' R.O.W.)



PUBLIC ALLEY
PROPOSED TO
BE VACATED

EXHIBIT "A"

FILE NO. 180165

INFRASTRUCTURE SERVICES DIVISION

MILWAUKEE, WISCONSIN

ASSIGNED TO: W. FUCHS

CH'K'D. BY: W. FUCHS

DRAWN BY: W.F.

DATE: MAY 9, 2018

PROJECT/GRANT NO.: WK52337415

SCALE: 1" = 50'

APPROVED BY:

CENTRAL DRAFTING & RECORDS MANAGER

CITY ENGINEER