

# CITY OF MILWAUKEE

## DPW – Infrastructure Services Division – Transportation Operations

Regarding the recommendation for installation of stop control  
on North 73<sup>rd</sup> Street at West Mount Vernon Avenue.

 = EXISTING STOP

 = EXISTING YIELD

 = NEW STOP

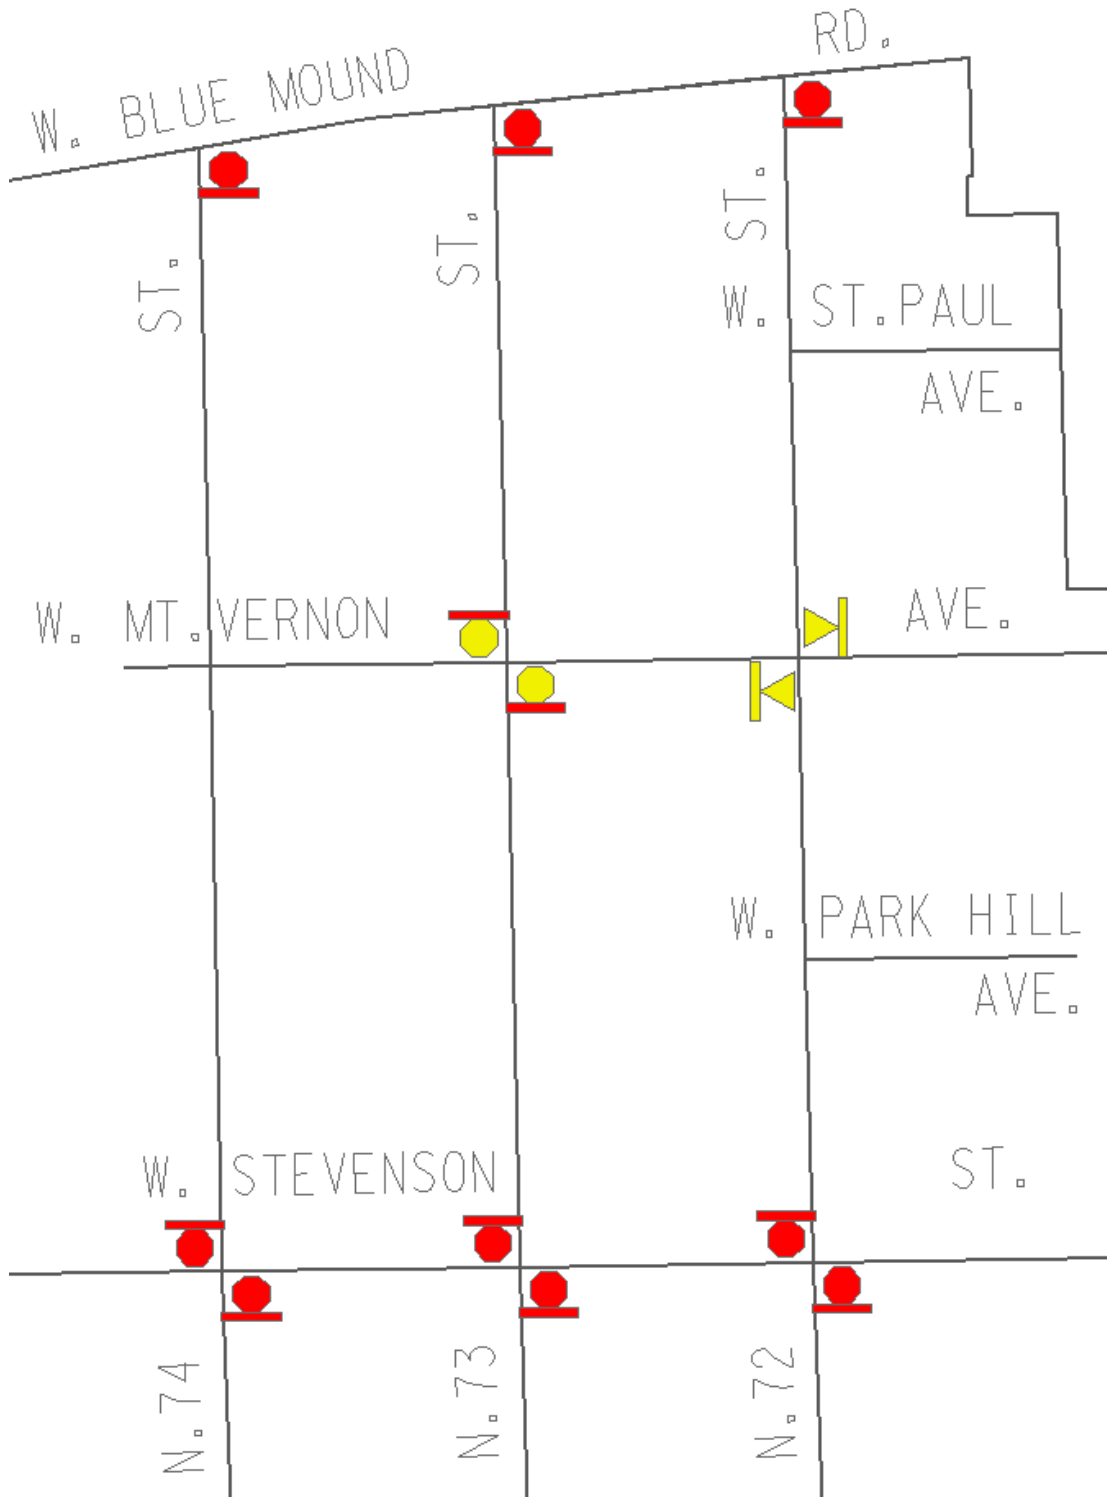


Exhibit A