






# CITY OF MILWAUKEE

## DPW – Infrastructure Services Division – Transportation Operations

Regarding the recommendation for installation of all-way stop control at South 5<sup>TH</sup> Street/South Alexander Street and West Virginia Street.



-  = EXISTING STOP
-  = NEW STOP
-  = ONE WAY
-  = EXISTING YIELD
-  = SIGNAL

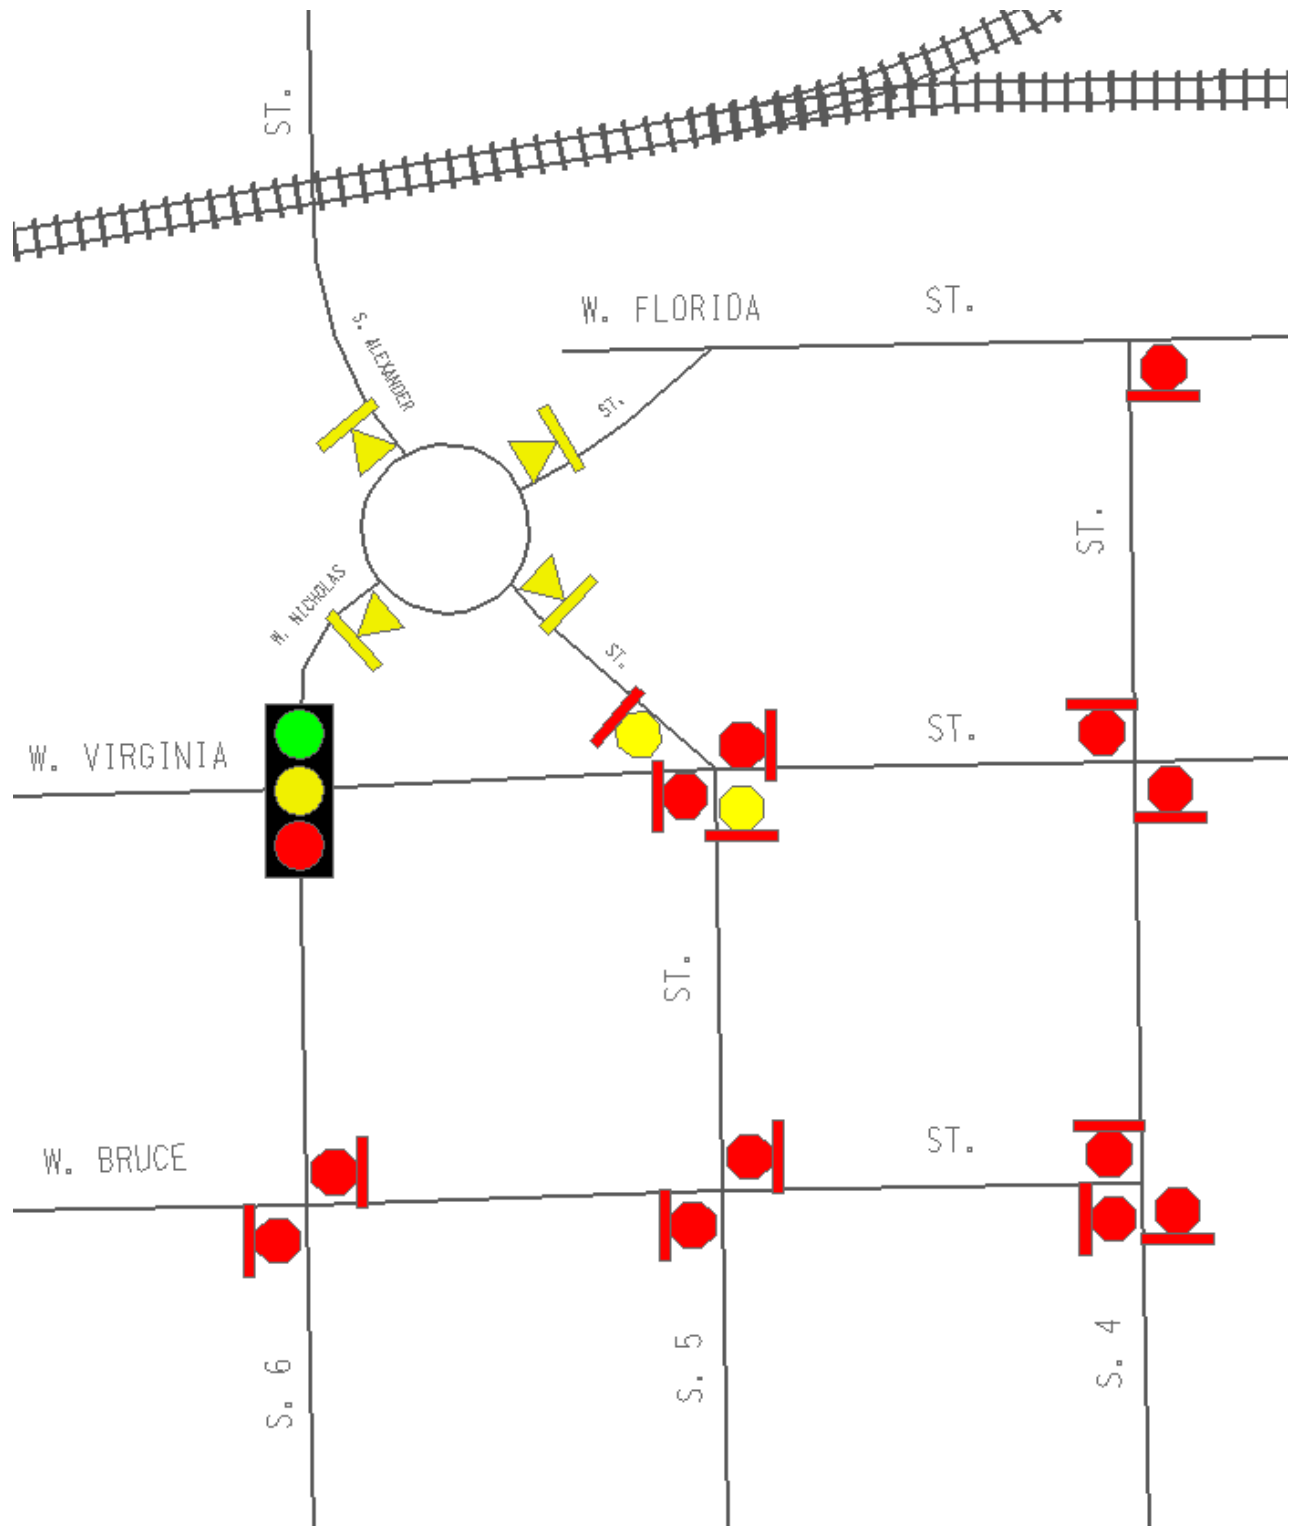


Exhibit A