



Site Information:

Columbia St. Mary's
Columbia St. Mary's Hospital of Milwaukee Inc.

2315 N Lake Dr
Milwaukee, WI 53211

Site ID: 742


Date: 1 November 2018

Version number: 03

Exterior Site Map



Exterior Site Map

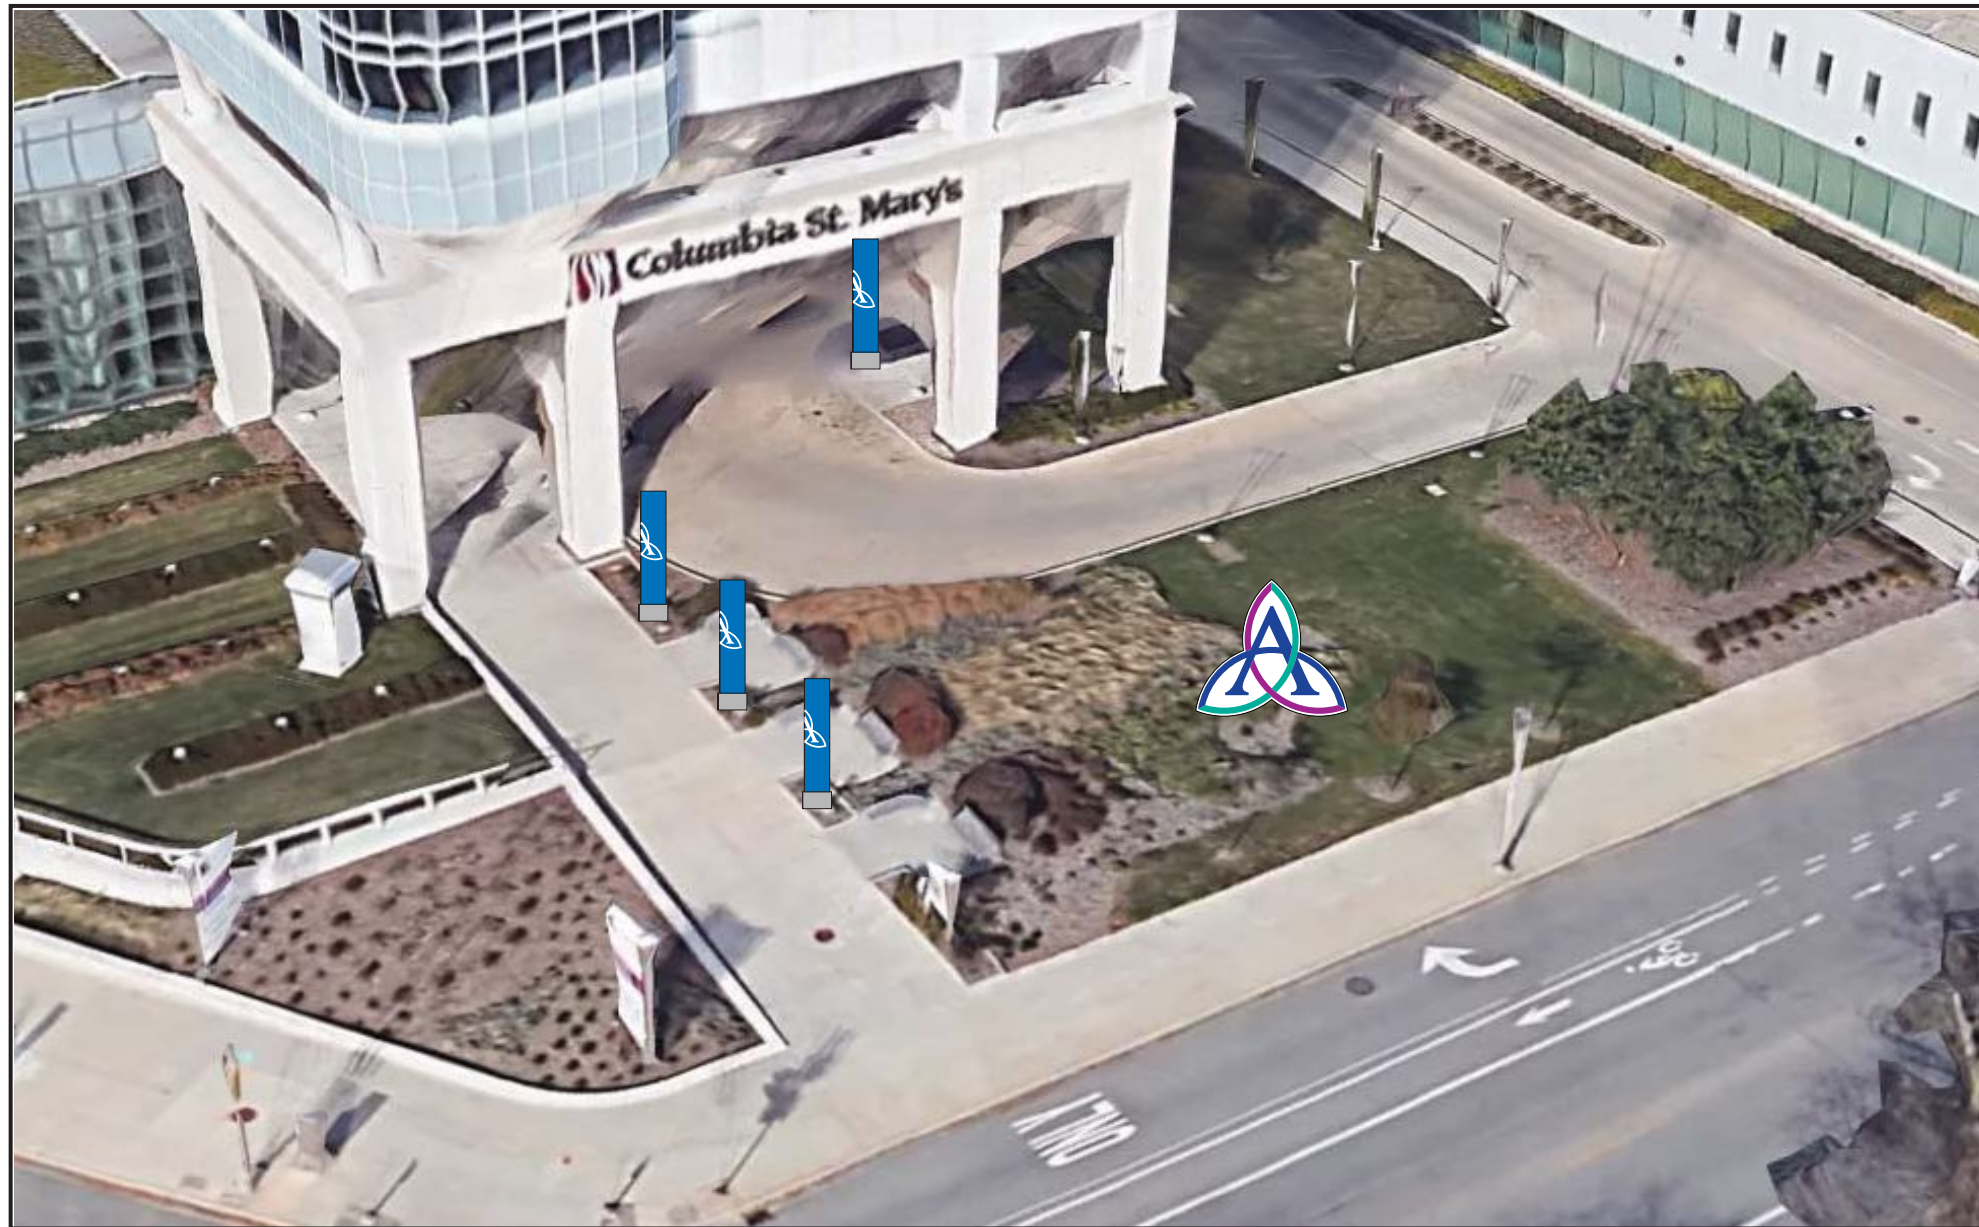


Variance for illuminated Beacons. Ground Emblem is non-illuminated

Context Photo




Non-illuminated Beacons - 12' setback from edge of curb

Context Photo

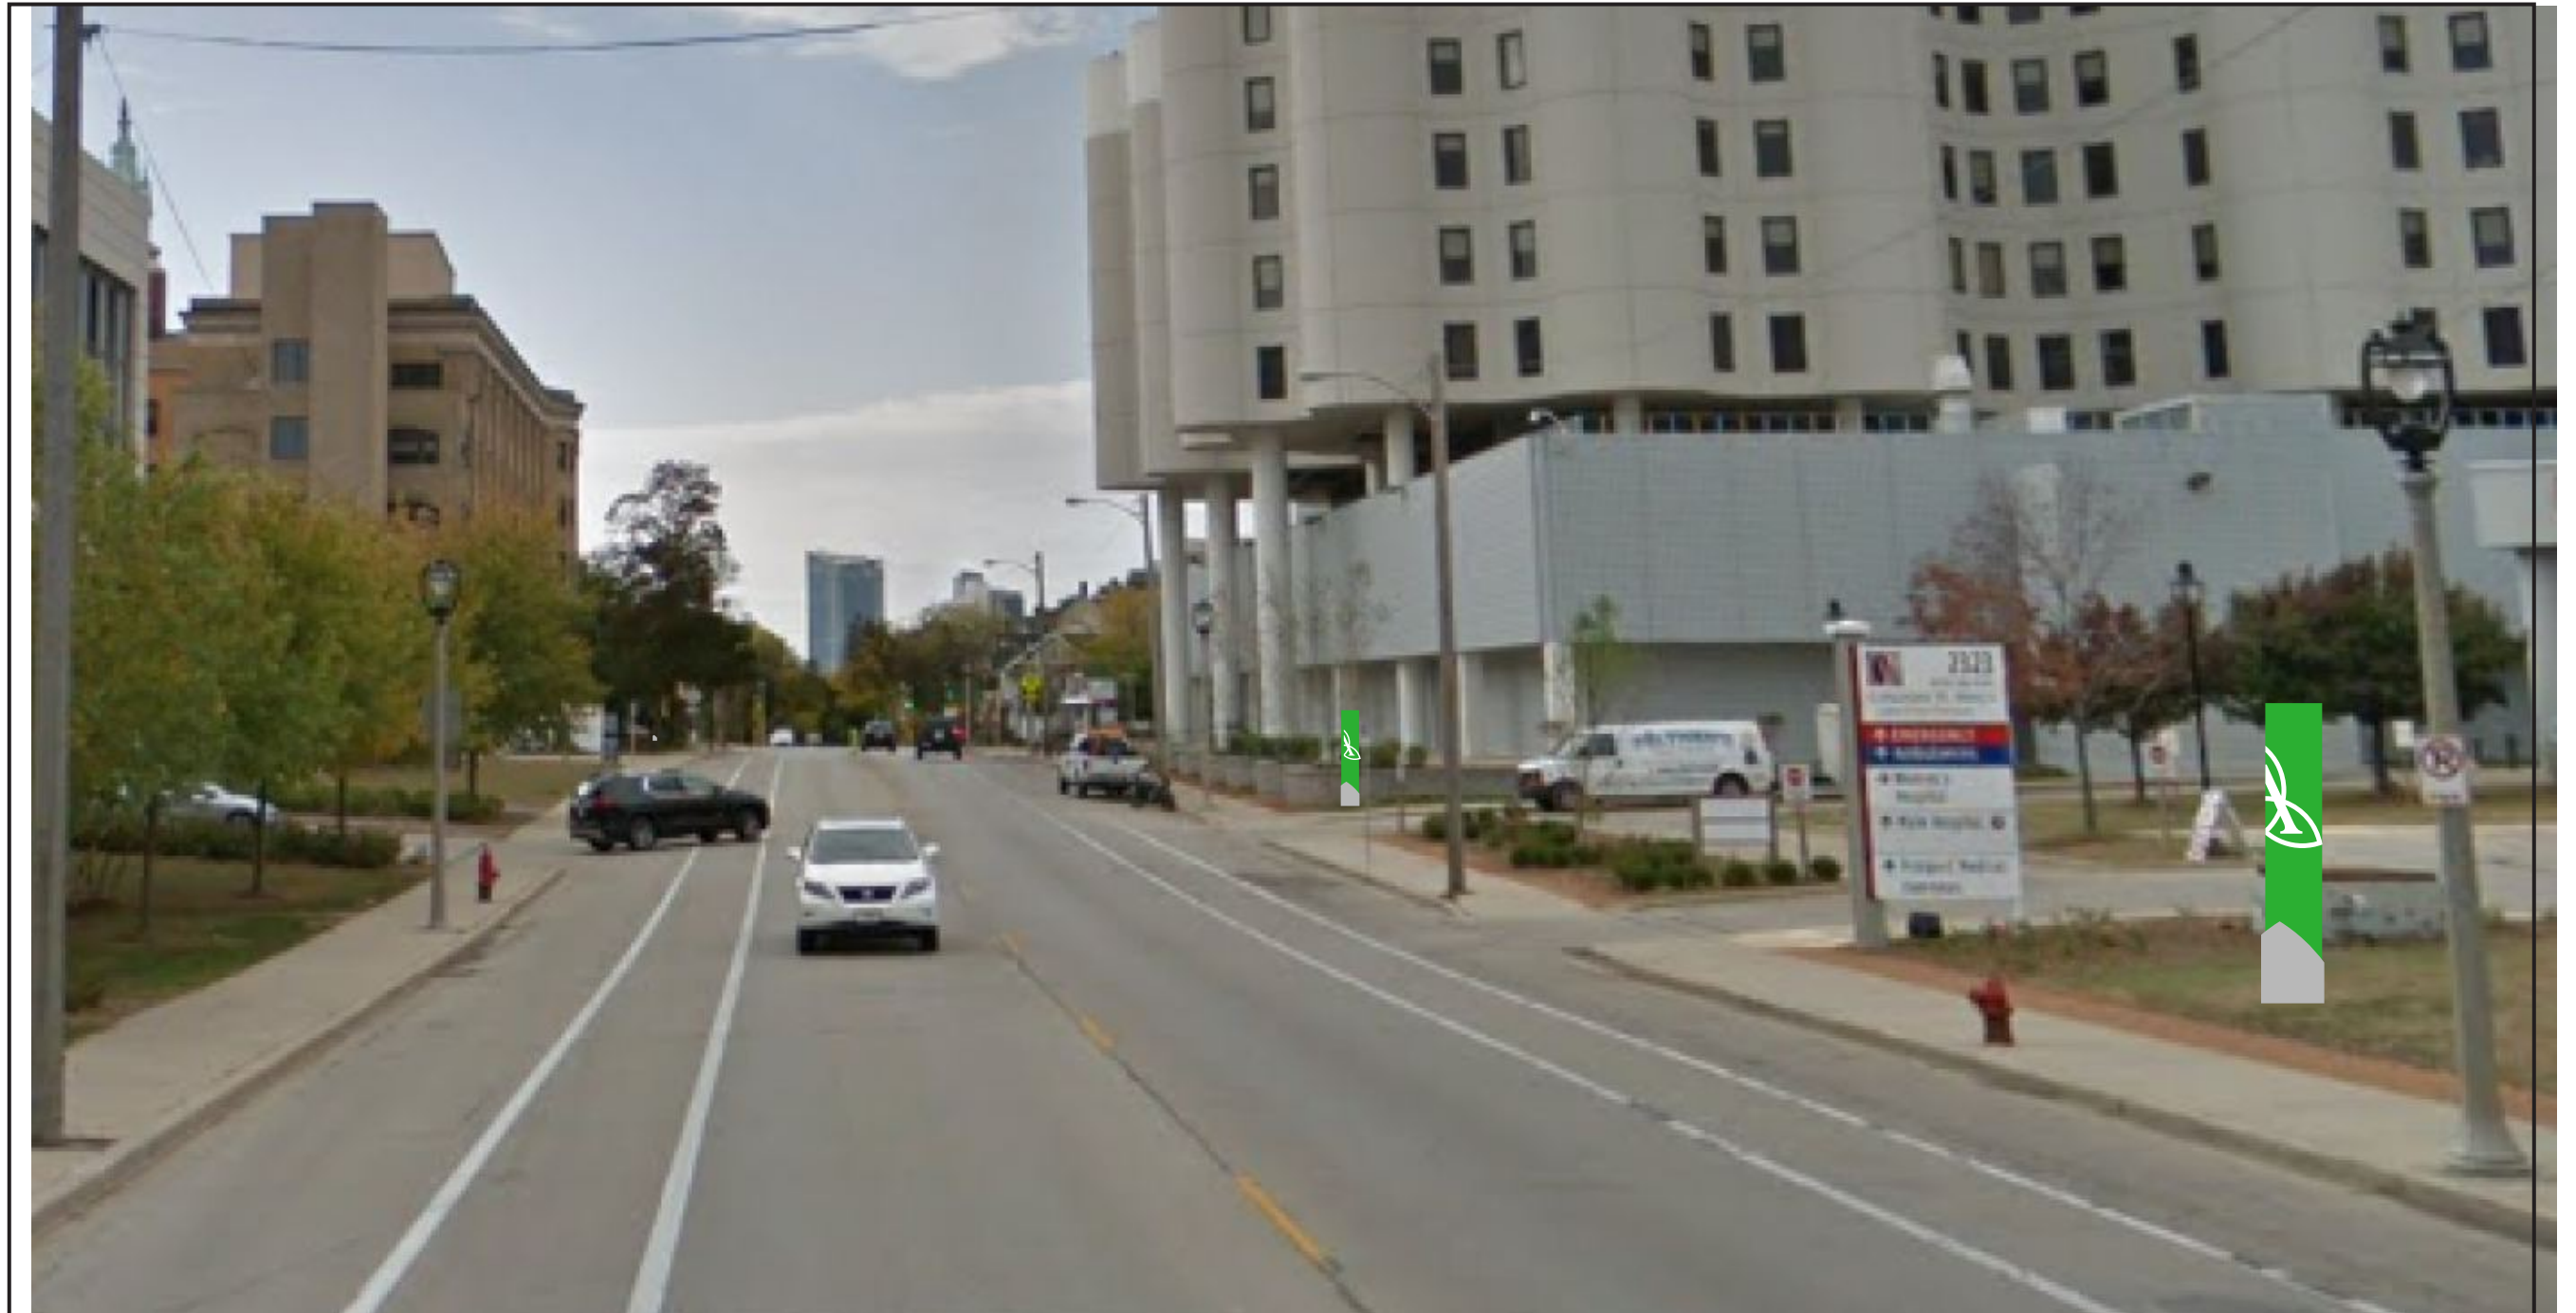

Non-illuminated Beacons - 10' Setback from edge of curb

Context Photo

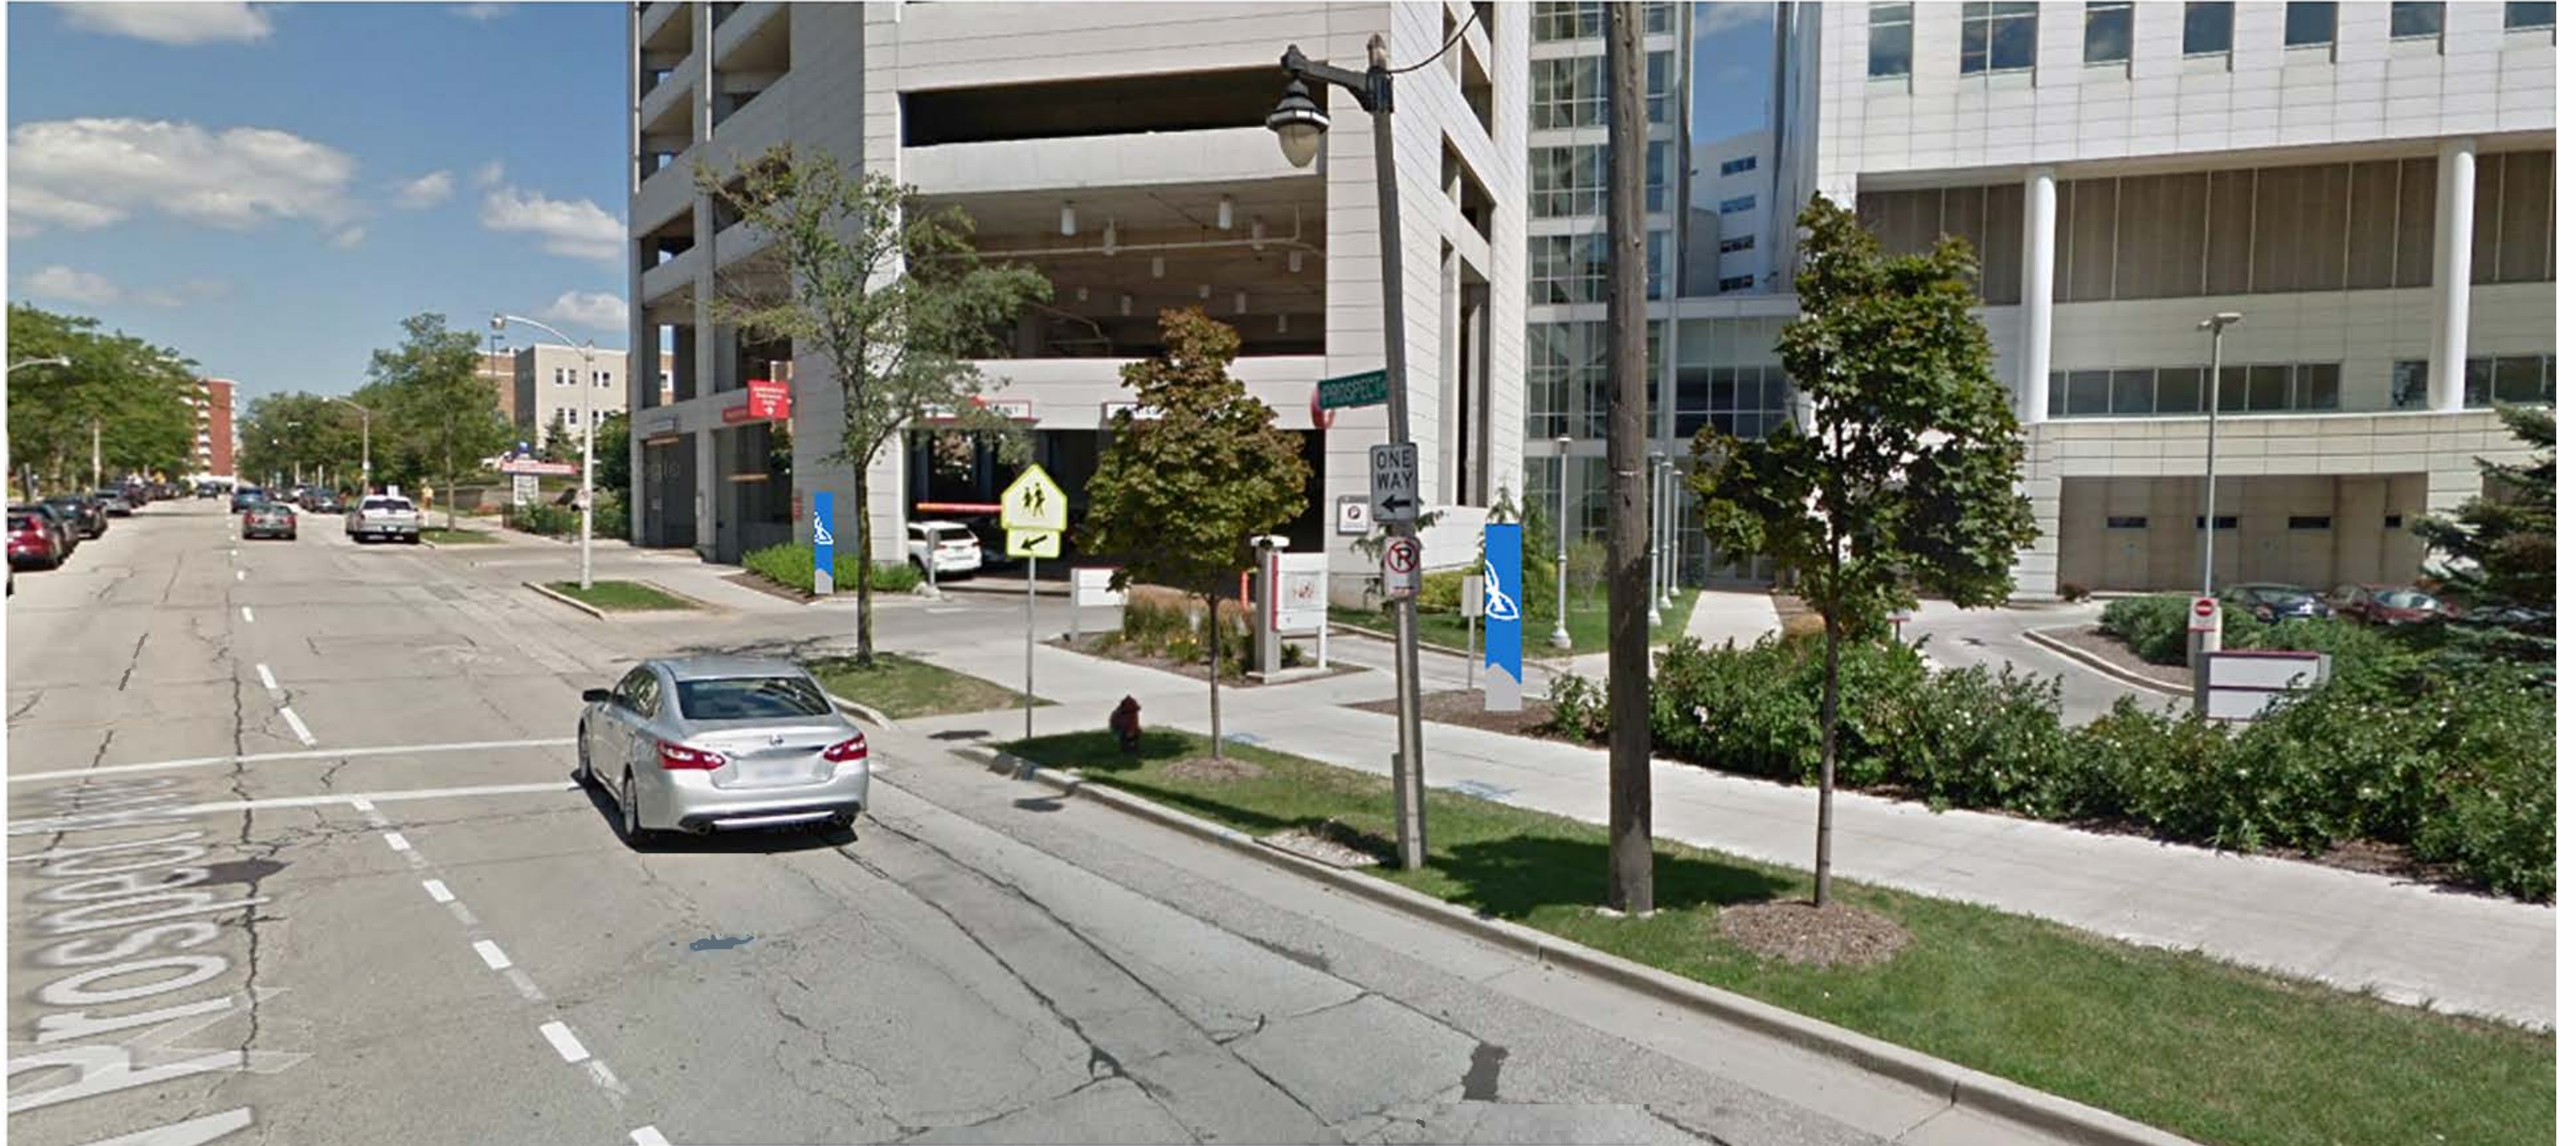

Non-illuminated Beacons - 12' Setback from edge of curb.

Project Title
ASCENSION

Date **04.02.18**

AGI EoR **D. SELBY**
Lead Draftsman **MPK**
Drawn By **MPK**
Project Mgr. **S. CHADWELL**

General Sign Specifications

☐ Interior ☒ Exterior
☐ Single Faced ☒ Double Faced
☐ Non-Illuminated
☐ Illuminated
____ Volts ____ Amps(+/-)
Location _____
Windload _____


Drawing Revisions	Change	Date	By	MARKUP											
				ADD WELDS, SHIPPING STAND											
1	MPK	05.04.18	MPK												
2	MPK	05.07.18	MPK												
3															
4															
This document is the sole property of Architectural Graphics, Inc., and all design, manufacturing, reproduction, use and sale rights regarding the same are expressly forbidden. It is submitted under a confidential relationship, for a special purpose, and the recipient, by accepting this document assumes custody and agrees that this document will not be copied or reproduced in whole or in part, nor its contents revealed in any manner or to any person except for the purpose for which it was tendered, nor any special features peculiar to this design be incorporated in other projects.

Code	ASC	Type	C
Sign Type	GE-8	PG #:	1




NOTES:

- 1.) REAR ELEVATION IS A MIRROR OF EMBLEM.
- 2.) SHIP IN CARDBOARD BOX
-NO WOOD.

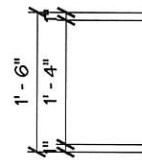

FABRICATED ALUM FILLER CABINET
PAINTED TO MATCH ADJACENT RETURN
ON FACE

1 PLAN VIEW
1/2" = 1' - 0"

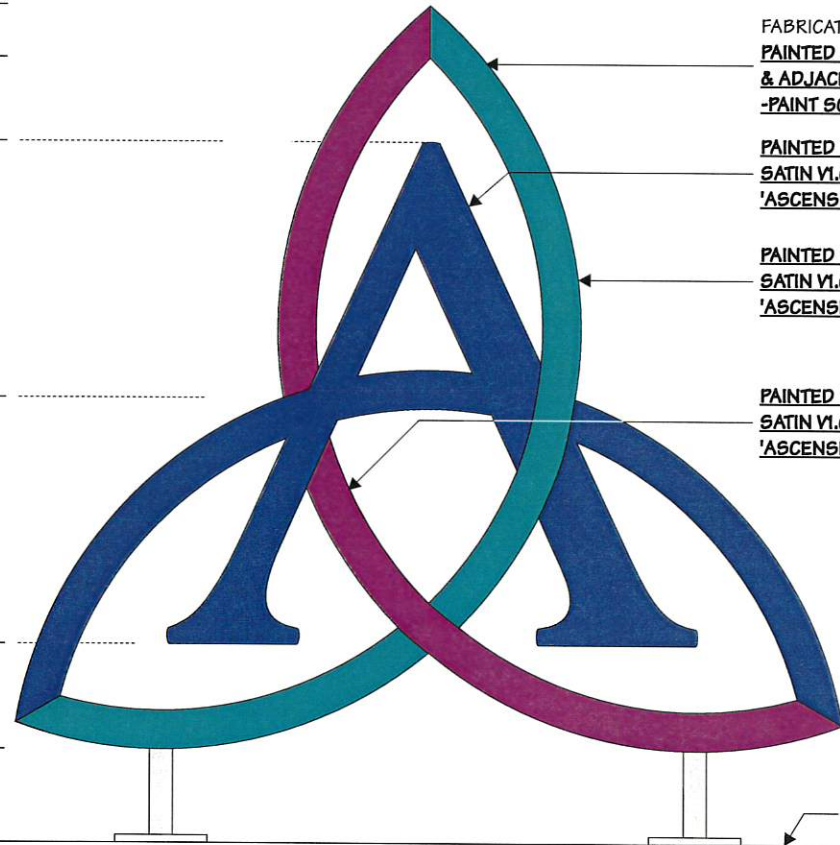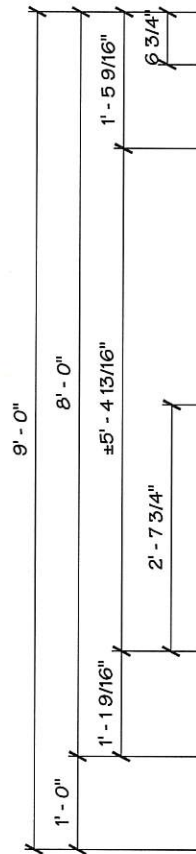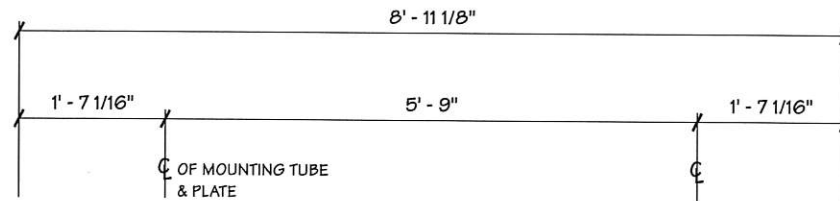

FABRICATED ALUM. ASCENSION EMBLEM IS
PAINTED AS NOTED BELOW ON FACES
& ADJACENT RETURNS
-PAINT SCREW HEADS TO MATCH

PAINTED MP SERIES 5V - #MP73040 R163470 5V
SATIN V1.0 MIX TO MATCH PANTONE 286C
'ASCENSION BLUE' W/ CLEAR COAT SATIN FINISH

PAINTED MP SERIES 5V - #MP90788 R163470 5V
SATIN V1.0 MIX TO MATCH PANTONE 3275C AT 30%
'ASCENSION GREEN' W/ CLEAR COAT SATIN FINISH


PAINTED MP SERIES 5V - #MP85922 R163470 5V
SATIN V1.0 MIX TO MATCH PANTONE 248C
'ASCENSION VIOLET' W/ CLEAR COAT SATIN FINISH

2 FRONT ELEVATION
1/2" = 1' - 0"

GRADE

BASE PLATE & TUBE UPRIGHTS
PAINTED MP SERIES 5V- MP#91279 R163470 5V
SATIN V1.0 FLNA 9151 'LIGHT GRAY' W/
CLEAR COAT SATIN FINISH

3 SIDE VIEW
1/2" = 1' - 0"

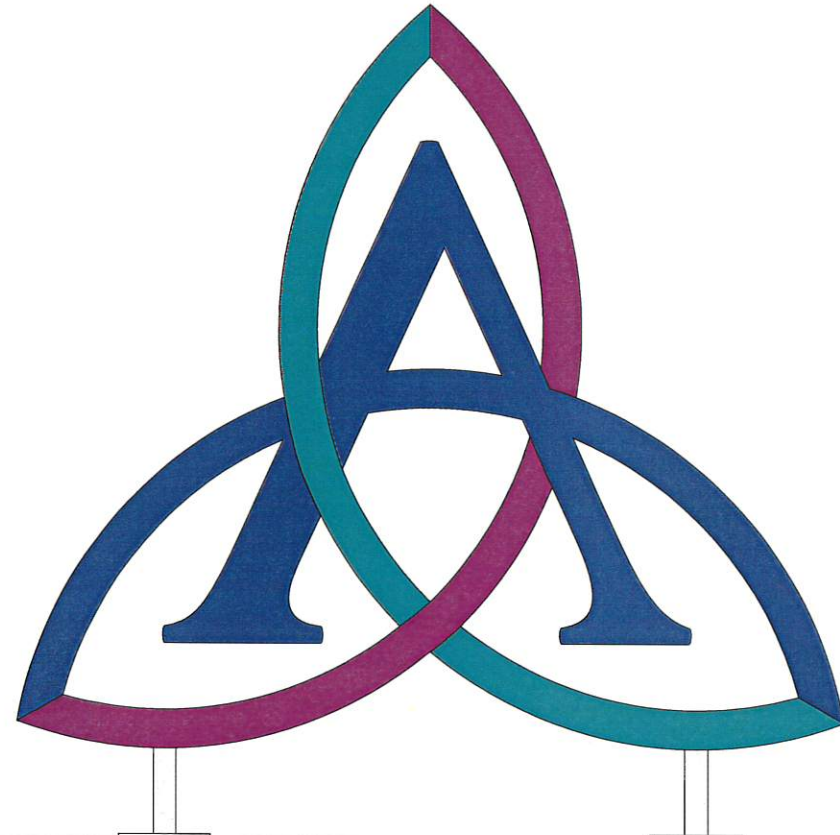

4 REAR ELEVATION
1/2" = 1' - 0"

Code	ASC	Type	C
Sign Type	GE-8	PG #:	5

Date 05.29.18

AGI EoR D. SELBY

Lead Draftsman MPK

Drawn By **MPK/JRA**

Project Mgr. S. CHADWELL

General Sign Specifications

☐ Interior ☒ Exterior
☐ Single Faced ☐ Double Faced
☒ FOUR SIDED

☐ Non-Illuminated
☒ Illuminated

120 Volts 2.2 Amps(+/-)

Location **VARIES**

Windload 115 MPH / IBC 2012


[illegible]

This document is the sole property of Architectural Graphics, Inc., and all design, manufacturing, reproduction, use and sale rights regarding the same are expressly forbidden. It is submitted under a confidential relationship, for a special purpose, and the recipient, by accepting this document assumes custody and agrees that this document will not be copied or reproduced in whole or in part, nor its contents revealed in any manner or to any person except for the purpose for which it was tendered, nor any special features peculiar to this design be incorporated in other projects.

Code **ASC**Type
C

Sign Type
WB-4-ILL

PG #: 1

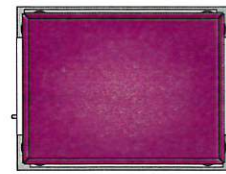





1 PLAN VIEW
1 $3/4" = 1' - 0"$



VINYL FINISH LEGEND

NOTES:

- 1.) SHIP IN CARDBOARD ONLY; **NEVER SHIP A WOOD CRATE.**
- 2.) ENSURE FRAME IS PAINTED PRIOR TO INSTALLING PANELS.
-SEE PAGE 2, DETAIL 2 FOR INFORMATION.
- 3.) **MUST SHIP VERTICAL!**

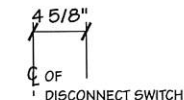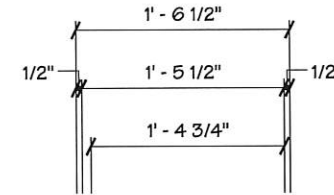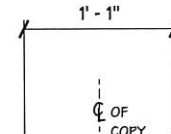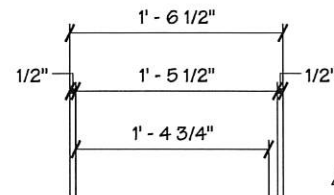

FABRICATED ACRYLIC CABINET
W/ SECOND SURFACE APPLIED
3630-20 CLEAR VINYL DIGITALLY PRINTED
TO MATCH COLOR DETAIL
& 3M #3635-70 'WHITE' DIFFUSER (60%)

1/4" CUT PLATE ALUM. ASCENSION
PARTIAL TRINITY
PAINTED MP59851 R163470
SV SATIN VL.O 'OPAQUE WHITE'
W/ SATIN FINISH ON FACE & EDGES

ARCH BASE COVER IS PAINTED
MP91279 R163470
SV SATIN VL0 FLNA 9151 'LIGHT GRAY'
W/ SATIN FINISH
ON ALL EXPOSED SURFACES
(INCLUDES REVEAL)

— GRADE

1/2" CUT PLATE ALUM.
ASCENSION TRINITY
PAINTED MP59851 R163470
SV SATIN VL.O 'OPAQUE WHITE'
W/ SATIN FINISH ON FACE & EDGES

LEFT ELEVATION
COPY IS SECOND SURFACE
ENGRAVED & INFILLED 'WHITE LETTERS'
-COPY STYLE IS WHITNEY BOOK

2 FRONT ELEVATION
1 $3/4'' = 1' - 0''$

RIGHT SIDE ELEVATION

4 REAR ELEVATION
1 $3/4'' = 1' - 0''$

5 LEFT SIDE ELEVATION
1 $3/4" = 1' - 0"$

Project Title
ASCENSION

Date **05.29.18**

AGI EoR **D. SELBY**

Lead Draftsman **MPK**

Drawn By **MPK/JRA**

Project Mgr. **S. CHADWELL**


General Sign Specifications

☐ Interior ☒ Exterior
☐ Single Faced ☐ Double Faced
☒ FOUR SIDED

☐ Non-Illuminated
☒ Illuminated
 120 Volts 2.2 Amps(+/-)

Location **VARIES**

Windload **115 MPH / IBC 2012**

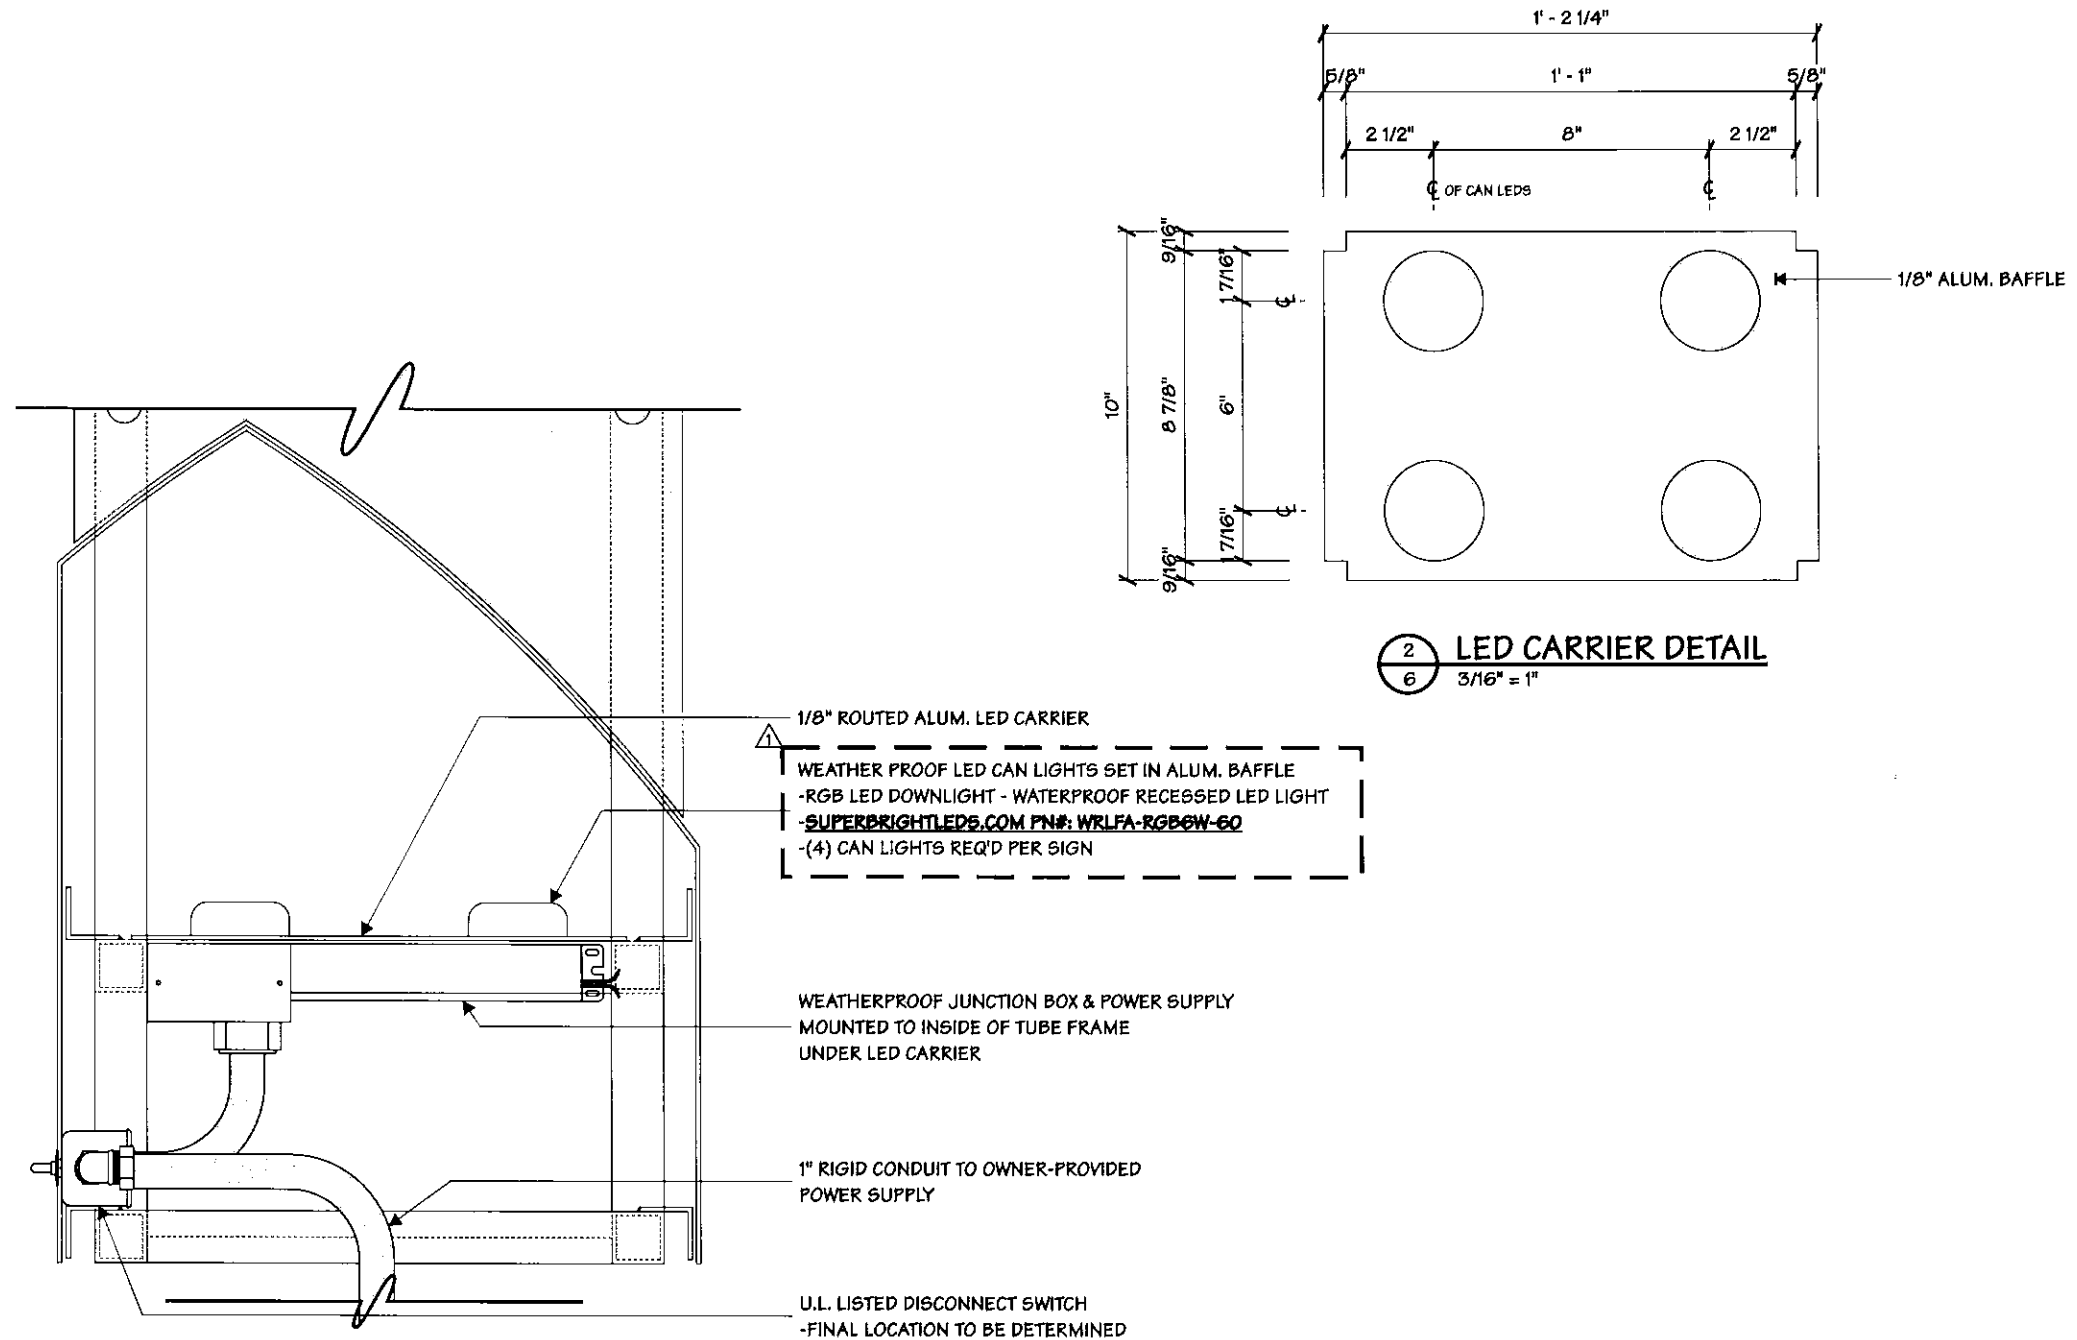

1 ELECTRICAL ELEVATION
 6 3/16" = 1"

Drawing Revisions		Change	Date	Drawn By
1	ADD NEW APPROVED COPY, CHANGE TO CLEAR DIGITAL PRINT VINYL, LED		05.29.18	MPK
	VALUE COPY SAME BOTH SIDES, TYP.		06.25.18	MPK
	SHOP VALUES COPY DIMENSIONS		07.16.18	MPK
2				
3				
This document is the sole property of Architectural Graphics, Inc., and all design, manufacturing, reproduction, use and sale rights regarding the same are expressly forbidden. It is submitted under a confidential relationship, for a special purpose, and the recipient, by accepting this document assumes custody and agrees that this document will not be copied or reproduced in whole or in part, nor its contents revealed in any manner or to any person except for the purpose for which it was rendered, nor any special features peculiar to this design be incorporated in other projects.

Code **ASC** Type **C**
 Sign Type **WB-4-ILL** PG #: **6**

