


EXISTING EAST (Lakeside) ELEVATION

1/4" = 1'-0"

PORCH & WEST WALL/FLOOR SECTION

1/4" = 1'-0"

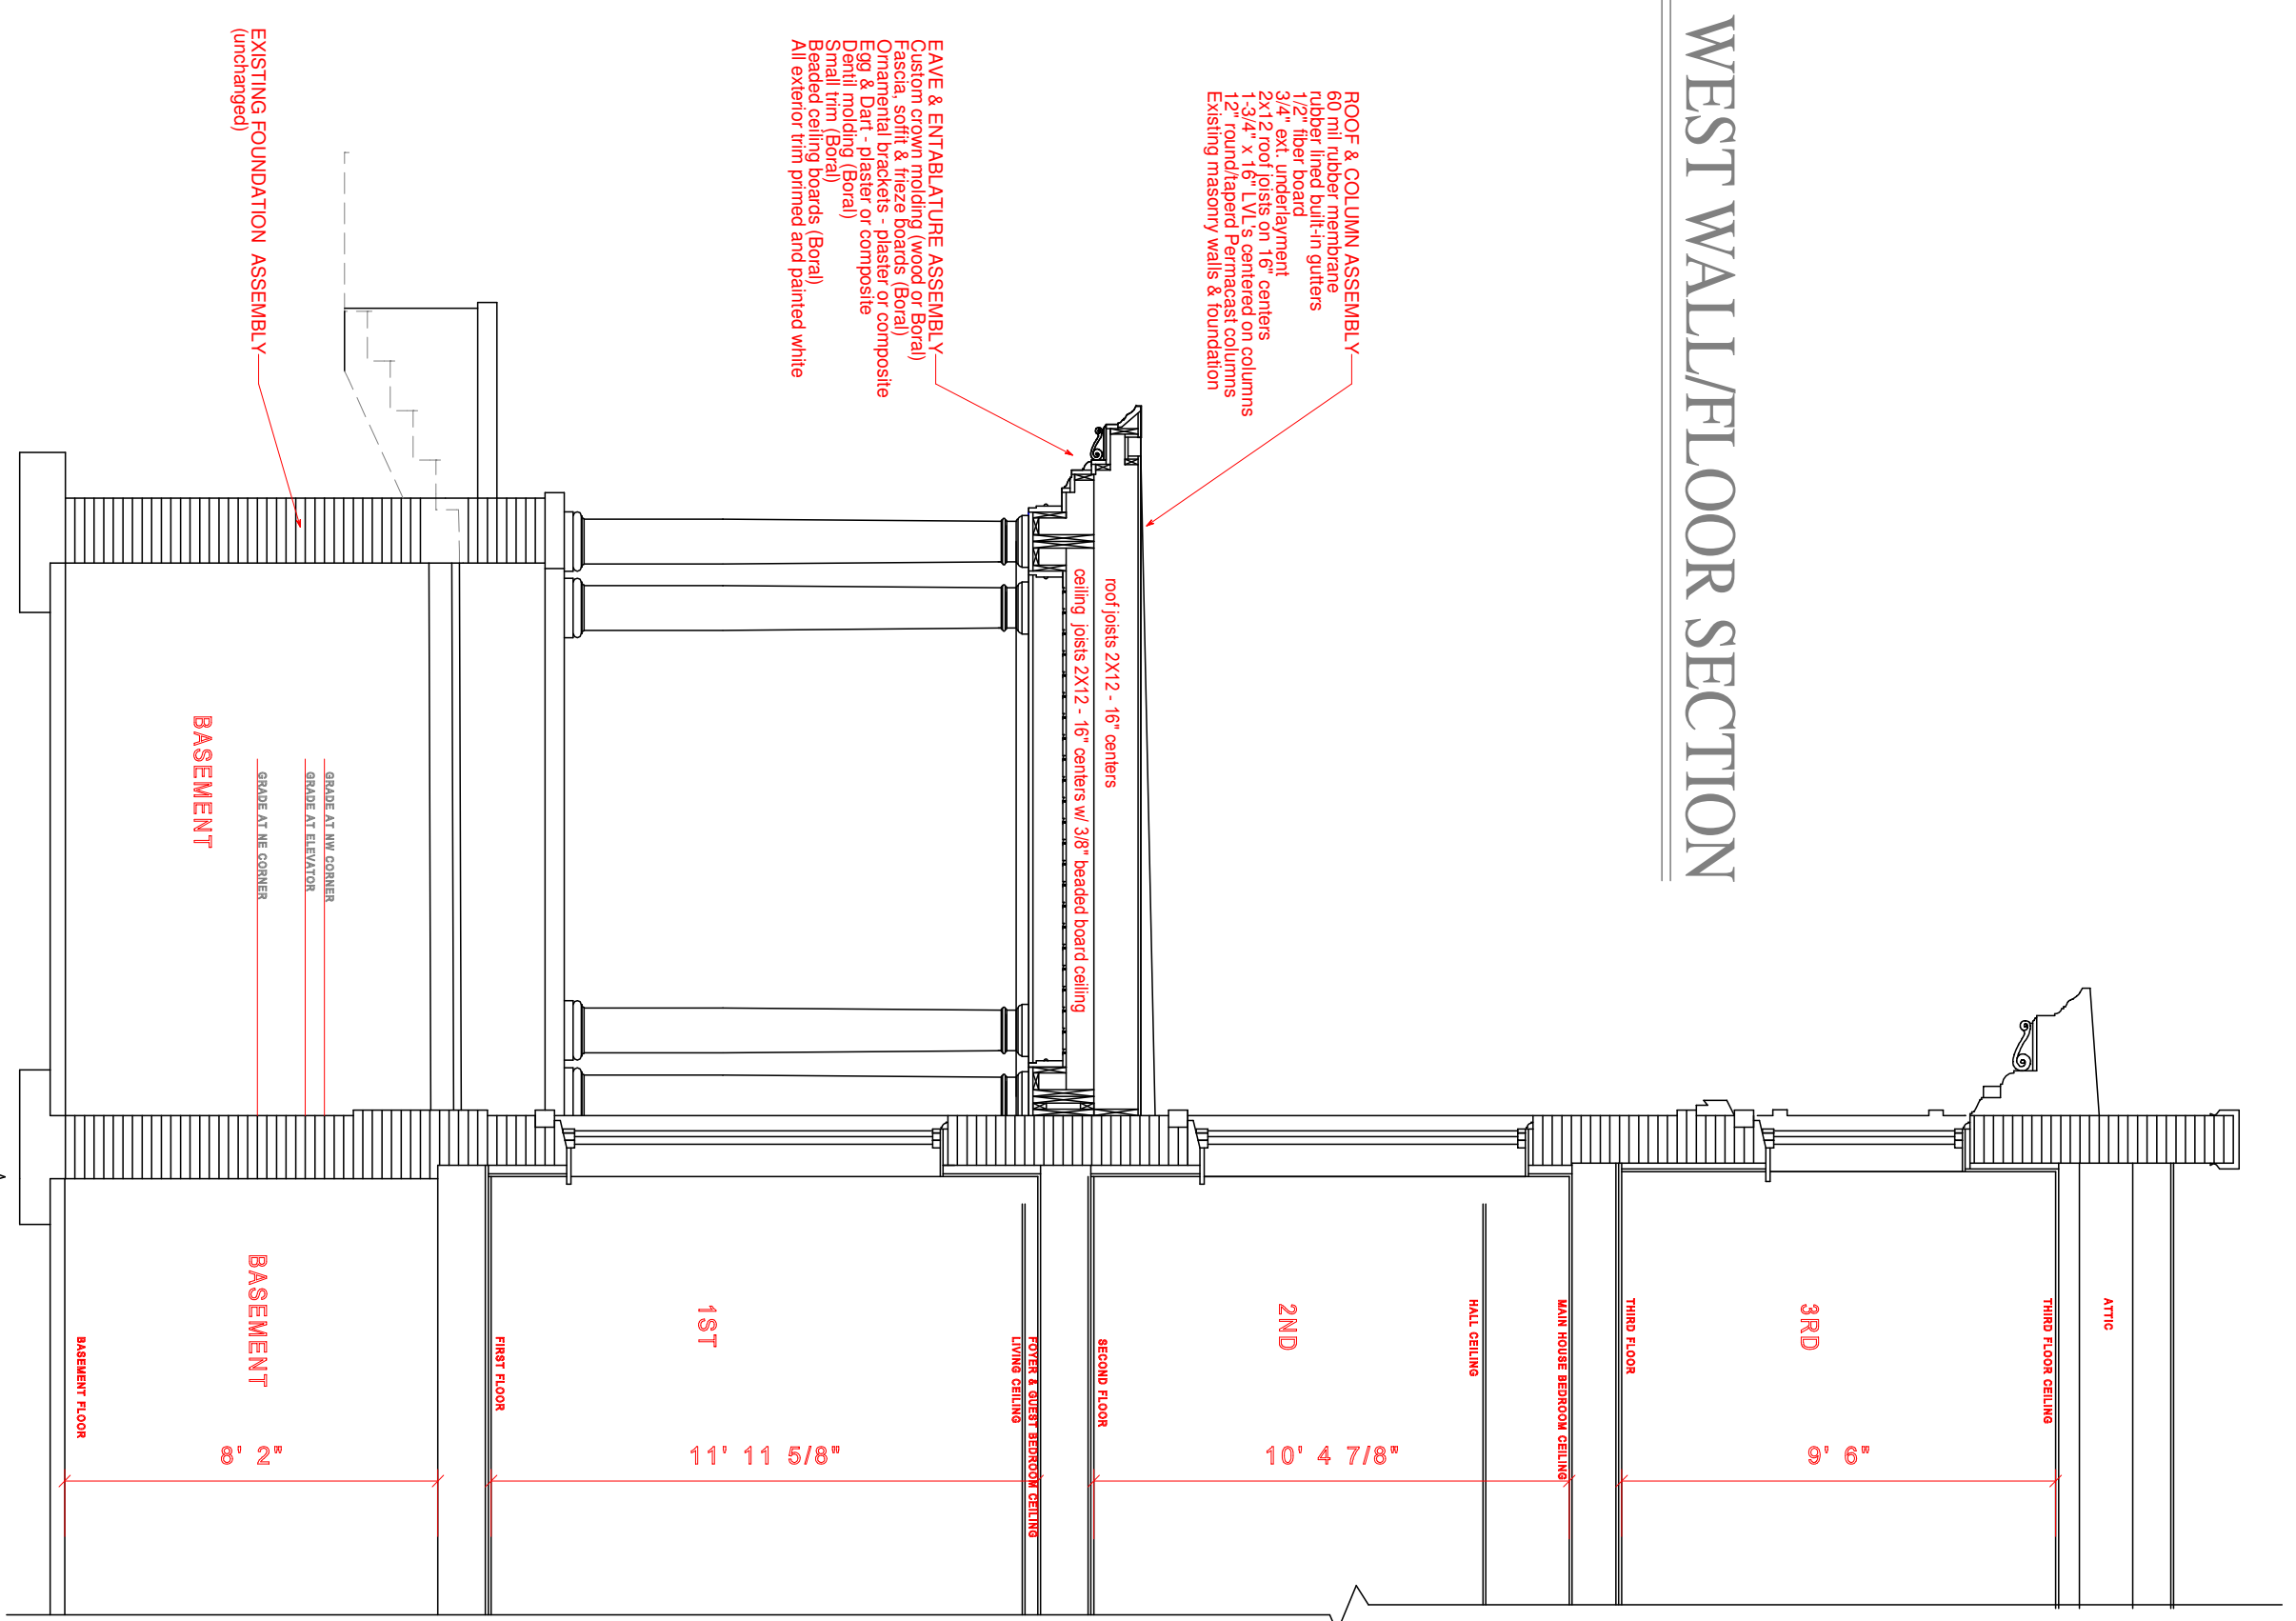

PORCH & FIRST FLOOR PLAN

1/4" = 1'-0"

