





EXISTING ELEVATION - WEST STATE STREET

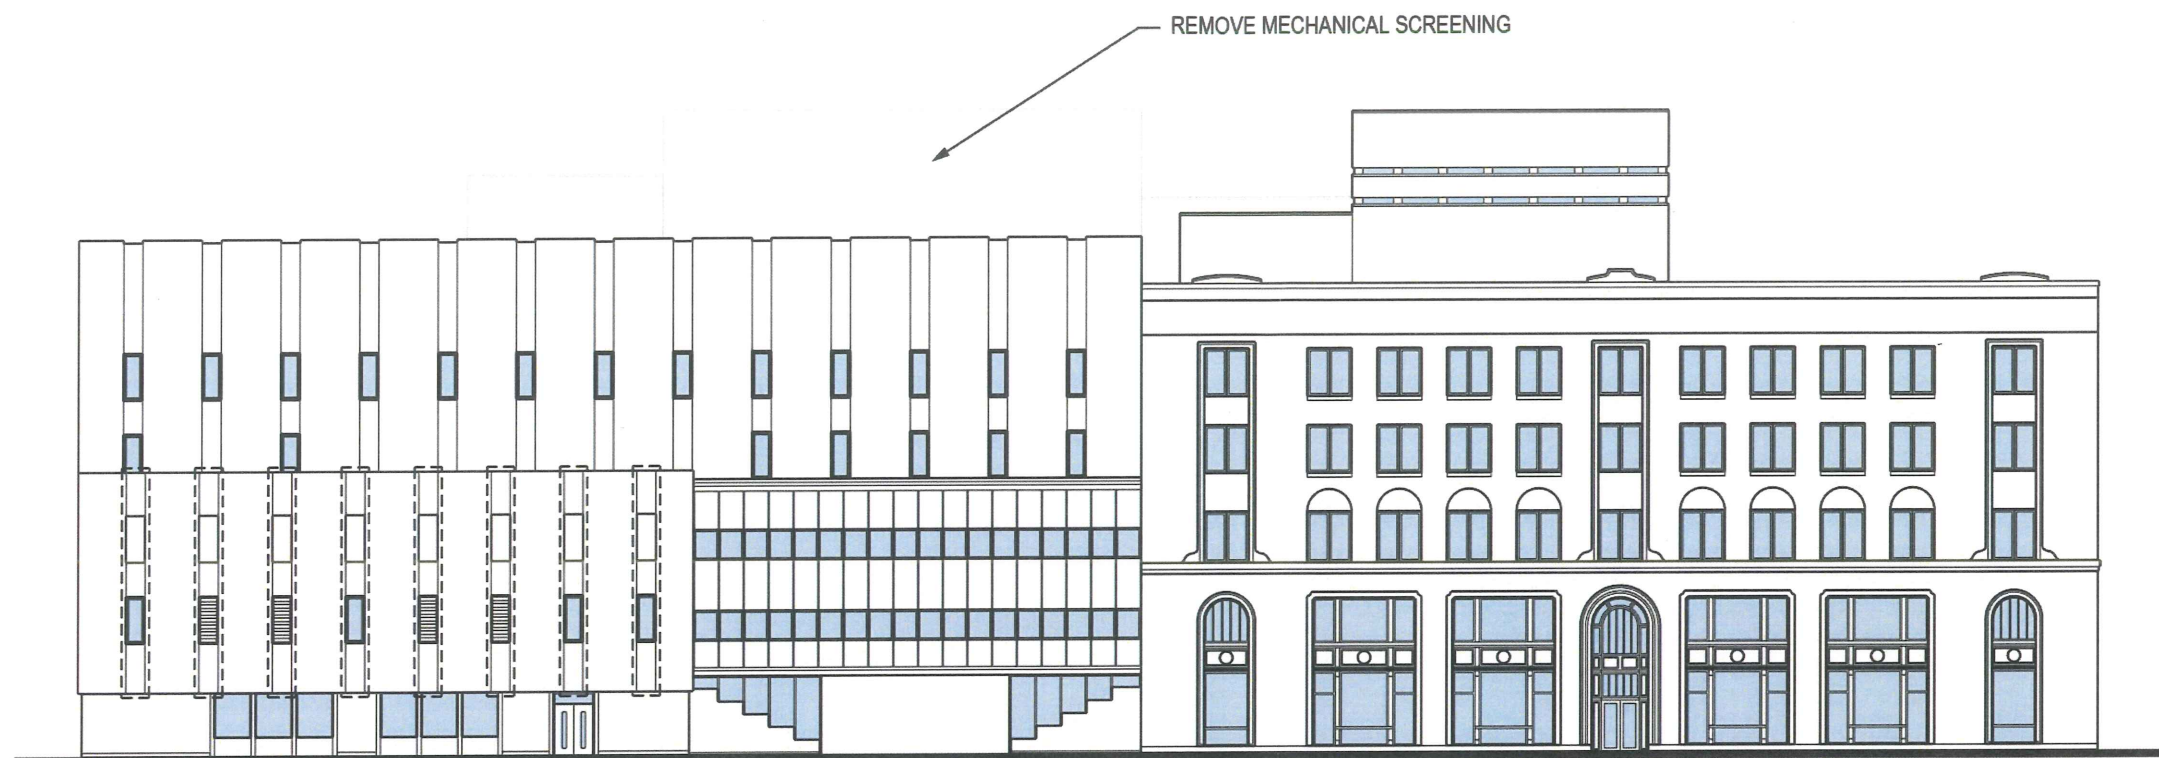

PROPOSED ELEVATION - WEST STATE STREET

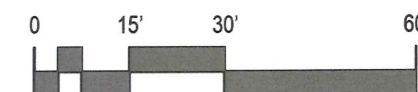





EXISTING ELEVATION - NORTH 4TH STREET




PROPOSED ELEVATION - NORTH 4TH STREET

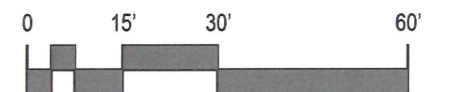

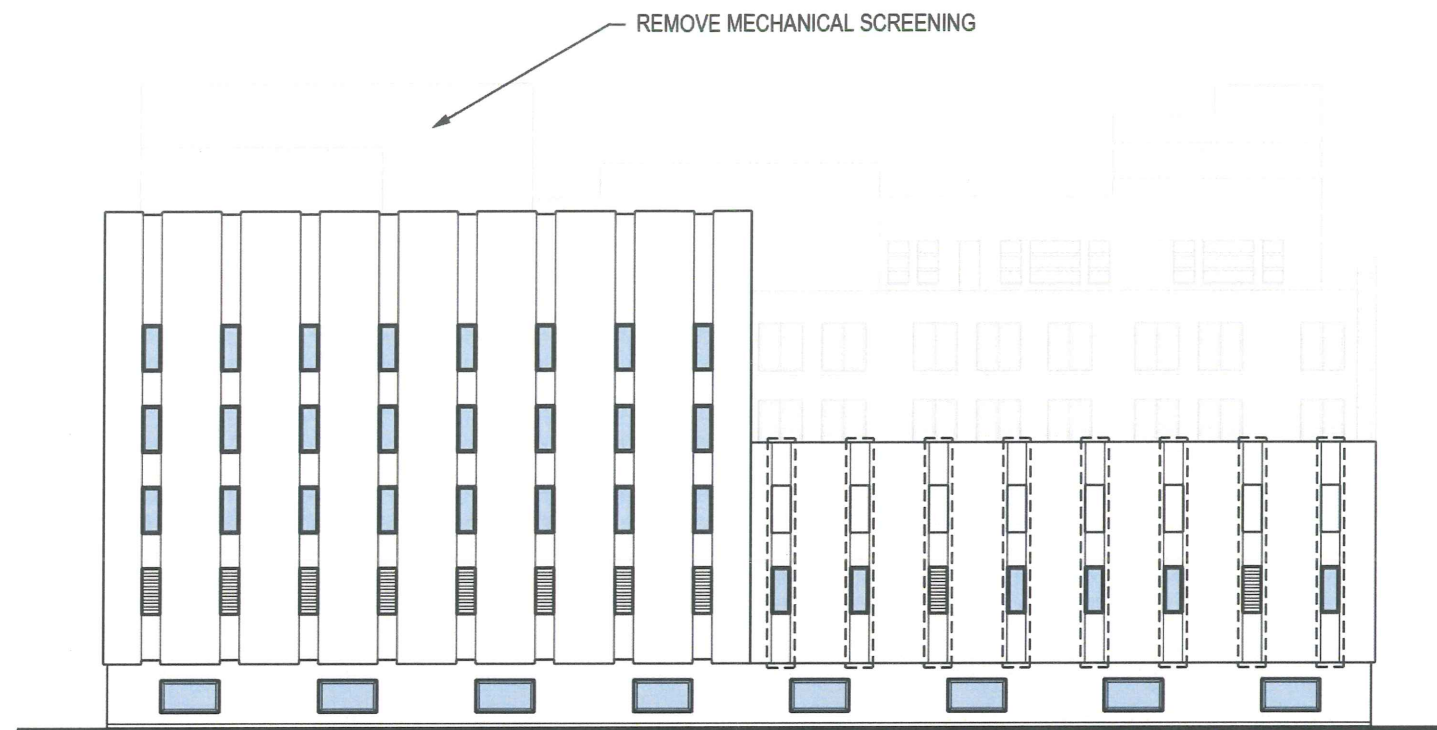

EXISTING ELEVATION - NORTH OLD WORLD THIRD STREET

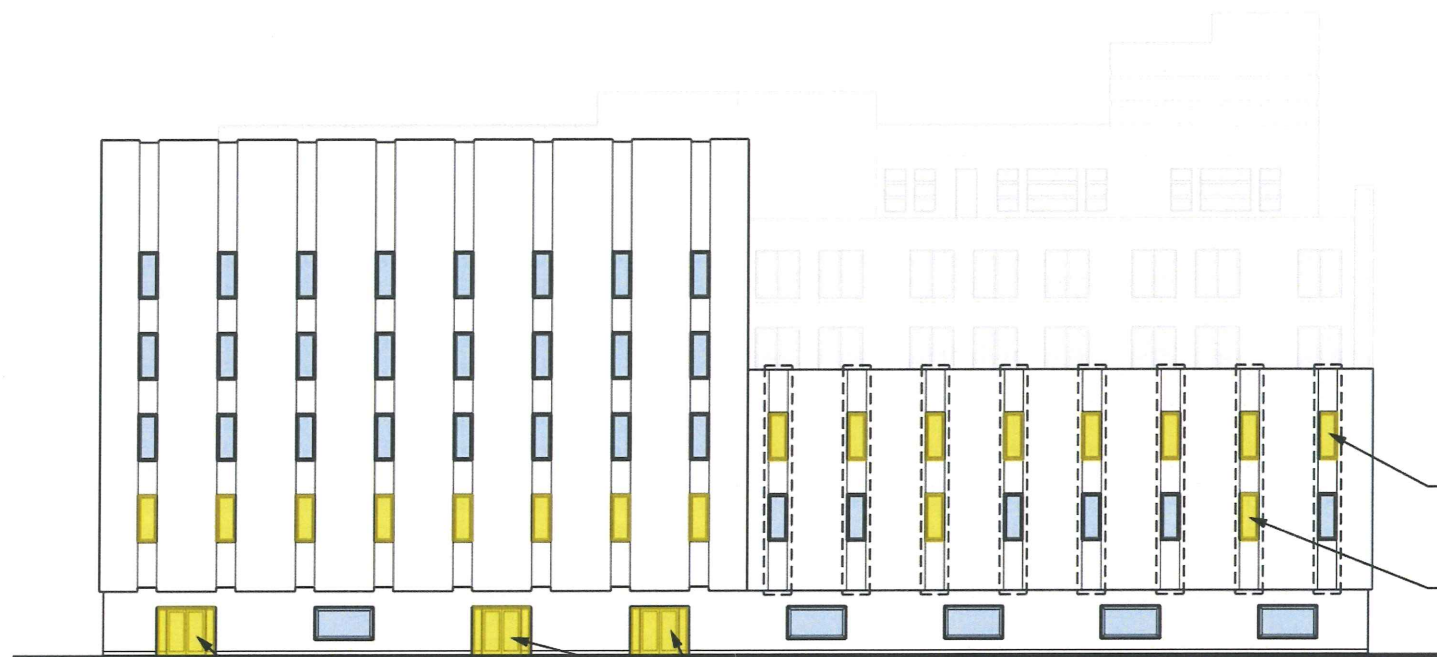

PROPOSED ELEVATION - NORTH OLD WORLD THIRD STREET

REPLACE OPENING WITH NEW WINDOW TYP.

REPLACE LOUVER WITH NEW WINDOW TYP.

NEW DOOR

NEW DOOR

