


400

S.W. 1/4 SEC. 30, T.7N., R.22E.

(100' R.O.W.)


1/4 SEC. LINE **W. Wisconsin Ave.**

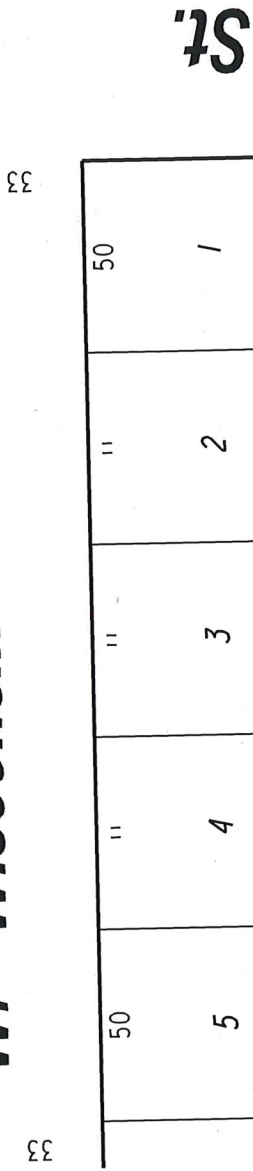

MARINER'S ADDITION

2

N. 24th

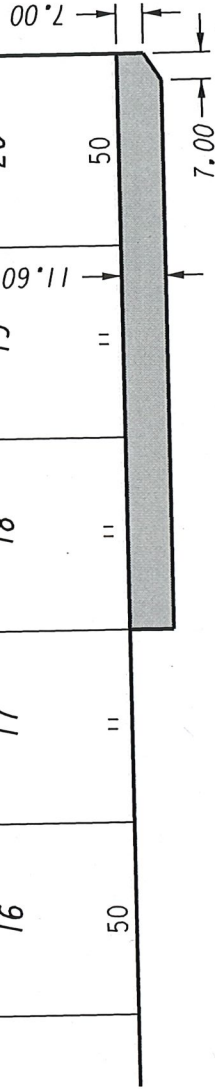

W. Michigan

(80' R.O.W.)

St.



EXHIBIT "A"

FILE NO. 191795

INFRASTRUCTURE SERVICES DIVISION

MILWAUKEE, WISCONSIN

ASSIGNED TO: W. FUCHS

DRAWN BY: W.F.

PROJECT/GRANT NO.: WK52337431

APPROVED BY:

CH'K'D. BY: W. FUCHS

DATE: APRIL 15, 2020

SCALE: 1" = 50'

W. Fuchs

W. Fuchs

CENTRAL DRAFTING & RECORDS MANAGER

CITY ENGINEER