


W. Lancaster Ave.

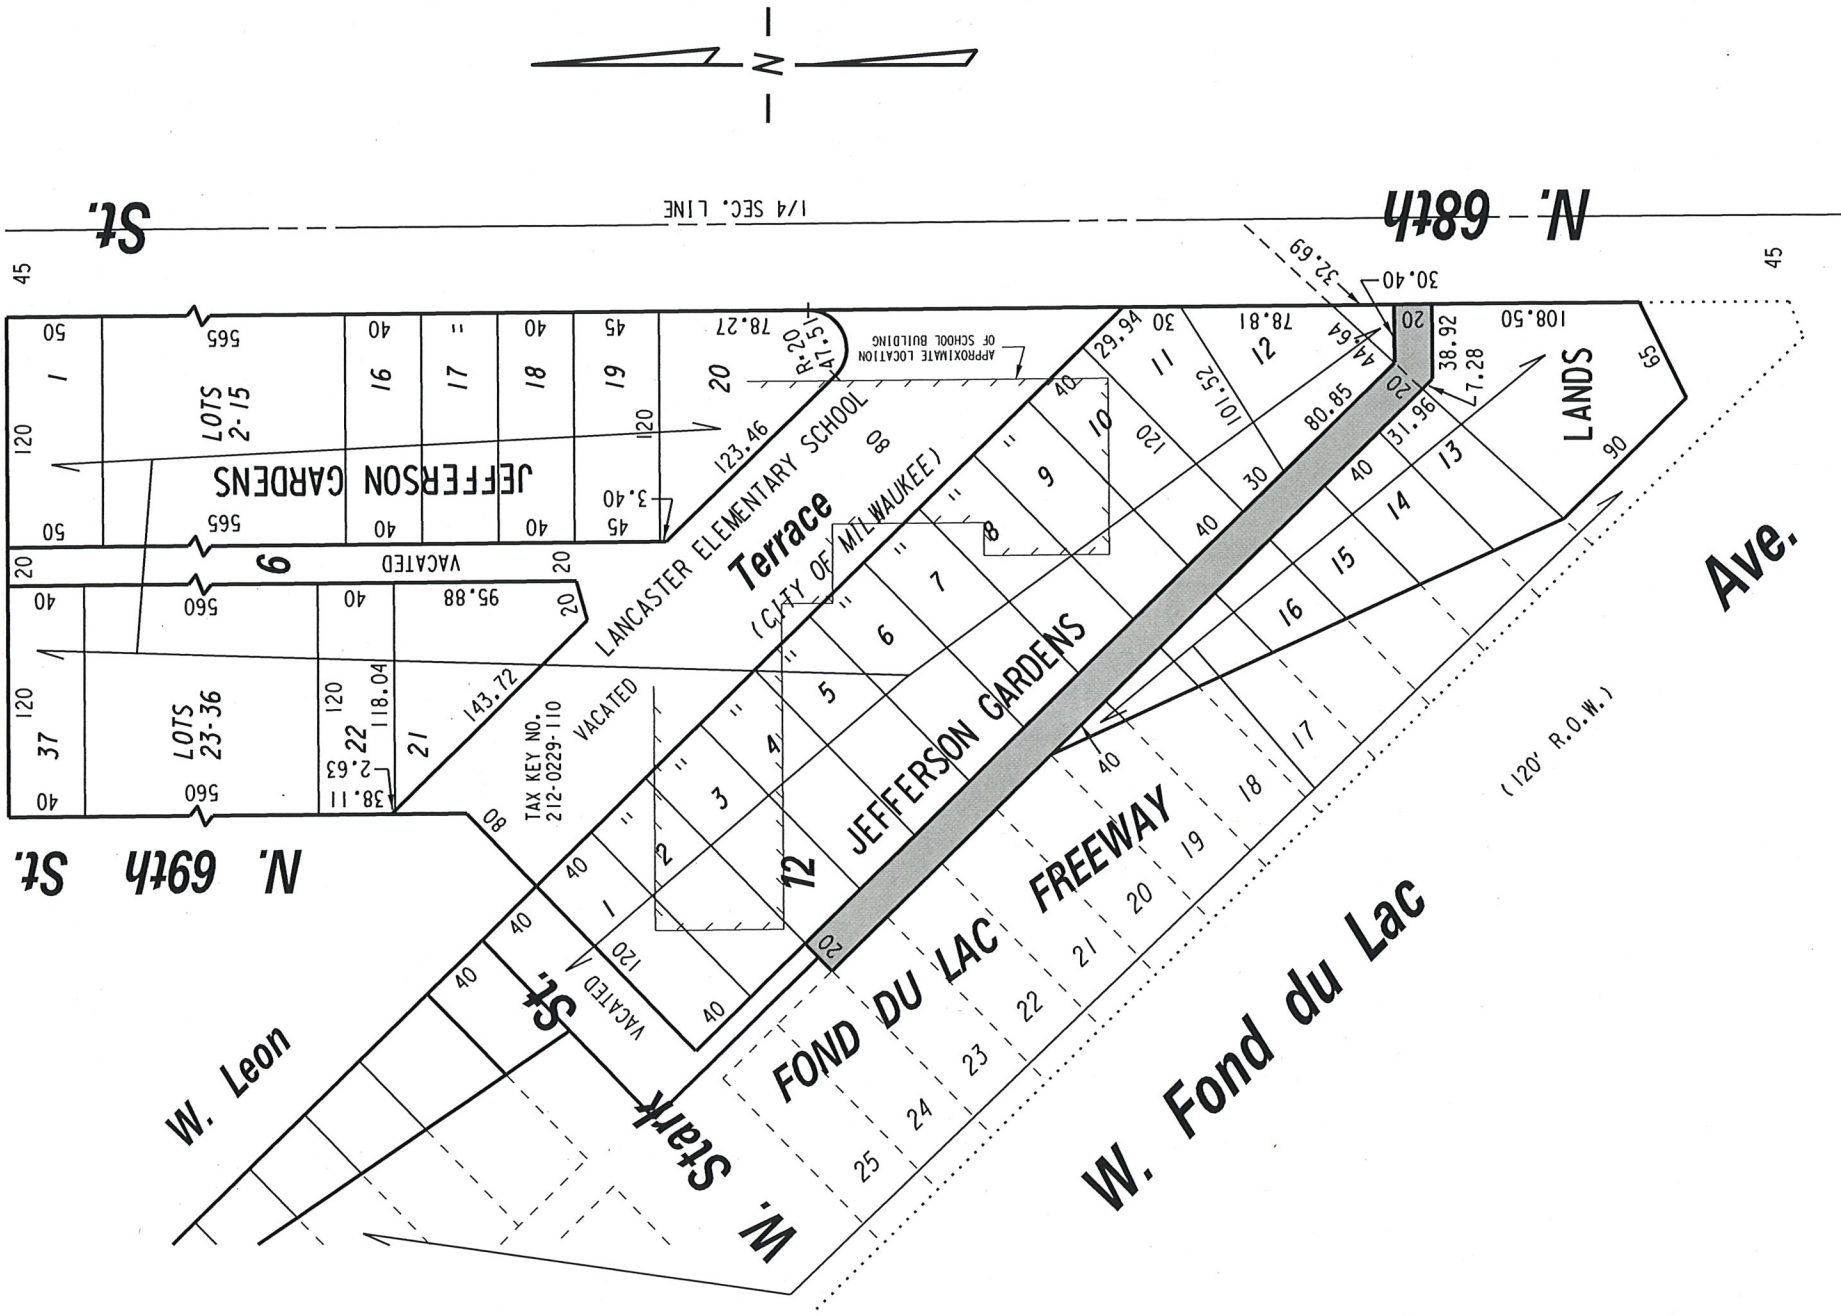


 PUBLIC ALLEY  
 PROPOSED TO  
 BE VACATED

**EXHIBIT "A"**  
**FILE NO. 191561**  
**INFRASTRUCTURE SERVICES DIVISION**

MILWAUKEE, WISCONSIN

ASSIGNED TO: W. FUCHS

CH'K'D. BY: W. FUCHS

DRAWN BY: W.F.

DATE: JANUARY 17, 2020

PROJECT/GRANT NO.: WK52337420

SCALE: 1" = 100'

APPROVED BY:

*W. Fuchs*

*W. Fuchs*  
 CITY ENGINEER

CENTRAL DRAFTING & RECORDS MANAGER