



CITY OF MILWAUKEE

DPW – Infrastructure Services Division – Transportation Operations

Regarding the recommendation for installation of stop control on South 75th Street at West Dixon Street.



 = EXISTING STOP
 = NEW STOP

 = EXISTING YIELD

 = SIGNAL

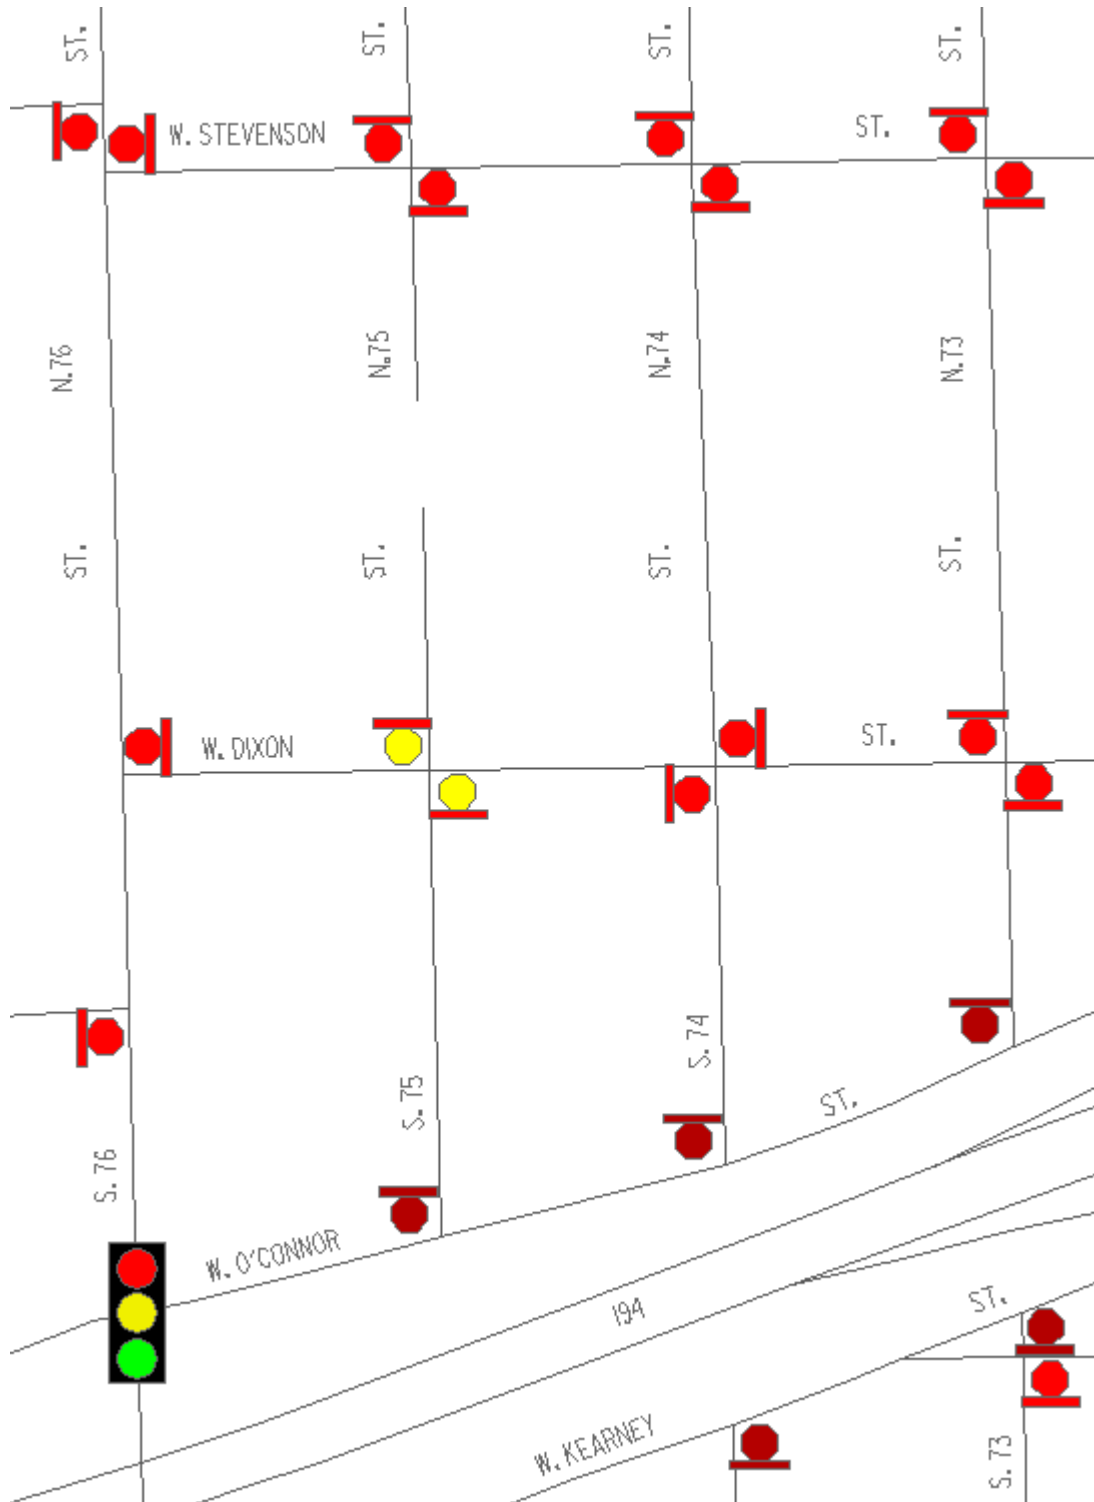


Exhibit A