



Corrected to include missing design images and missing signature on 8/5/2020 CCF 191818

Certificate of Appropriateness

Milwaukee Historic Preservation Commission/200 E. Wells Street/Milwaukee, WI 53202/phone 414-286-5712/fax 414-286-3004

Property 1037 W. JUNEAU AV. Pabst HD, Building 23
Description of work Reface existing 48" diam circular sign per attached images and description.

We are refacing the existing double faced flag sign on the front, North Elevation of building. The style and construction of the new faces will be consistent with the style and construction of the existing faces we are removing.

This sign is a 48" circular flag sign. Faces will be routed aluminum with a clear Acrylic push through "Sailor" logo, backed with a white Acrylic. The push through logo will be finished with a first surface, Gold translucent vinyl. The opaque background and the existing sign structure will be painted Dark Blue. The faces are bordered with (2) Two rings of neon on the outer edge of face. The larger neon ring will be Clear Gold while the smaller inner ring will be White neon.

Date issued 3/2/2020 PTS ID 114923 COA: Reface Projecting Sign

In accordance with the provisions of Section 320-21 (11) and (12) of the Milwaukee Code of Ordinances, the Milwaukee Historic Preservation Commission has issued a certificate of appropriateness for the work listed above. The work was found to be consistent with preservation guidelines. The following conditions apply to this certificate of appropriateness: N/A

All work must be done in a craftsman-like manner, and must be completed within one year of the date this certificate was issued. Staff must approve any changes or additions to this certificate before work begins. Work that is not completed in accordance with this certificate may be subject to correction orders or citations. If you require technical assistance, please contact Historic Preservation staff as follows: Phone: (414) 286-5712 E-mail: hpc@milwaukee.gov.

If permits are required, you are responsible for obtaining them from the Milwaukee Development Center. If you have questions about permit requirements, please consult the Development Center's web site, www.milwaukee.gov/build, or call (414) 286-8210.

City of Milwaukee Historic Preservation Staff

Copies to: Development Center, Ald. Robert Bauman, Contractor, Inspector Dave Pedersen (286-2540)

Three oversized pages follow



APPROVED
 By Tim Askin - Milwaukee HPC at 11:23 am, Mar 02, 2020

Concept 1

1827 W. GLENDALE AVE. MILWAUKEE, WI 53209
 PH: 414.264.5504 FX: 414.264.5564



Project:
 Pabst Projecting Sign

Description:
 Round, 2 sided
 Neon, Push through

Project Location:
 Milwaukee, WI

Billing Location:
 Milwaukee, WI

CONCEPT DEVELOPMENT

Sales Rep: MD **Date:** 02/12/20
Design: JPG

Disclaimer:
 THIS IS AN ORIGINAL DESIGN CREATED BY SIGN EFFECTZ. THE SUBMITTED DESIGN PROTECTED UNDER COPYRIGHT LAWS OF THE UNITED STATES CODE YOU AGREE NOT TO COPY PHOTOGRAPH MODIFY OR SHARE DIRECTLY OR INDIRECTLY ANY OF THE FOREGOING HELD BY YOU WITH ANY OTHER PARTY, NOR WILL YOU PERMIT ANY THIRD PARTY TO DO ANY OF THE FOREGOING WITHOUT THE WRITTEN CONSENT OF SIGN EFFECTZ.

THIS SIGN IS INTENDED TO BE INSTALLED IN ACCORDANCE WITH THE REQUIREMENTS OF ARTICLE 600 OF THE NEC AND/OR OTHER APPLICABLE LOCAL CODES. THIS INCLUDES PROPER GROUNDING AND BONDING OF THE SIGN.

Notes: Survey Req'd Permit Req'd Need Prod. Art

REVISIONS:


Rev A	By _____	Date _____
Rev B	By _____	Date _____
Rev C	By _____	Date _____
Rev D	By _____	Date _____
Rev E	By _____	Date _____
Rev F	By _____	Date _____


Scale: xx " = 1' - 0"
Original Page Size: 11" x 17"

26669501 C 1
 INS - PROJ NO. DESIGN PG REV NO.


1
 CONCEPT PKG NO.

ESTIMATE NO.

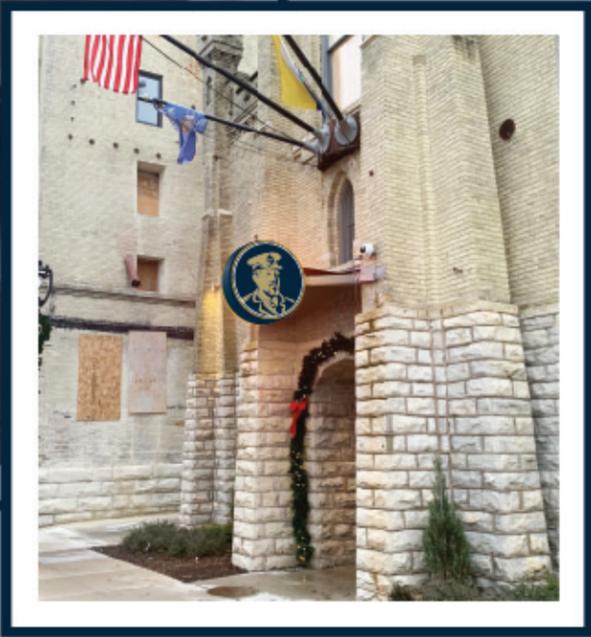

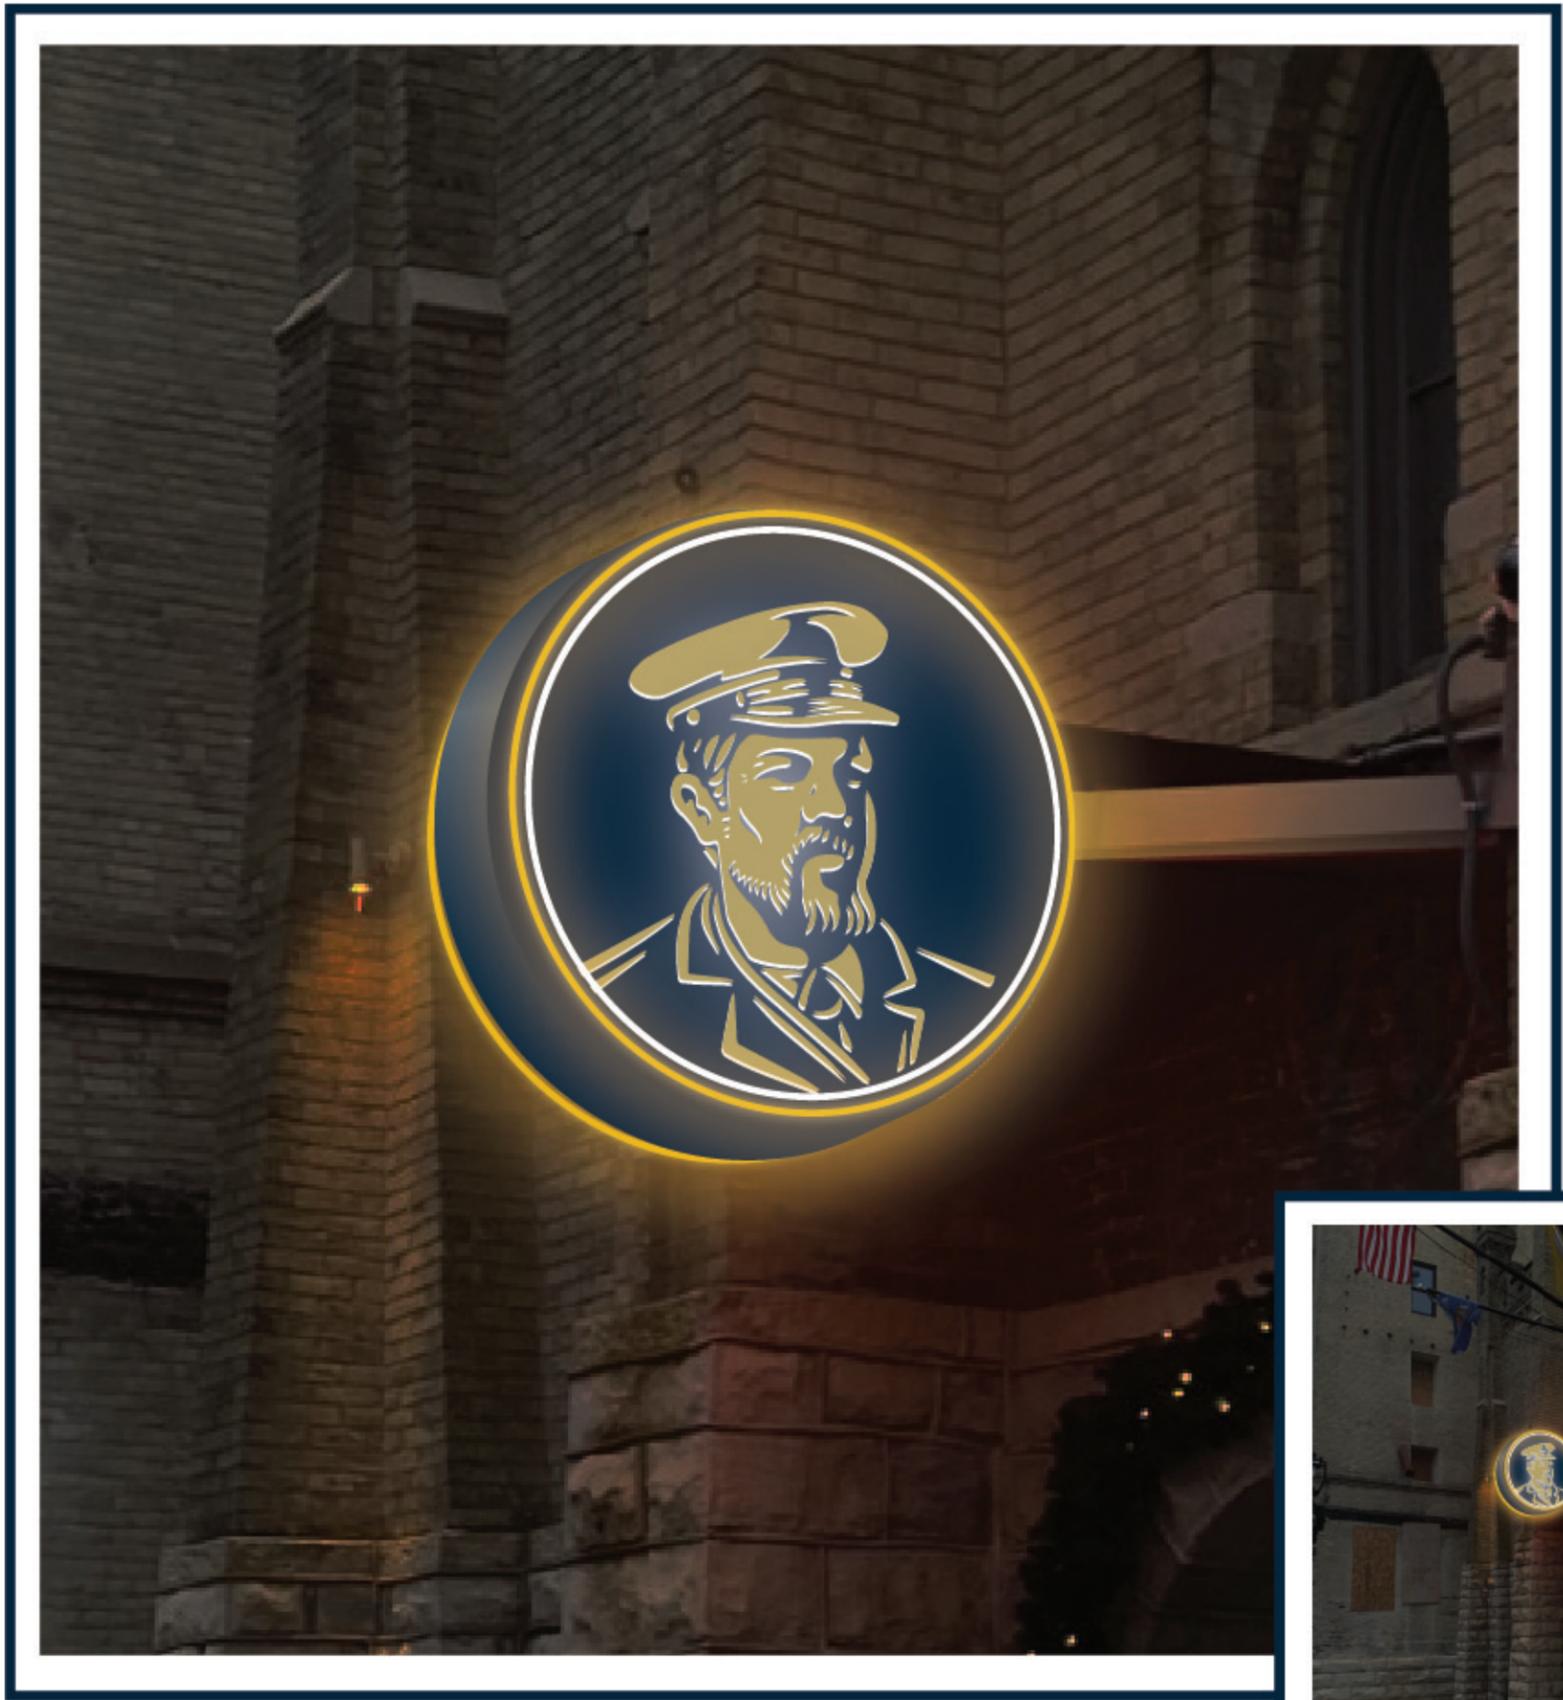

APPROVED
 By Tim Askin - Milwaukee HPC at 11:23 am, Mar 02, 2020

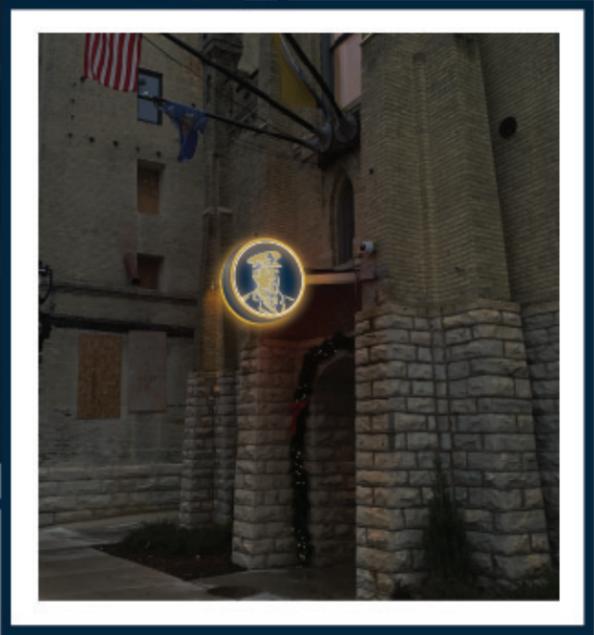

Concept 1



Project:
 Pabst Projecting Sign

Description:
 Round, 2 sided
 Neon, Push through

Project Location:
 Milwaukee, WI

Billing Location:
 Milwaukee, WI

CONCEPT DEVELOPMENT

Sales Rep: MD Date: 02/12/20
 Design: JPG

Disclaimer:
 THIS IS AN ORIGINAL DESIGN CREATED BY SIGN EFFECTZ. THE SUBMITTED DESIGN PROTECTED UNDER COPYRIGHT LAWS OF THE UNITED STATES CODE YOU AGREE NOT TO COPY PHOTOGRAPH MODIFY OR SHARE DIRECTLY OR INDIRECTLY ANY OF THE FOREGOING HELD BY YOU WITH ANY OTHER PARTY, NOR WILL YOU PERMIT ANY THIRD PARTY TO DO ANY OF THE FOREGOING WITHOUT THE WRITTEN CONSENT OF SIGN EFFECTZ.

THIS SIGN IS INTENDED TO BE INSTALLED IN ACCORDANCE WITH THE REQUIREMENTS OF ARTICLE 600 OF THE NEC AND/OR OTHER APPLICABLE LOCAL CODES. THIS INCLUDES PROPER GROUNDING AND BONDING OF THE SIGN.

Notes: Survey Req'd Permit Req'd Need Prod. Art

REVISIONS:

Rev A	By _____	Date _____
Rev B	By _____	Date _____
Rev C	By _____	Date _____
Rev D	By _____	Date _____
Rev E	By _____	Date _____
Rev F	By _____	Date _____

Scale: xx " = 1' - 0"
Original Page Size: 11" x 17"

26669501 C 2
 INS - PROJ NO. DESIGN PG REV NO.

1
 CONCEPT PKG NO.

ESTIMATE NO.


2 Sided Neon and Push Through



APPROVED
By Tim Askin - Milwaukee HPC at 11:24 am, Mar 02, 2020

Note: Actual vector art will be needed for production


.75" Push through
Clear w/Translucent
Gold Vinyl Facing

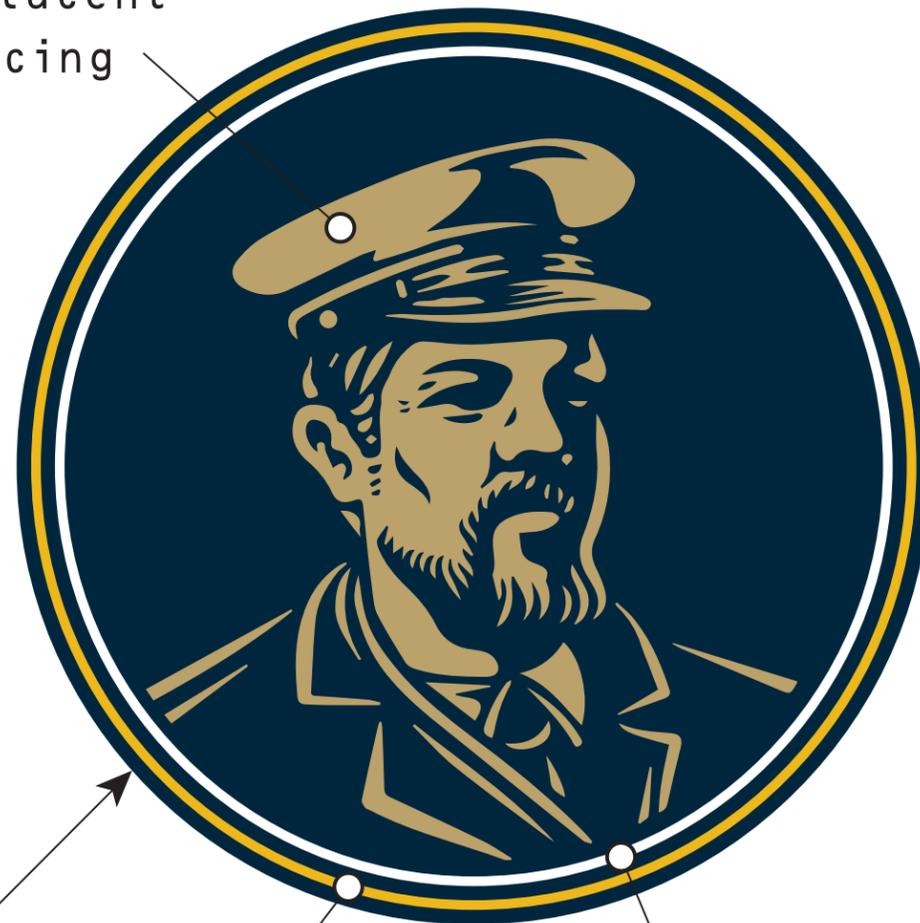

48" DIA

13mm Neon Tube
Clear Gold

13mm Neon Tube
White

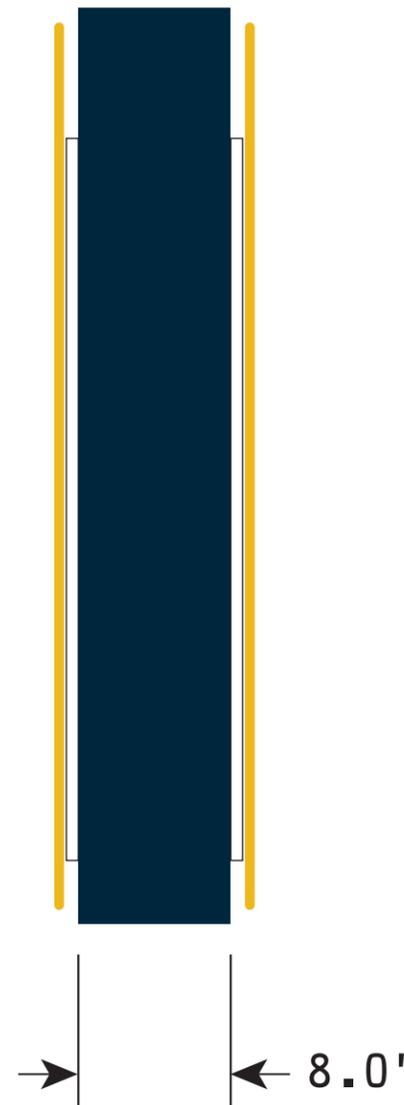

8.0"



Project:
Pabst Projecting Sign

Description:
Round, 2 sided
Neon, Push through

Project Location:
Milwaukee, WI

Billing Location:
Milwaukee, WI

CONCEPT DEVELOPMENT

Sales Rep: MD Date: 02/12/20
Design: JPG

Disclaimer:
THIS IS AN ORIGINAL DESIGN CREATED BY SIGN EFFECTZ. THE SUBMITTED DESIGN PROTECTED UNDER COPYRIGHT LAWS OF THE UNITED STATES CODE YOU AGREE NOT TO COPY PHOTOGRAPH MODIFY OR SHARE DIRECTLY OR INDIRECTLY ANY OF THE FOREGOING HELD BY YOU WITH ANY OTHER PARTY, NOR WILL YOU PERMIT ANY THIRD PARTY TO DO ANY OF THE FOREGOING WITHOUT THE WRITTEN CONSENT OF SIGN EFFECTZ.

THIS SIGN IS INTENDED TO BE INSTALLED IN ACCORDANCE WITH THE REQUIREMENTS OF ARTICLE 600 OF THE NEC AND/OR OTHER APPLICABLE LOCAL CODES. THIS INCLUDES PROPER GROUNDING AND BONDING OF THE SIGN.

Notes: Survey Req'd Permit Req'd Need Prod. Art

REVISIONS:

Rev	By	Date
Rev A		
Rev B		
Rev C		
Rev D		
Rev E		
Rev F		

Scale: 1-1/4" = 1' - 0"
Original Page Size: 11" x 17"

26669501 C 3
INS - PROJ NO. DESIGN PG REV NO.

1
CONCEPT PKG NO.

ESTIMATE NO.