(120' R.O.W.)

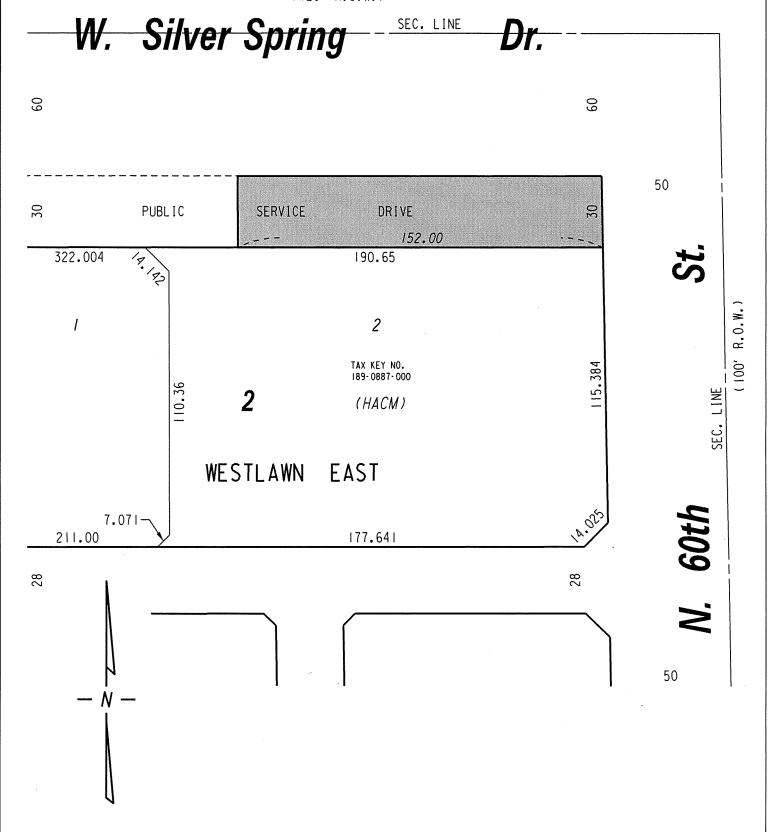




EXHIBIT "A" FILE NO. 191279

INFRASTRUCTURE SERVICES DIVISION

MILWAUKEE, WISCONSIN

ASSIGNED TO: W. FUCHS

DRAWN BY: W.F.

PROJECT/GRANT NO.: WK52337430

SCALE: 1" = 40'

CH'K'D. BY: W. FUCHS

DATE: JANUARY 21, 2020

APPROVED BY:

CENTRAL DRAFTING & RECORDS MANAGER

Damin amin 11 1/22/20 CITY ENGINEER

w:\eng\row\vacation\7430\7430 map.dgn