


## A1.1

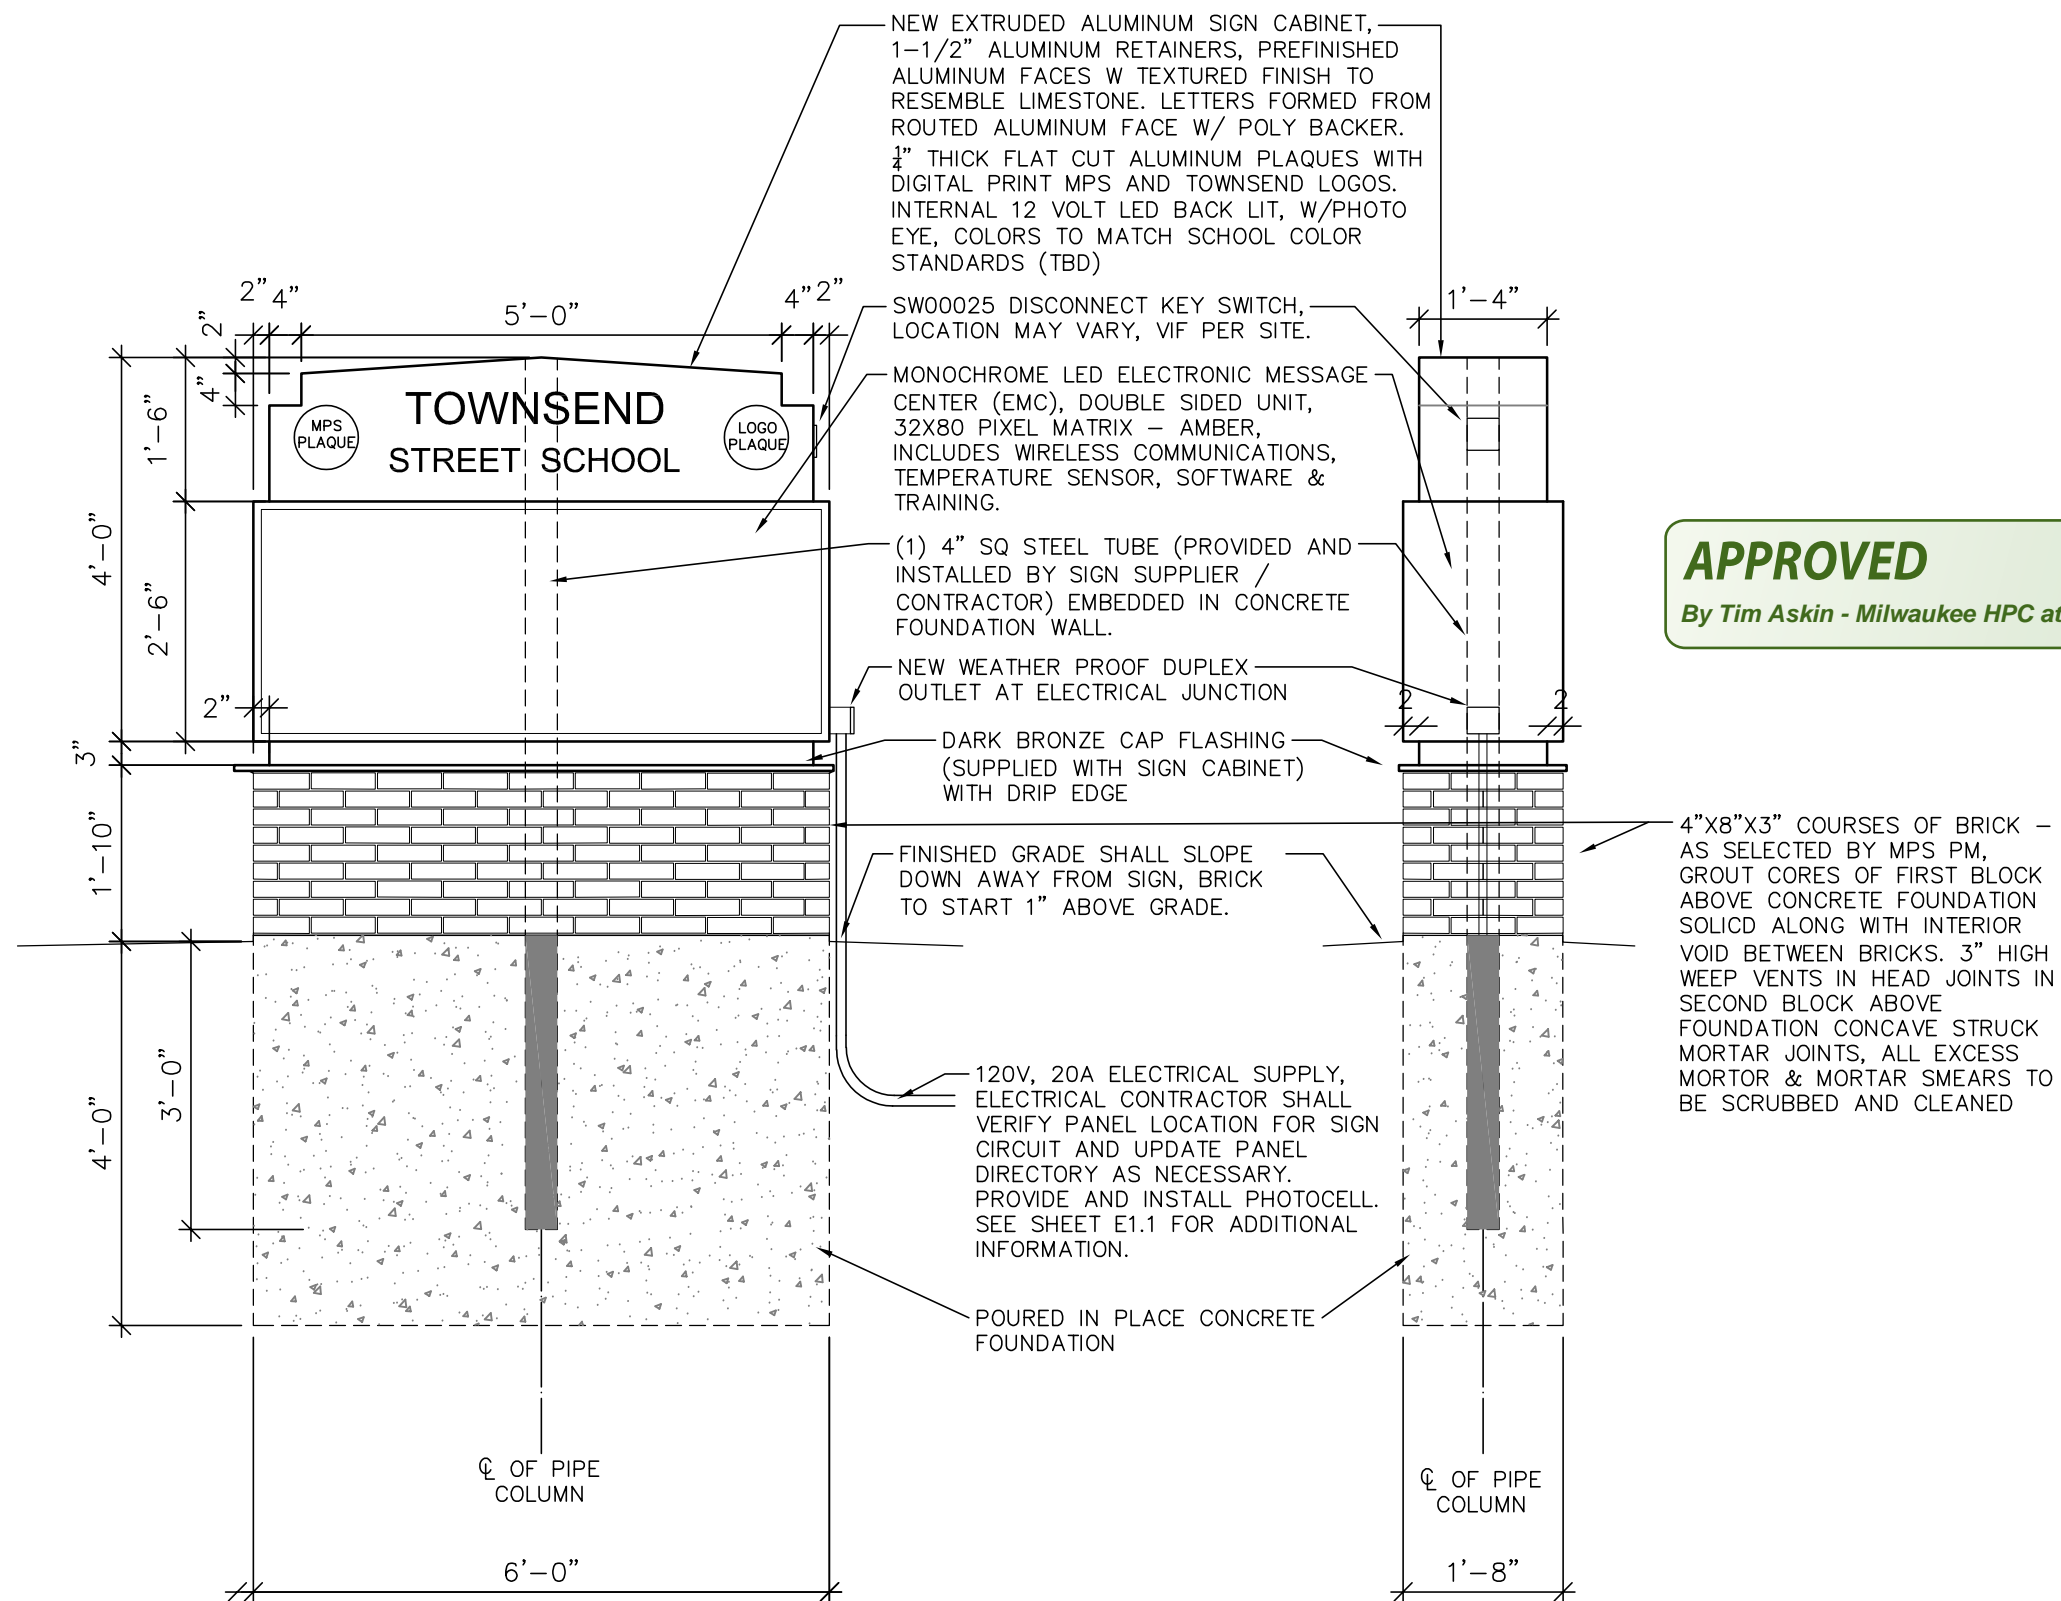

**APPROVED**

*By Tim Askin - Milwaukee HPC at 3:03 pm, Feb 12, 2021*

1 MONUMENT SIGN W/ NEW BASE  
FRONT/BACK SECTION  
SCALE: 1/2" = 1'-0"


2 MONUMENT SIGN W/NEW BASE  
SIDE SECTION  
SCALE: 1/2" = 1'-0"



**APPROVED**  
By Tim Askin - Milwaukee HPC at 3:03 pm, Feb 12, 2021



Division of Facilities and  
Maintenance Services  
Design and Construction  
Sean Kane – Manager  
P.O. BOX 05259  
Milwaukee, Wisconsin 53205-0529  
Phone: 414-283-4701  
Fax: 414-283-4682



MILWAUKEE  
PUBLIC SCHOOLS

Title : SIGN CONCEPT RENDERING

Project Title : TOWNSEND STREET SCHOOL EXTERIOR MONUMENT SIGN

Project Location : 3360 N SHERMAN BLVD, MILWAUKEE, WI 53216

Approved By :

REVISIONS	By

Drawn by :  
RWM

Checked by :

Date :  
02/11/2021

Scale :  
As Noted

Site Number :  
365



Work Order :  
440329

Project Number :  
7184

Sheet Number :

A1.3



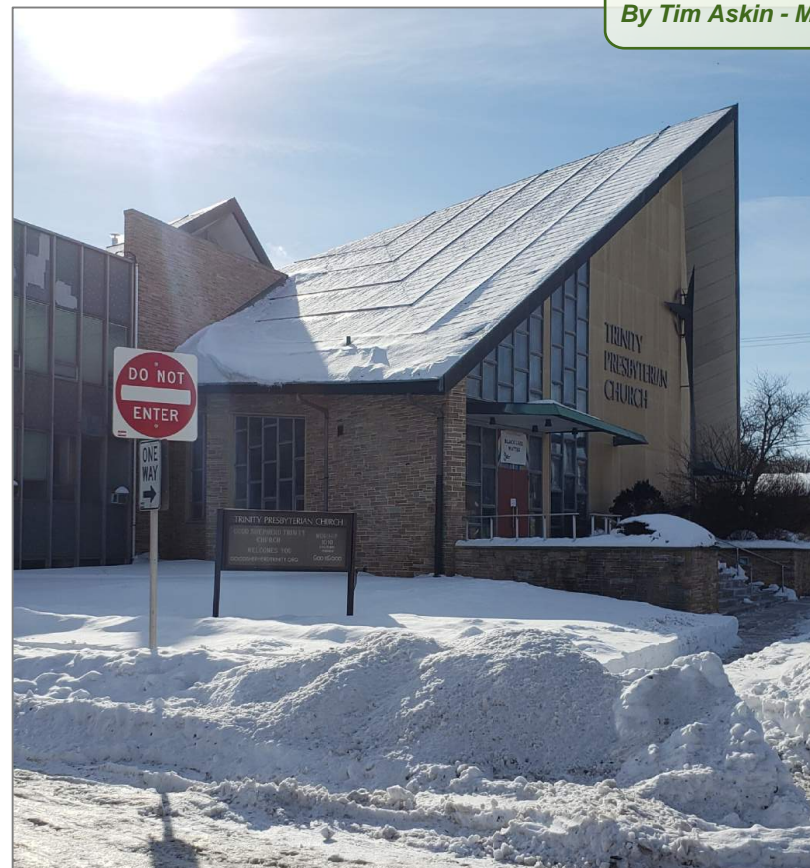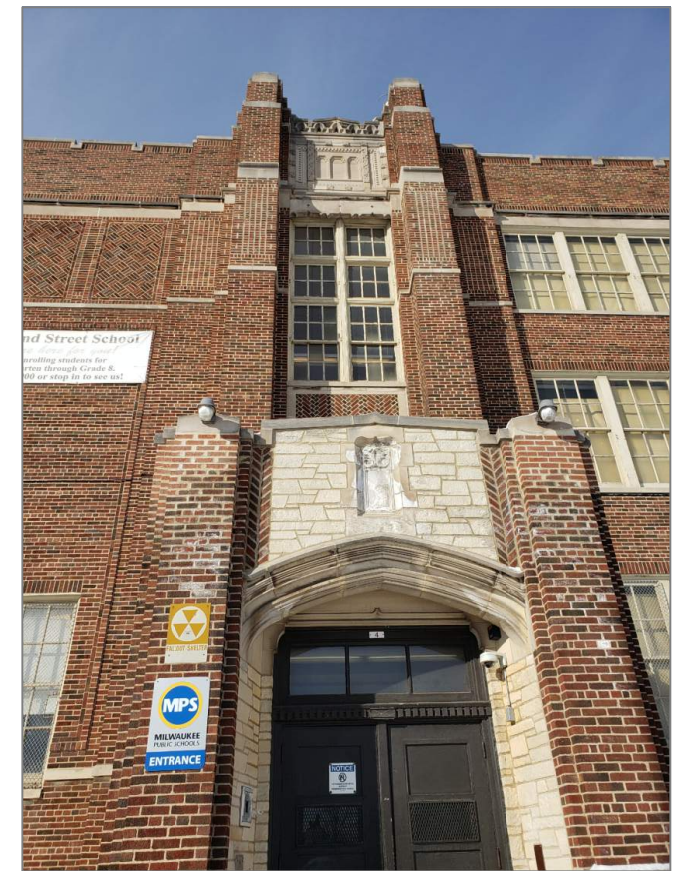

**APPROVED**

By Tim Askin - Milwaukee HPC at 3:03 pm, Feb 12, 2021

## Division of Facilities and Maintenance Services

**Design and Construction**  
**Sean Kane – Manager**

P.O. BOX 05259

Milwaukee, Wisconsin 53205-0529  
Phone: 414-283-4701

Fax: 414-283-4682

MILWAUKEE  
PUBLIC SCHOOLS

File : CONTEXT PHOTOS

Project Title : TOWNSEND STREET SCHOOL EXTERIOR MONUMENT SIGN

Project Location :  
3360 N SHERMAN BLVD, MILWAUKEE, WI 53216

Approved By :

## REVISIONS

By \_\_\_\_\_

Drawn by :

RWM

Checked by :

Date : 02/11/2019

52/11/

Scale :

As Note

Site Number

365

**Work Order :**

440329

Project Number

7184

Sheet Number

## A1.4