

# CITY OF MILWAUKEE


## DPW – Infrastructure Services Division – Transportation Operations

Regarding the recommendation for installation of stop control on South 55<sup>th</sup> Street at West Euclid Avenue.



 = EXISTING STOP

 = EXISTING YIELD

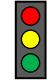 = SIGNAL

 = NEW STOP

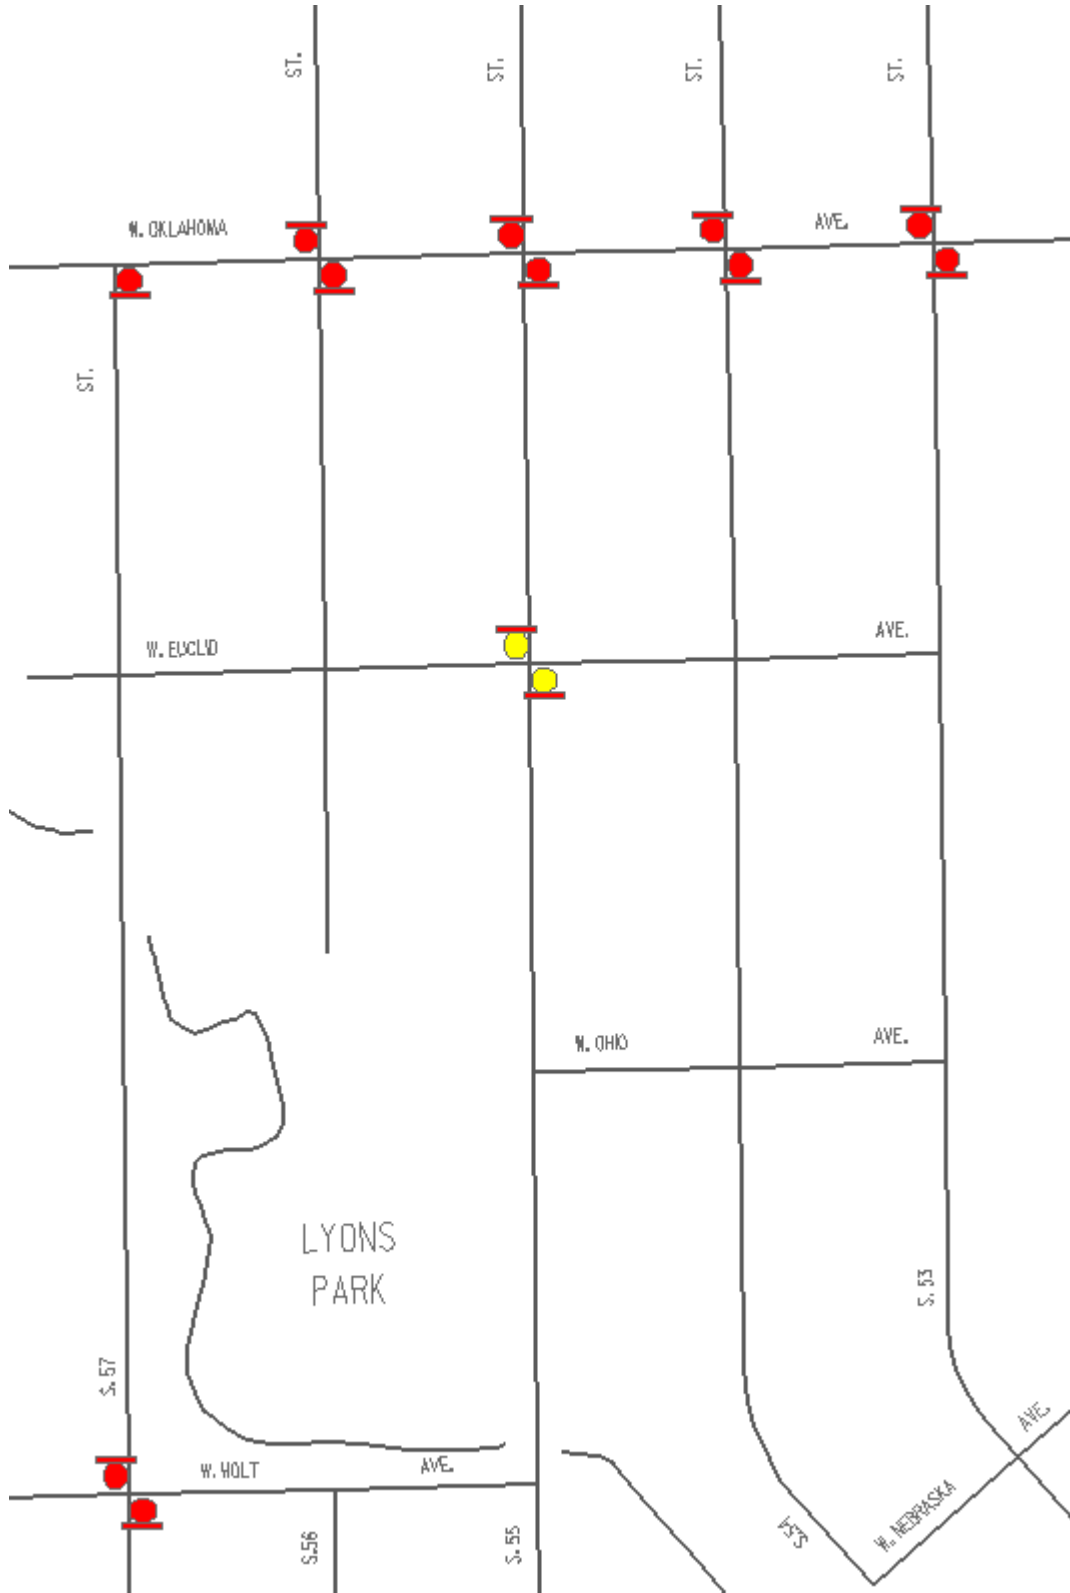


Exhibit A