

#### PROPOSED EXTERIOR SIGNAGE

Milwaukee, WI



upublished drawing created by Elevated local litted for your use in conjunction with a project anned for your organization by Elevated Identi It is subn

CLIENT: The Pabst Theater Group LOCATION: 144 East Wells Street

REP: Mike Kinsella CONTACT: 262.422.9339 PROJECT NUMBER: 1110 DRAWING DATE: 02/17/21

DRAWING SCALE: NTS Designer: LE





CLIENT: The Pabst Theater Group LOCATION: 144 East Wells Street REP: Mike Kinsella CONTACT: 262.422.9339 PROJECT NUMBER: 1110 DRAWING DATE: 02/17/21



DRAWING SCALE: 1/4"=1'

Designer: LE






CLIENT: The Pabst Theater Group LOCATION: 144 East Wells Street

REP: Mike Kinsella CONTACT: 262.422.9339 PROJECT NUMBER: 1110 DRAWING DATE: 02/17/21

DRAWING SCALE: 1/4"=1' Designer: LE




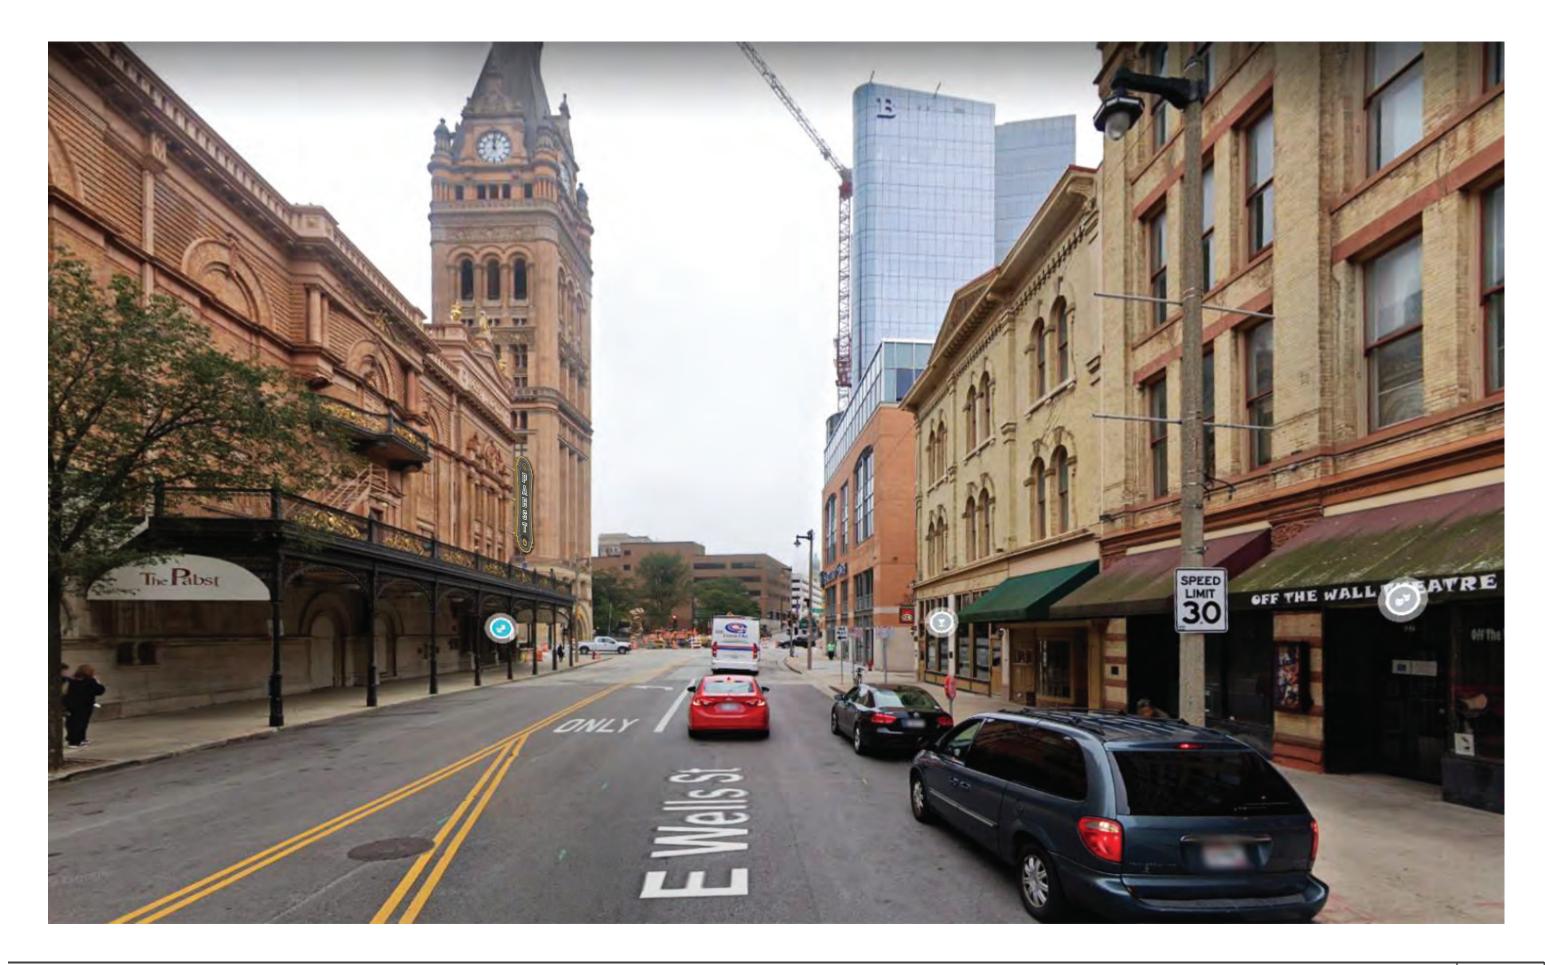


CLIENT: The Pabst Theater Group LOCATION: 144 East Wells Street REP: Mike Kinsella CONTACT: 262.422.9339 PROJECT NUMBER: 1110 DRAWING DATE: 02/17/21


DRAWING SCALE: NTS Designer: LE



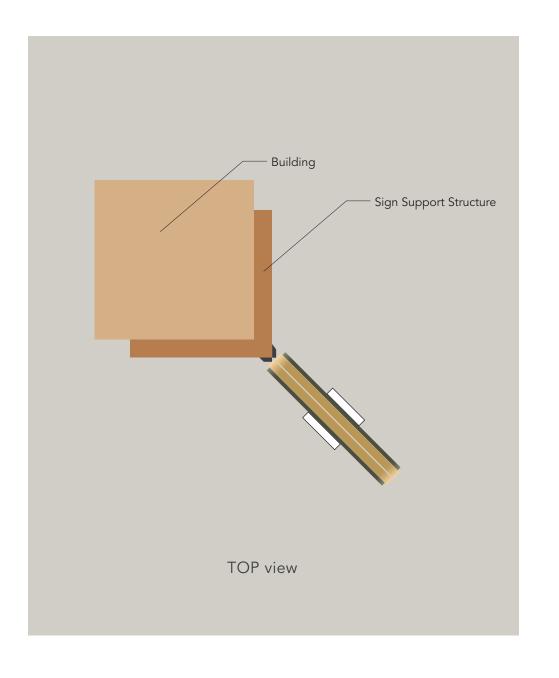

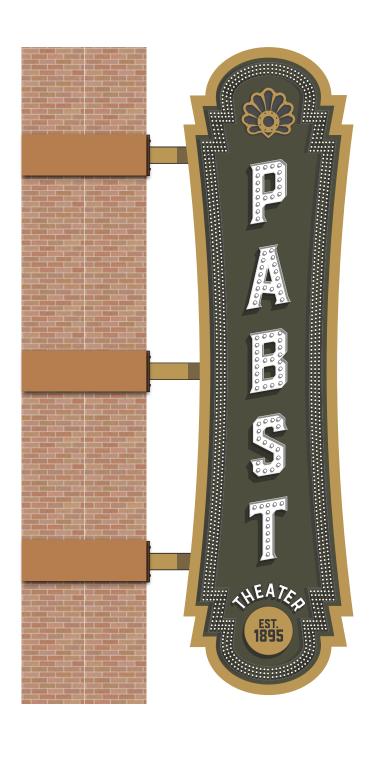



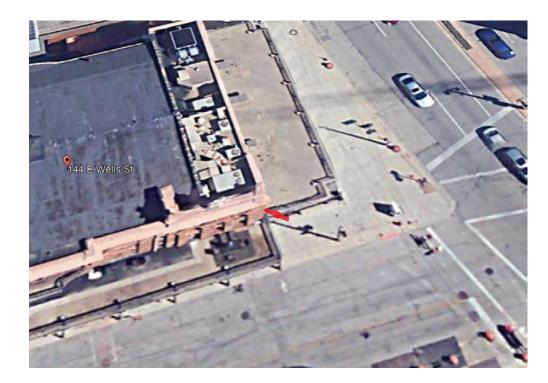

CLIENT: The Pabst Theater Group LOCATION: 144 East Wells Street

REP: Mike Kinsella CONTACT: 262.422.9339 PROJECT NUMBER: 1110 DRAWING DATE: 02/17/21

Location overview

Approximate sign orientation

DRAWING SCALE: 1/4"=1'



Designer: LE