


MARRIOTT MILWAUKEE

Certificate of Appropriateness Drawing Attachment

November 3, 2010


DRAWING LIST

1. Cover Sheet & Drawing List
2. Property Plan
3. Wisconsin Avenue Streetscape: Facade Rehabilitation Scheme
4. Wisconsin Avenue Streetscape: Proposed Facade
5. View Looking Southwest
6. View Looking Southeast
7. View Looking Northwest
8. Building Elevations
9. Proposed Site Plan
10. Lower Level Floor Plan
11. 1st Floor Plan
12. 2nd Floor Plan
13. 3rd Floor Plan
14. 4th - 10th Floor Plan

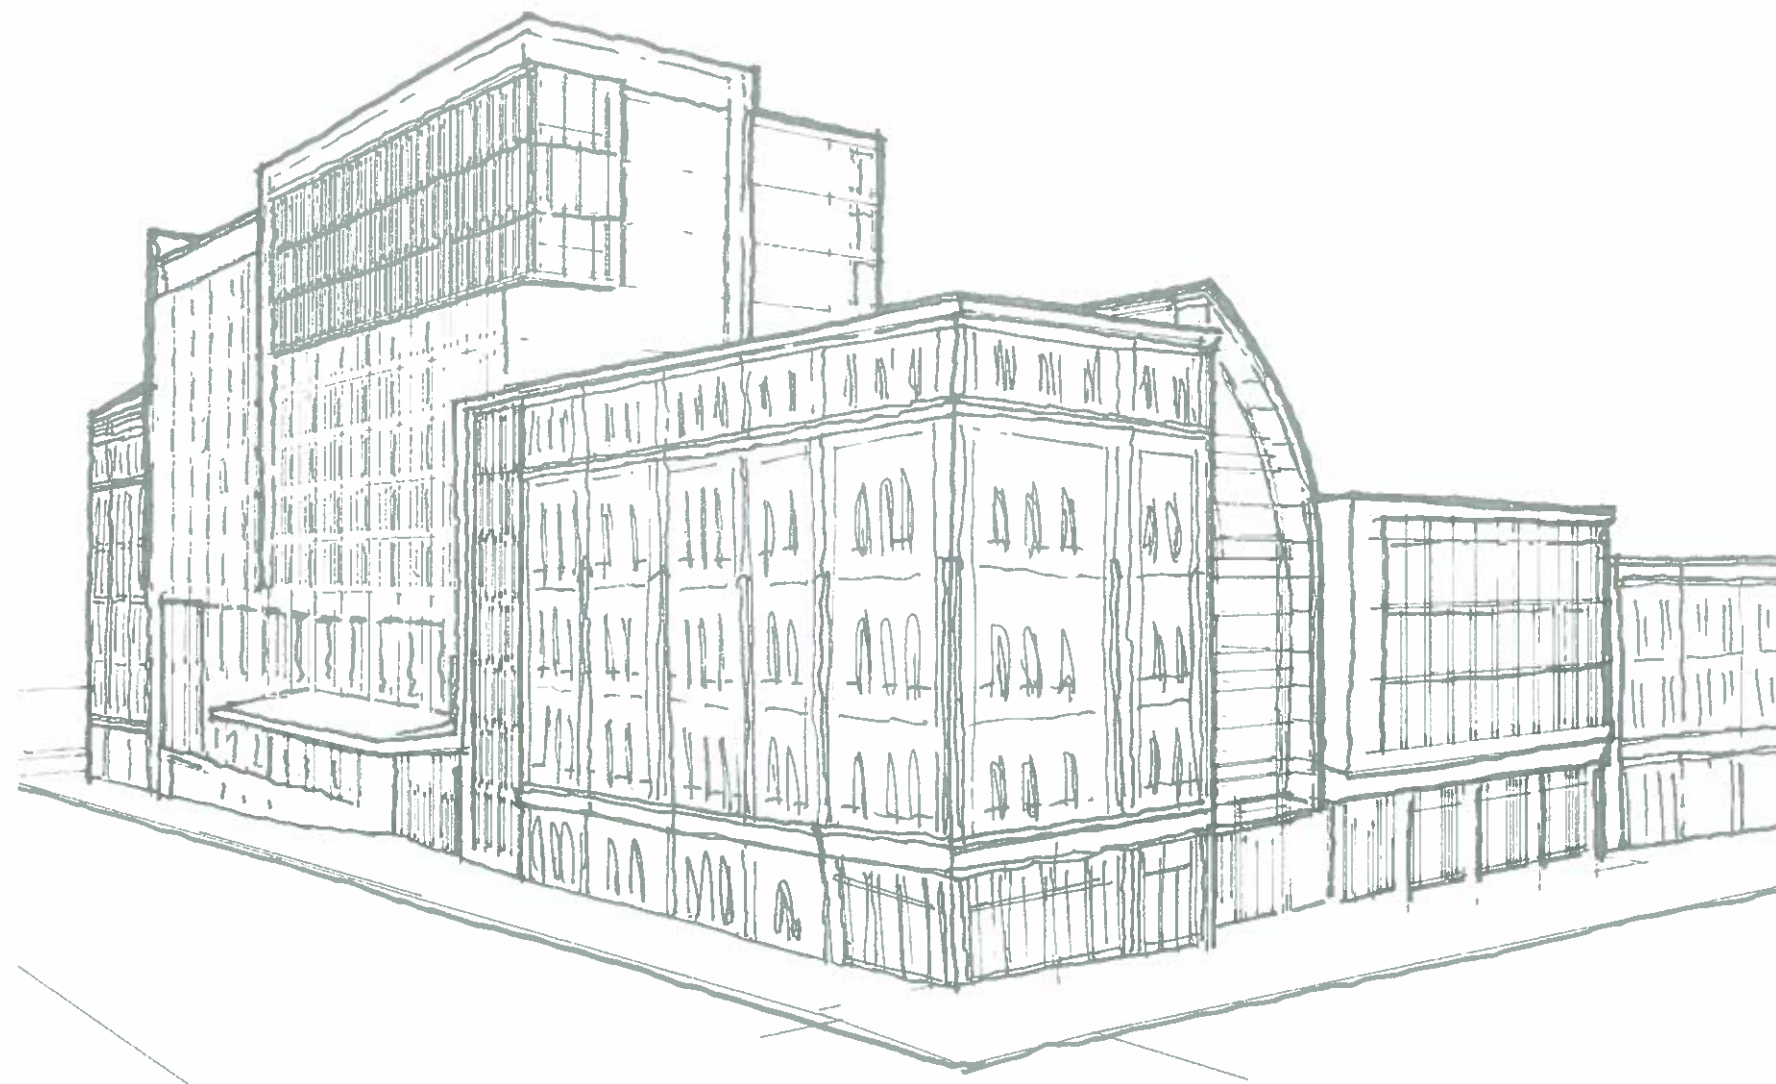

11/03/2010 COPYRIGHT © 2010 KAHLER SLATER, INC. ALL RIGHTS RESERVED.

11/13/2010
10:45
HP
1-14

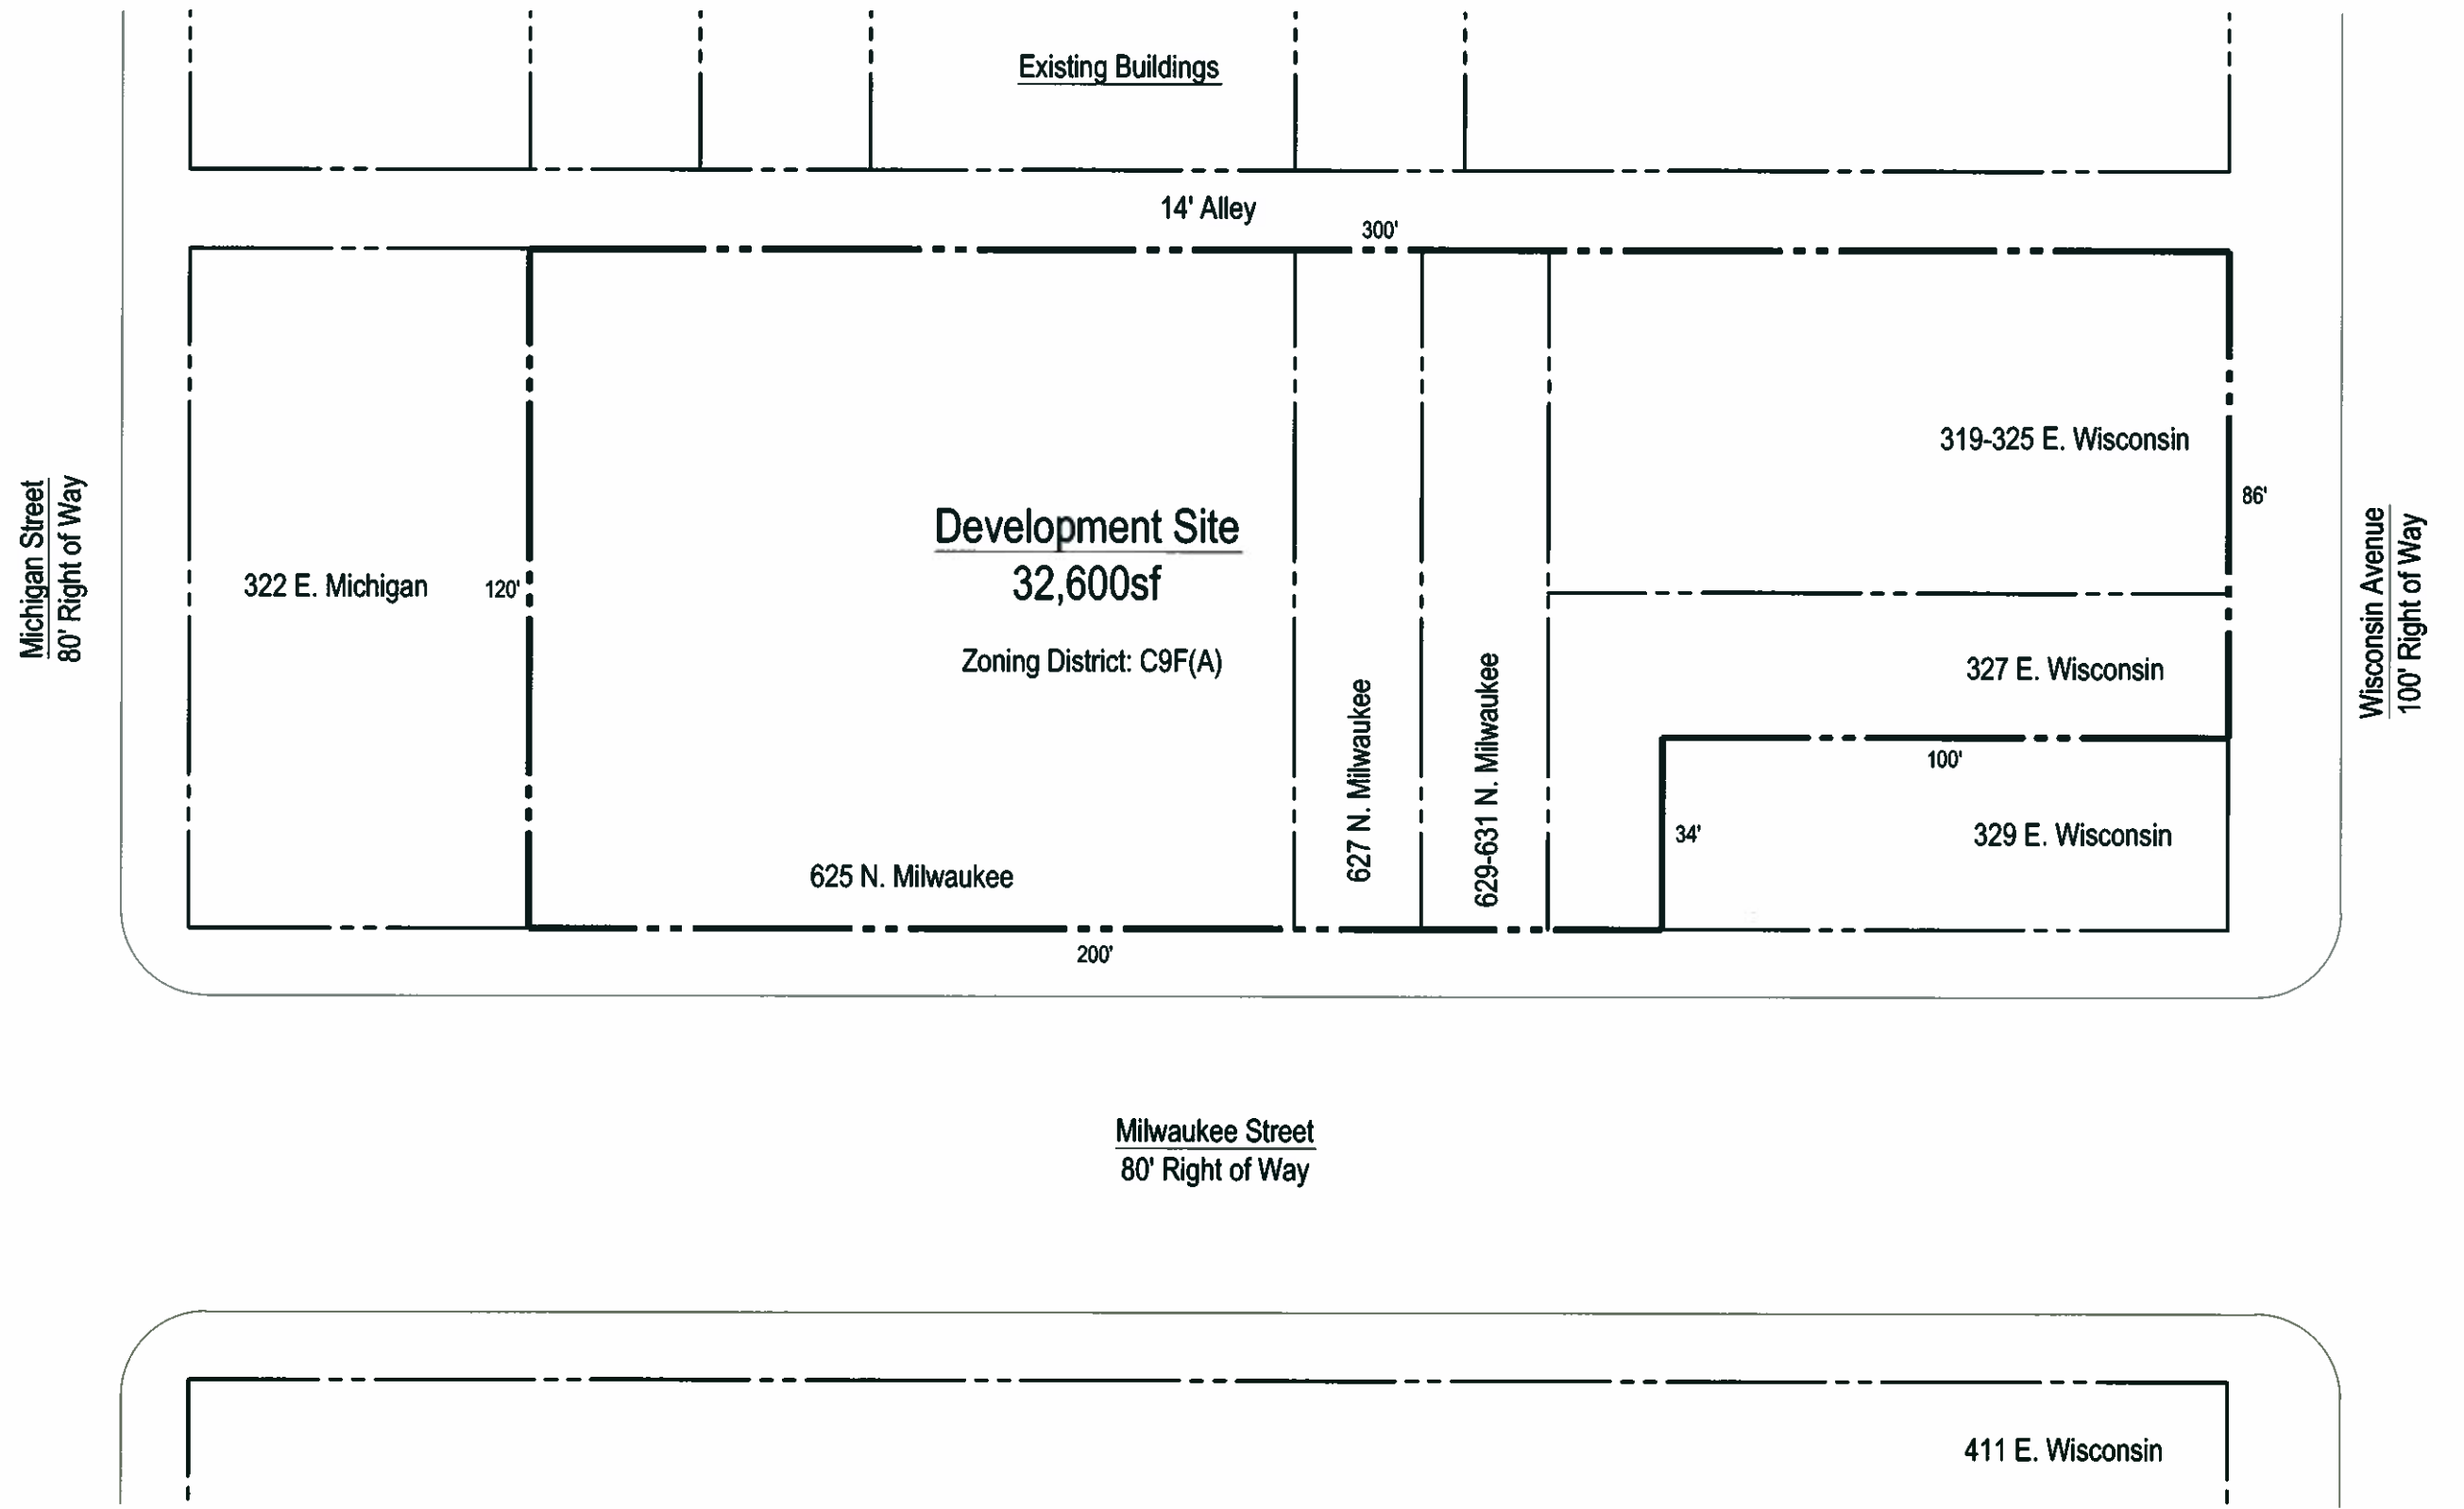

PROPERTY PLAN

11/03/2010 COPYRIGHT © 2010 KAHLER SLATER, INC. ALL RIGHTS RESERVED.



WISCONSIN AVENUE STREETSCAPE: FACADE REHABILITATION SCHEME
(ALTERNATIVE DEEMED INAPPROPRIATE BY HPC STAFF)



WISCONSIN AVENUE STREETScape: PROPOSED FACADE



VIEW LOOKING SOUTHWEST



VIEW LOOKING SOUTHEAST



VIEW LOOKING NORTHWEST



NORTH ELEVATION



SOUTH ELEVATION




EAST ELEVATION



WEST ELEVATION

Michigan Street

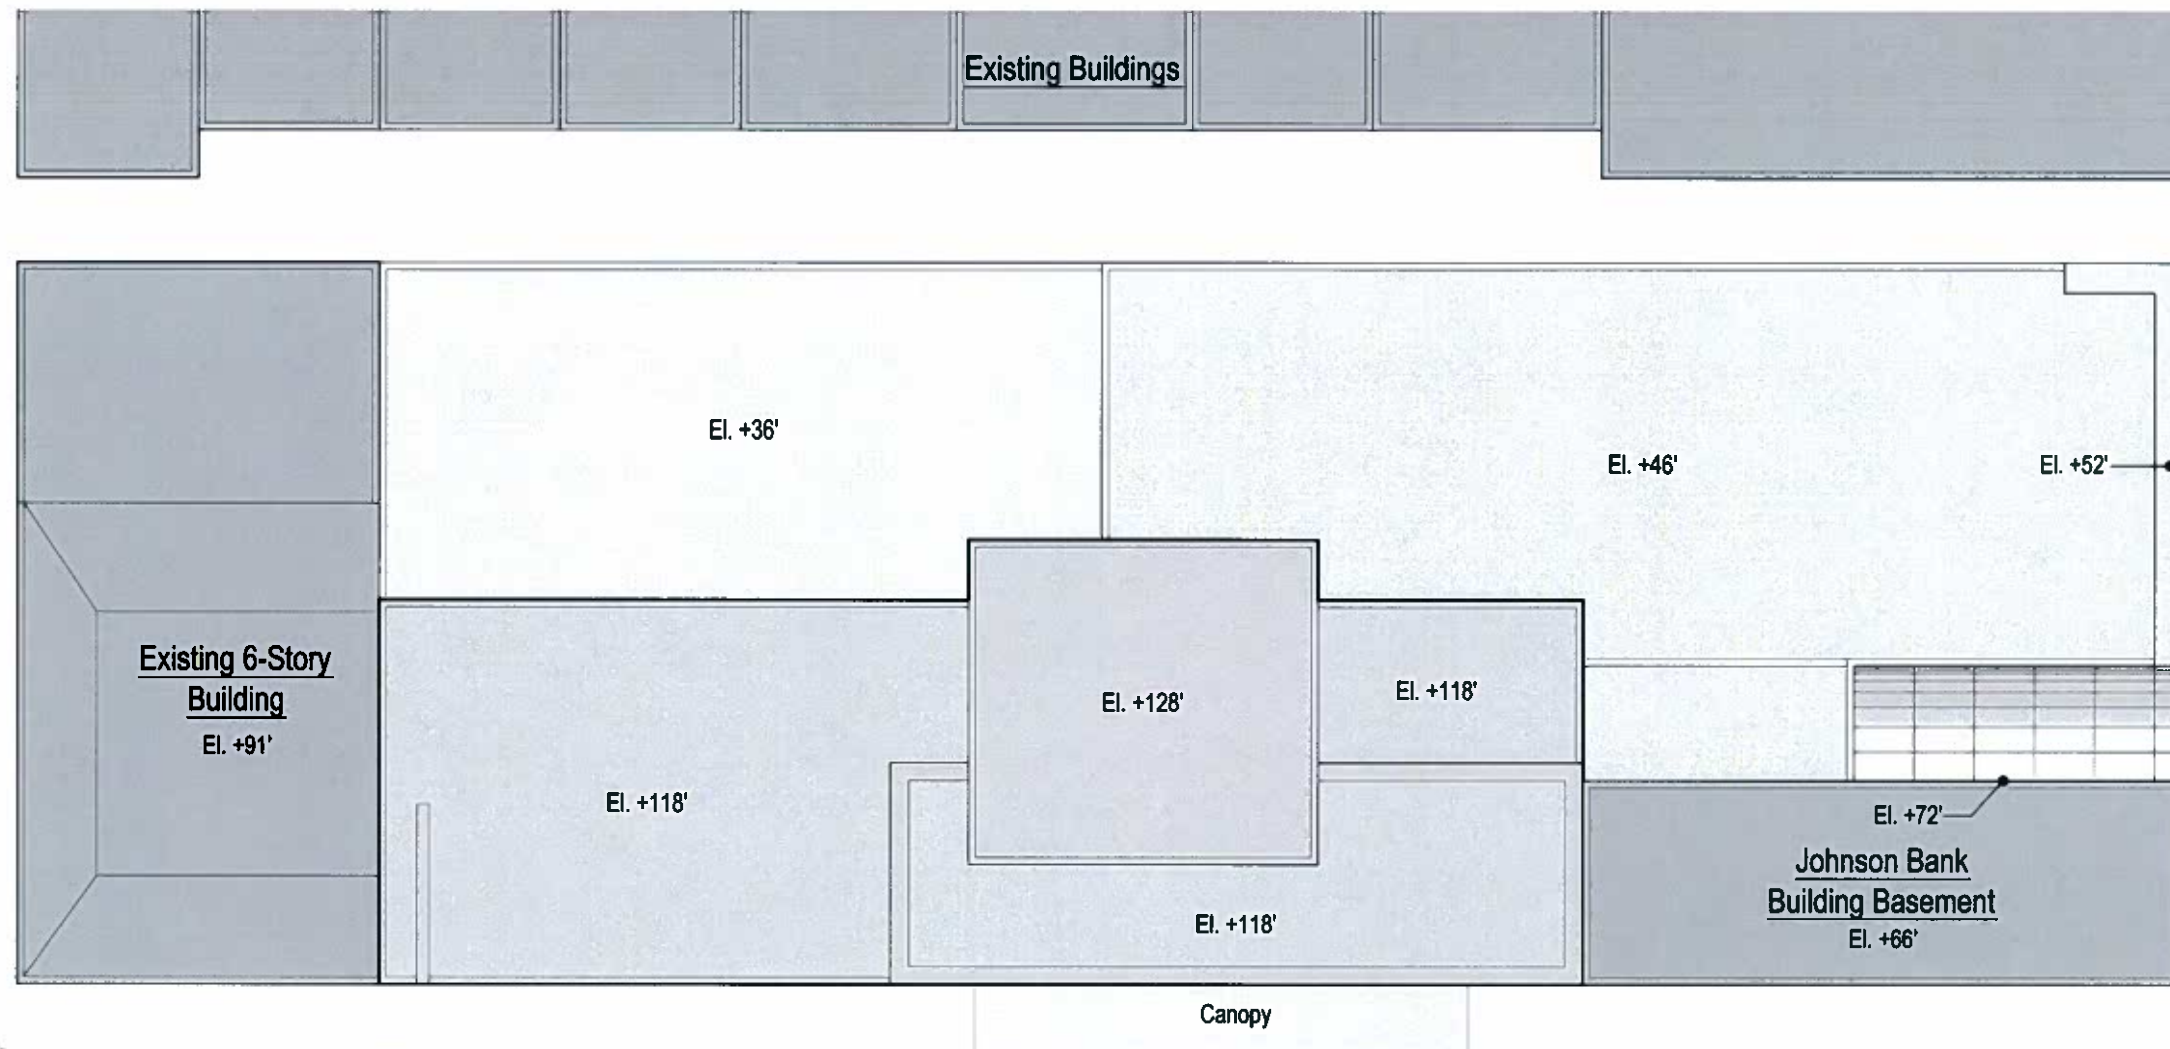

Wisconsin Avenue

Elevation Datum: 1st Floor = El. +0'


Milwaukee Street




PROPOSED SITE PLAN

Michigan Street


Wisconsin Avenue Above

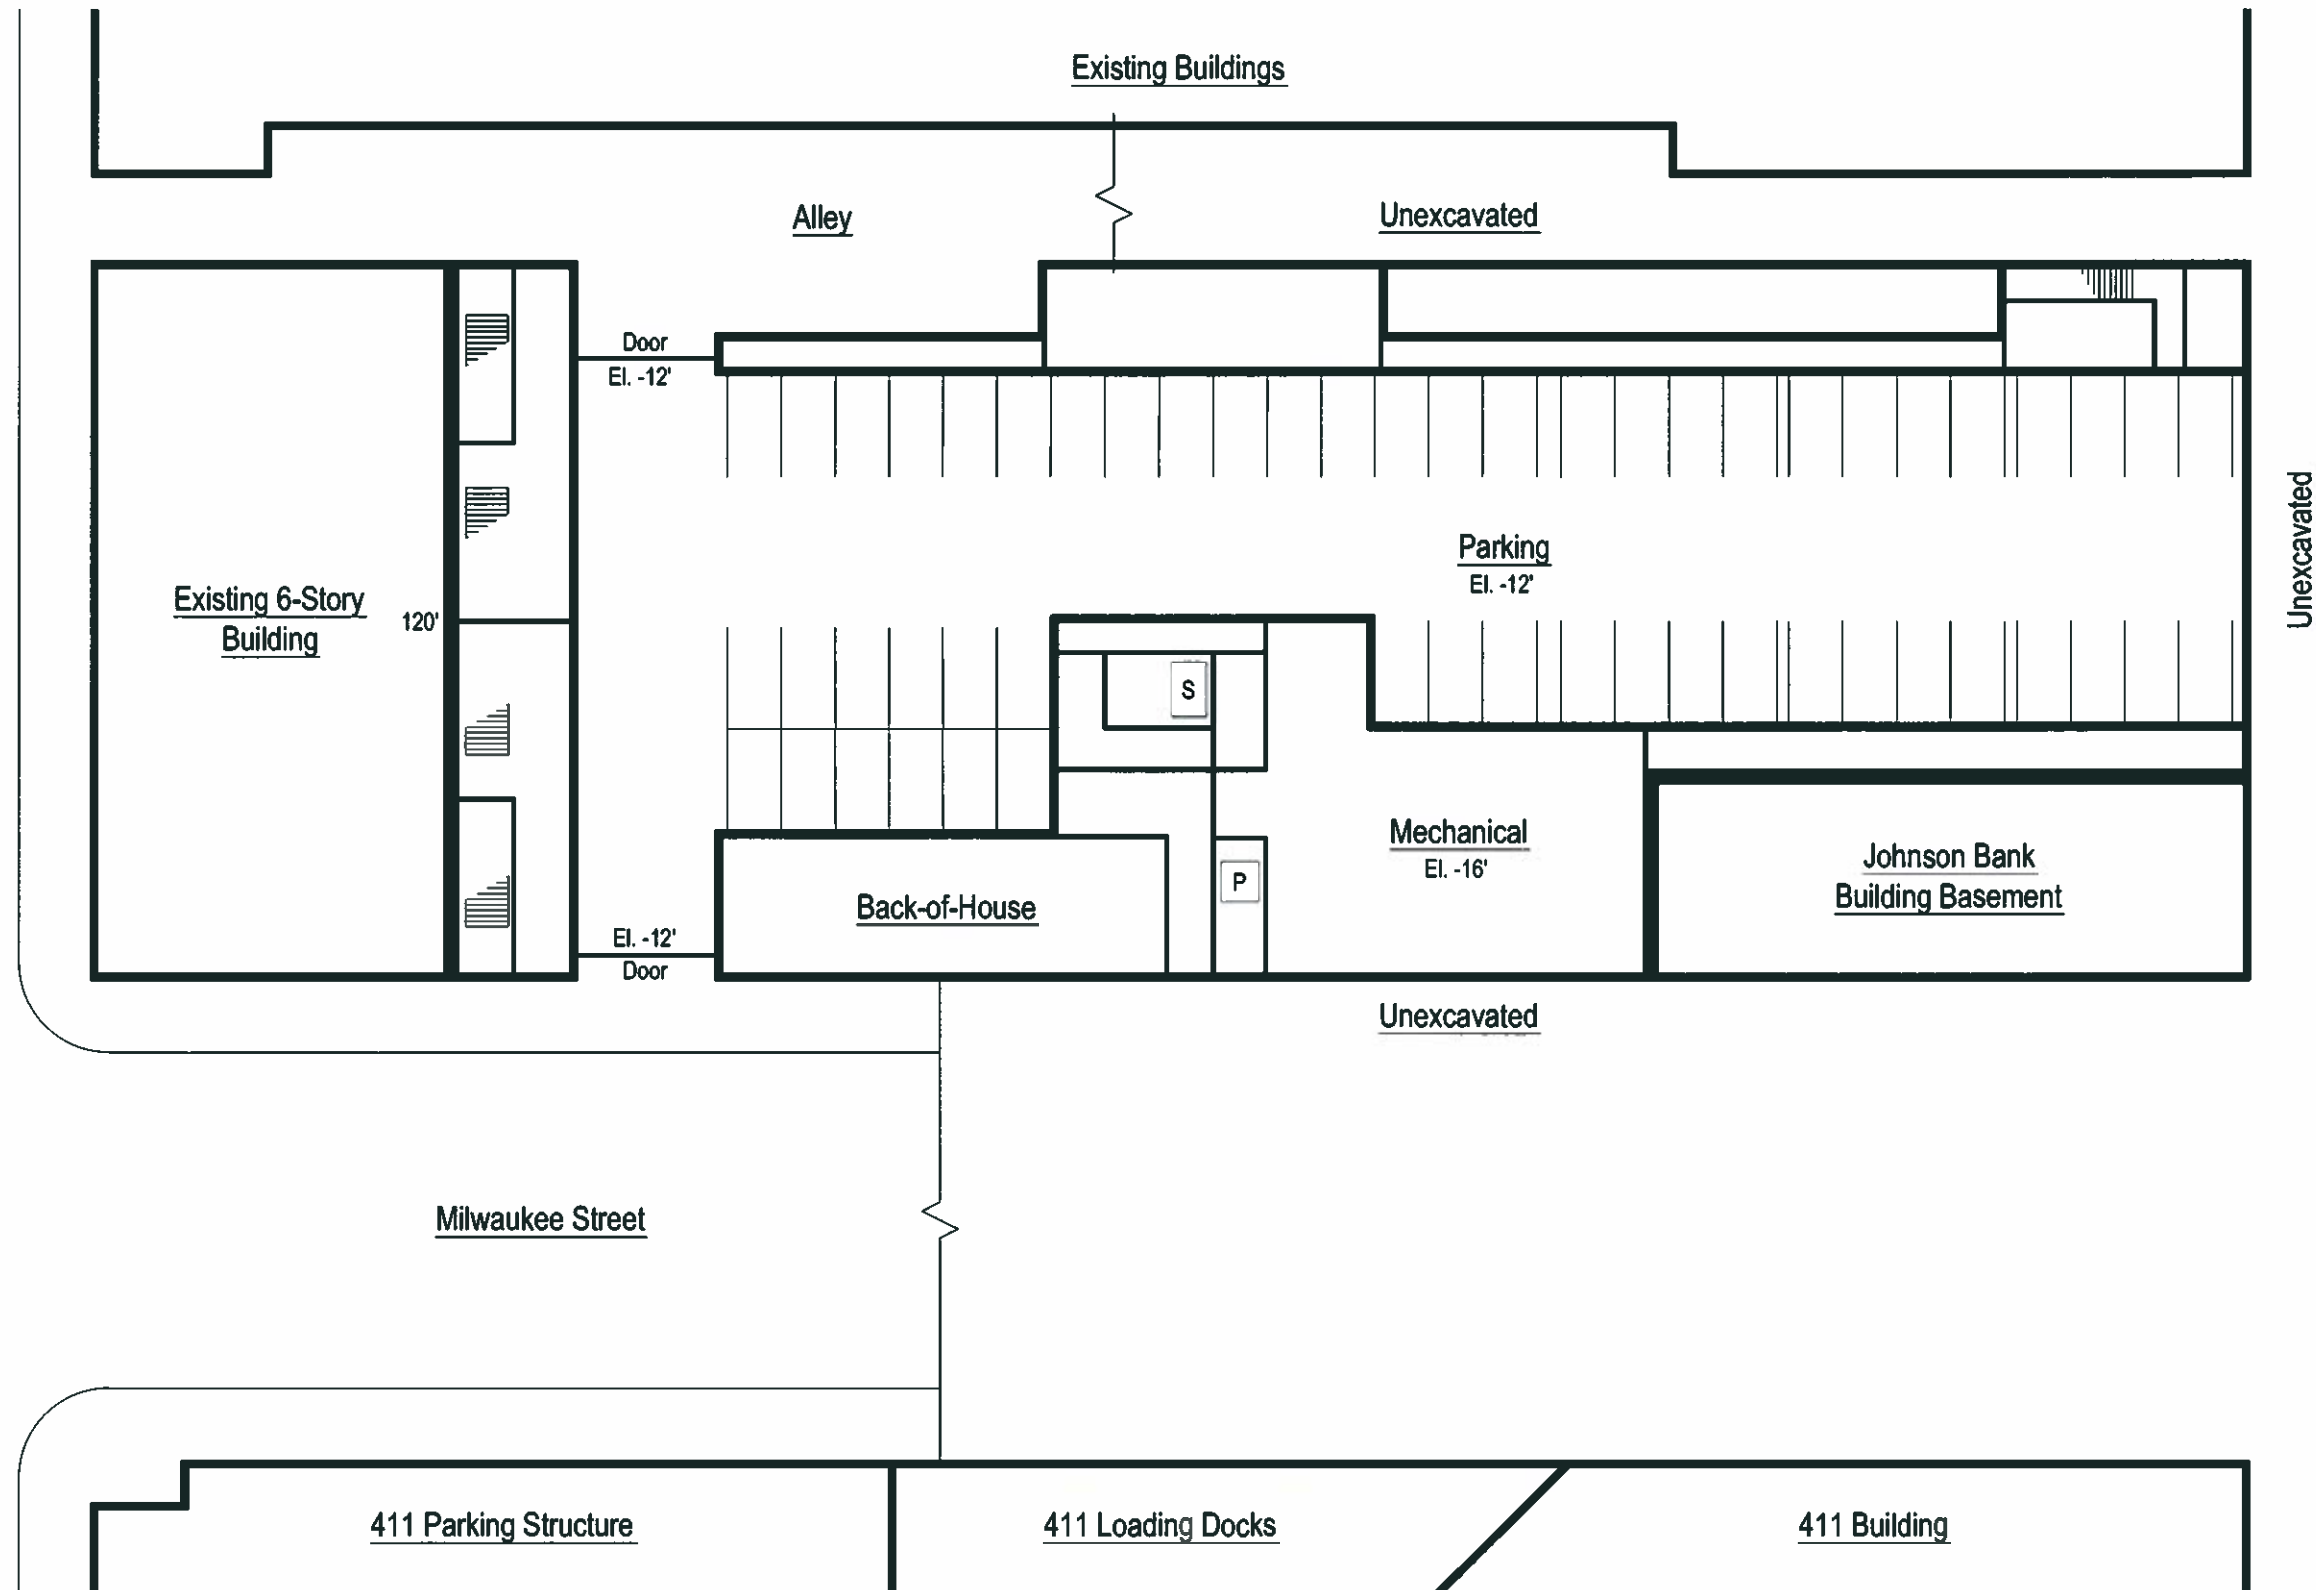


LOWER LEVEL FLOOR PLAN

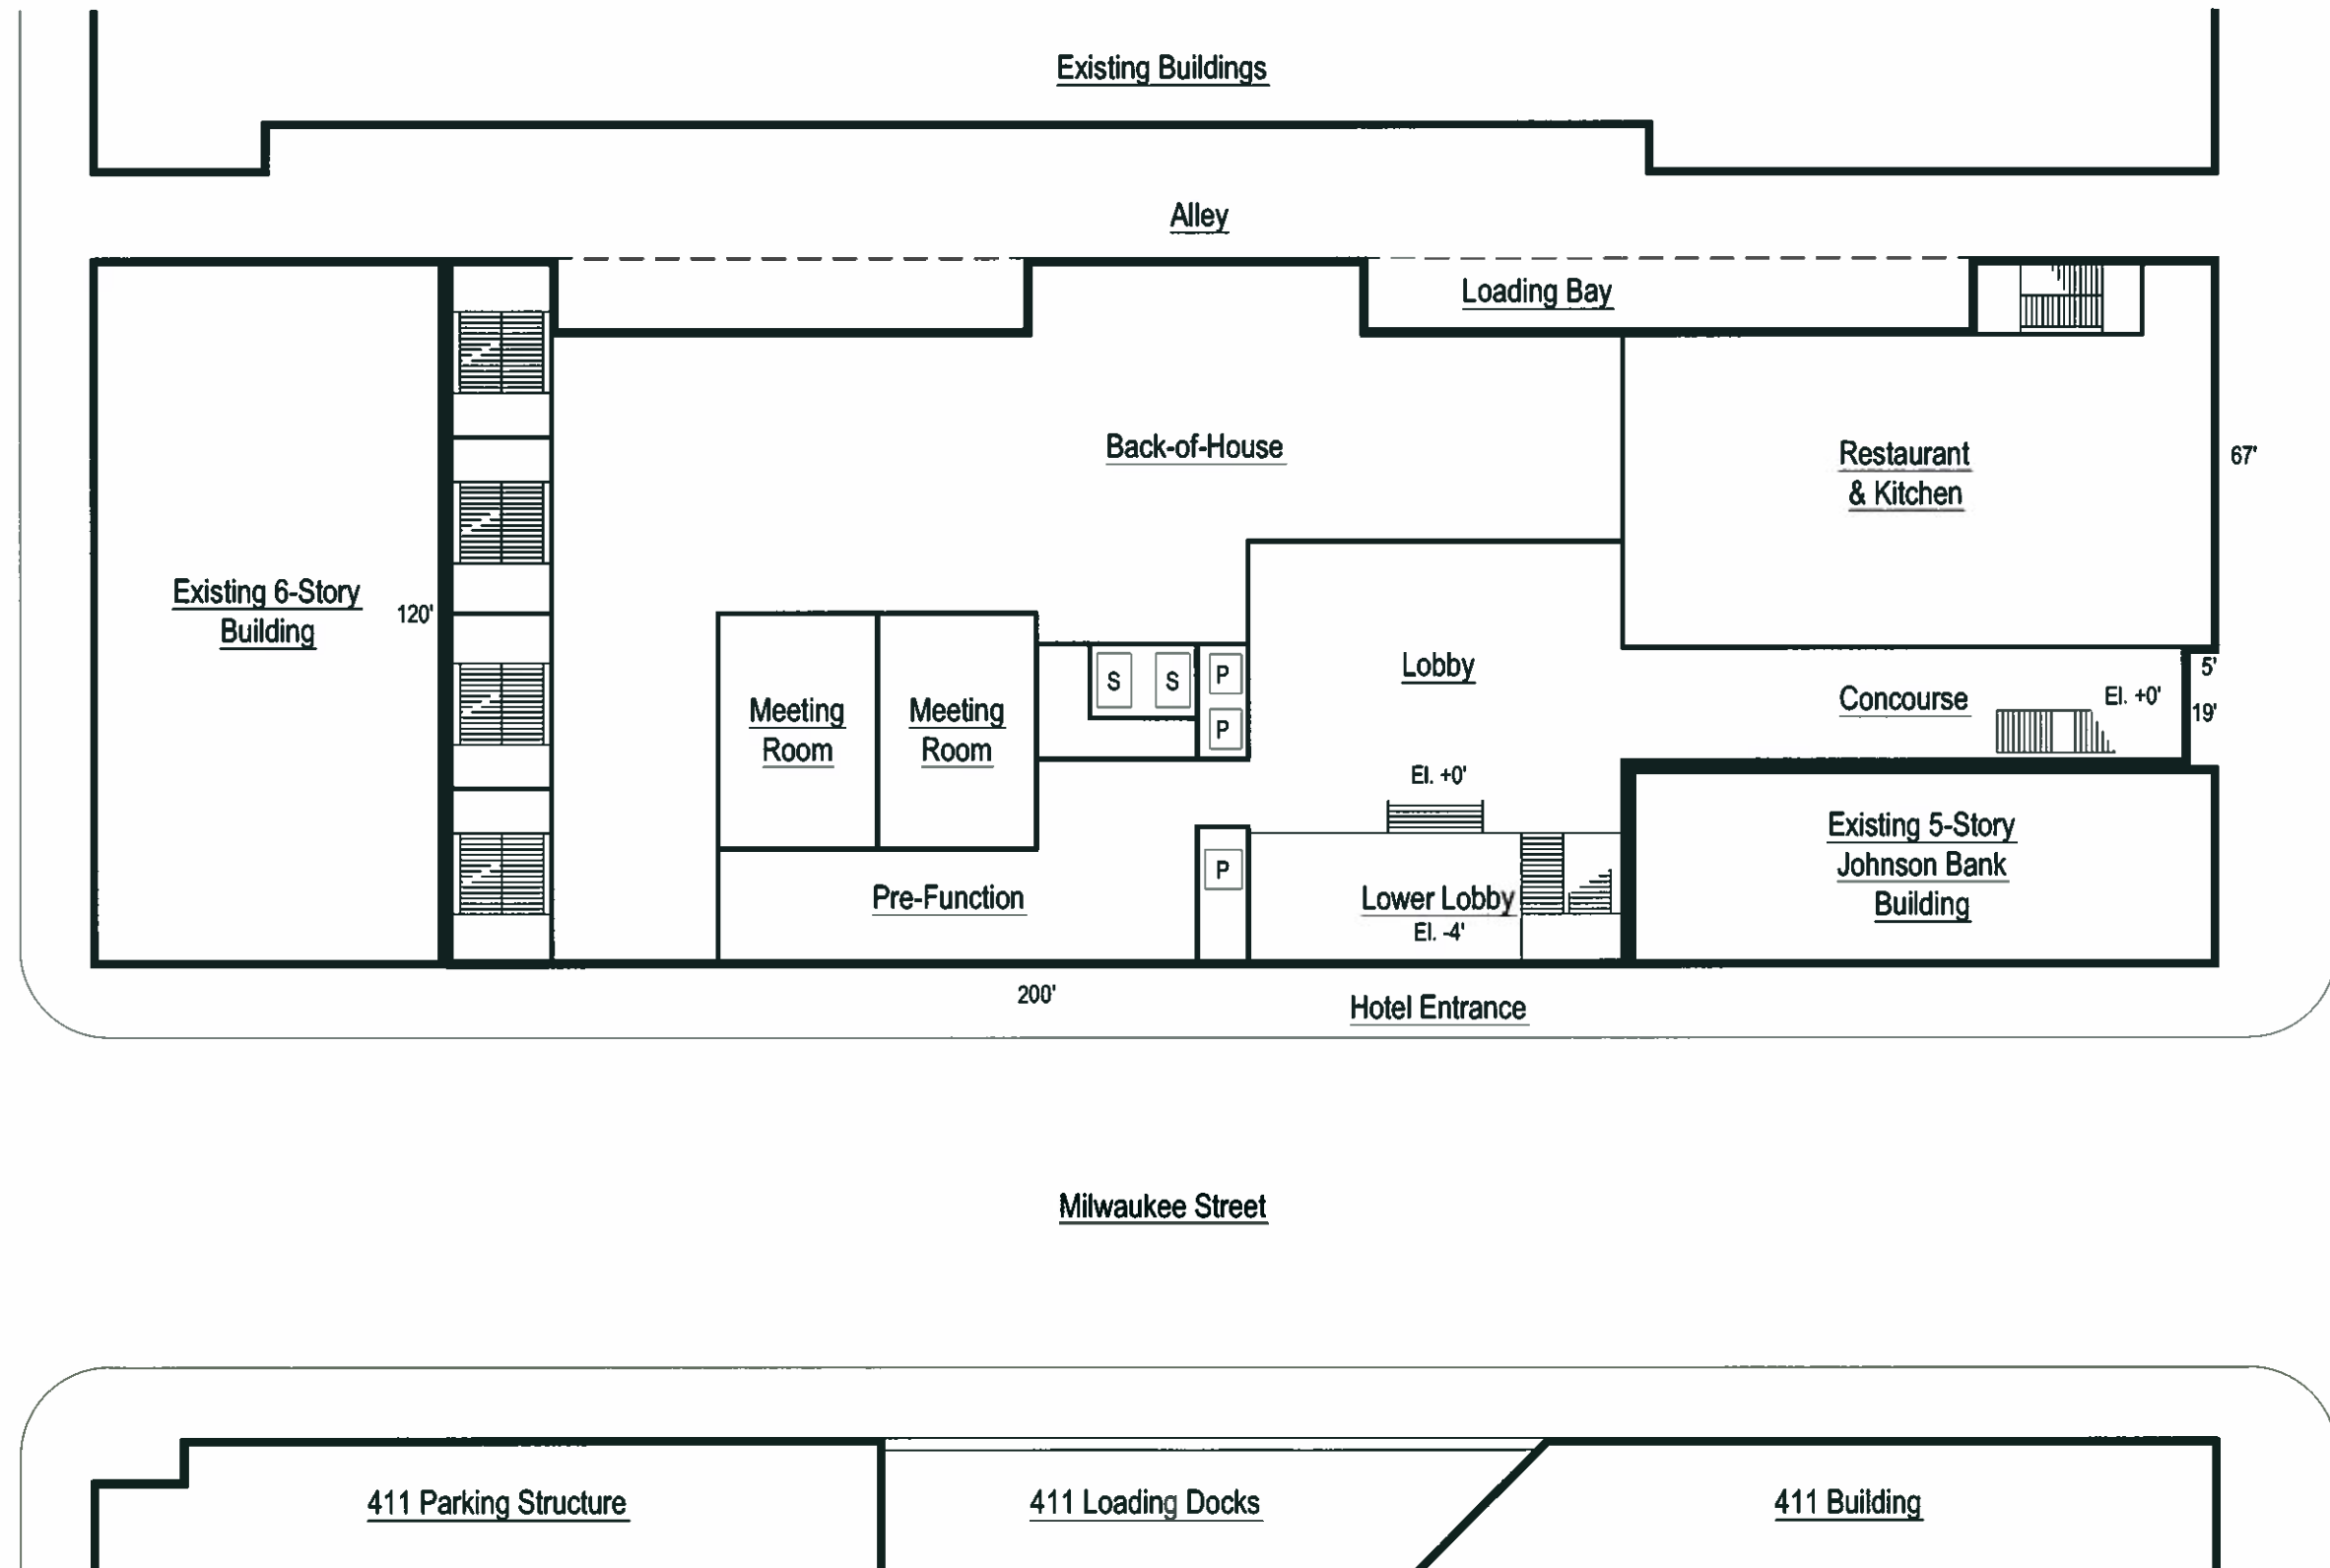


1ST FLOOR PLAN

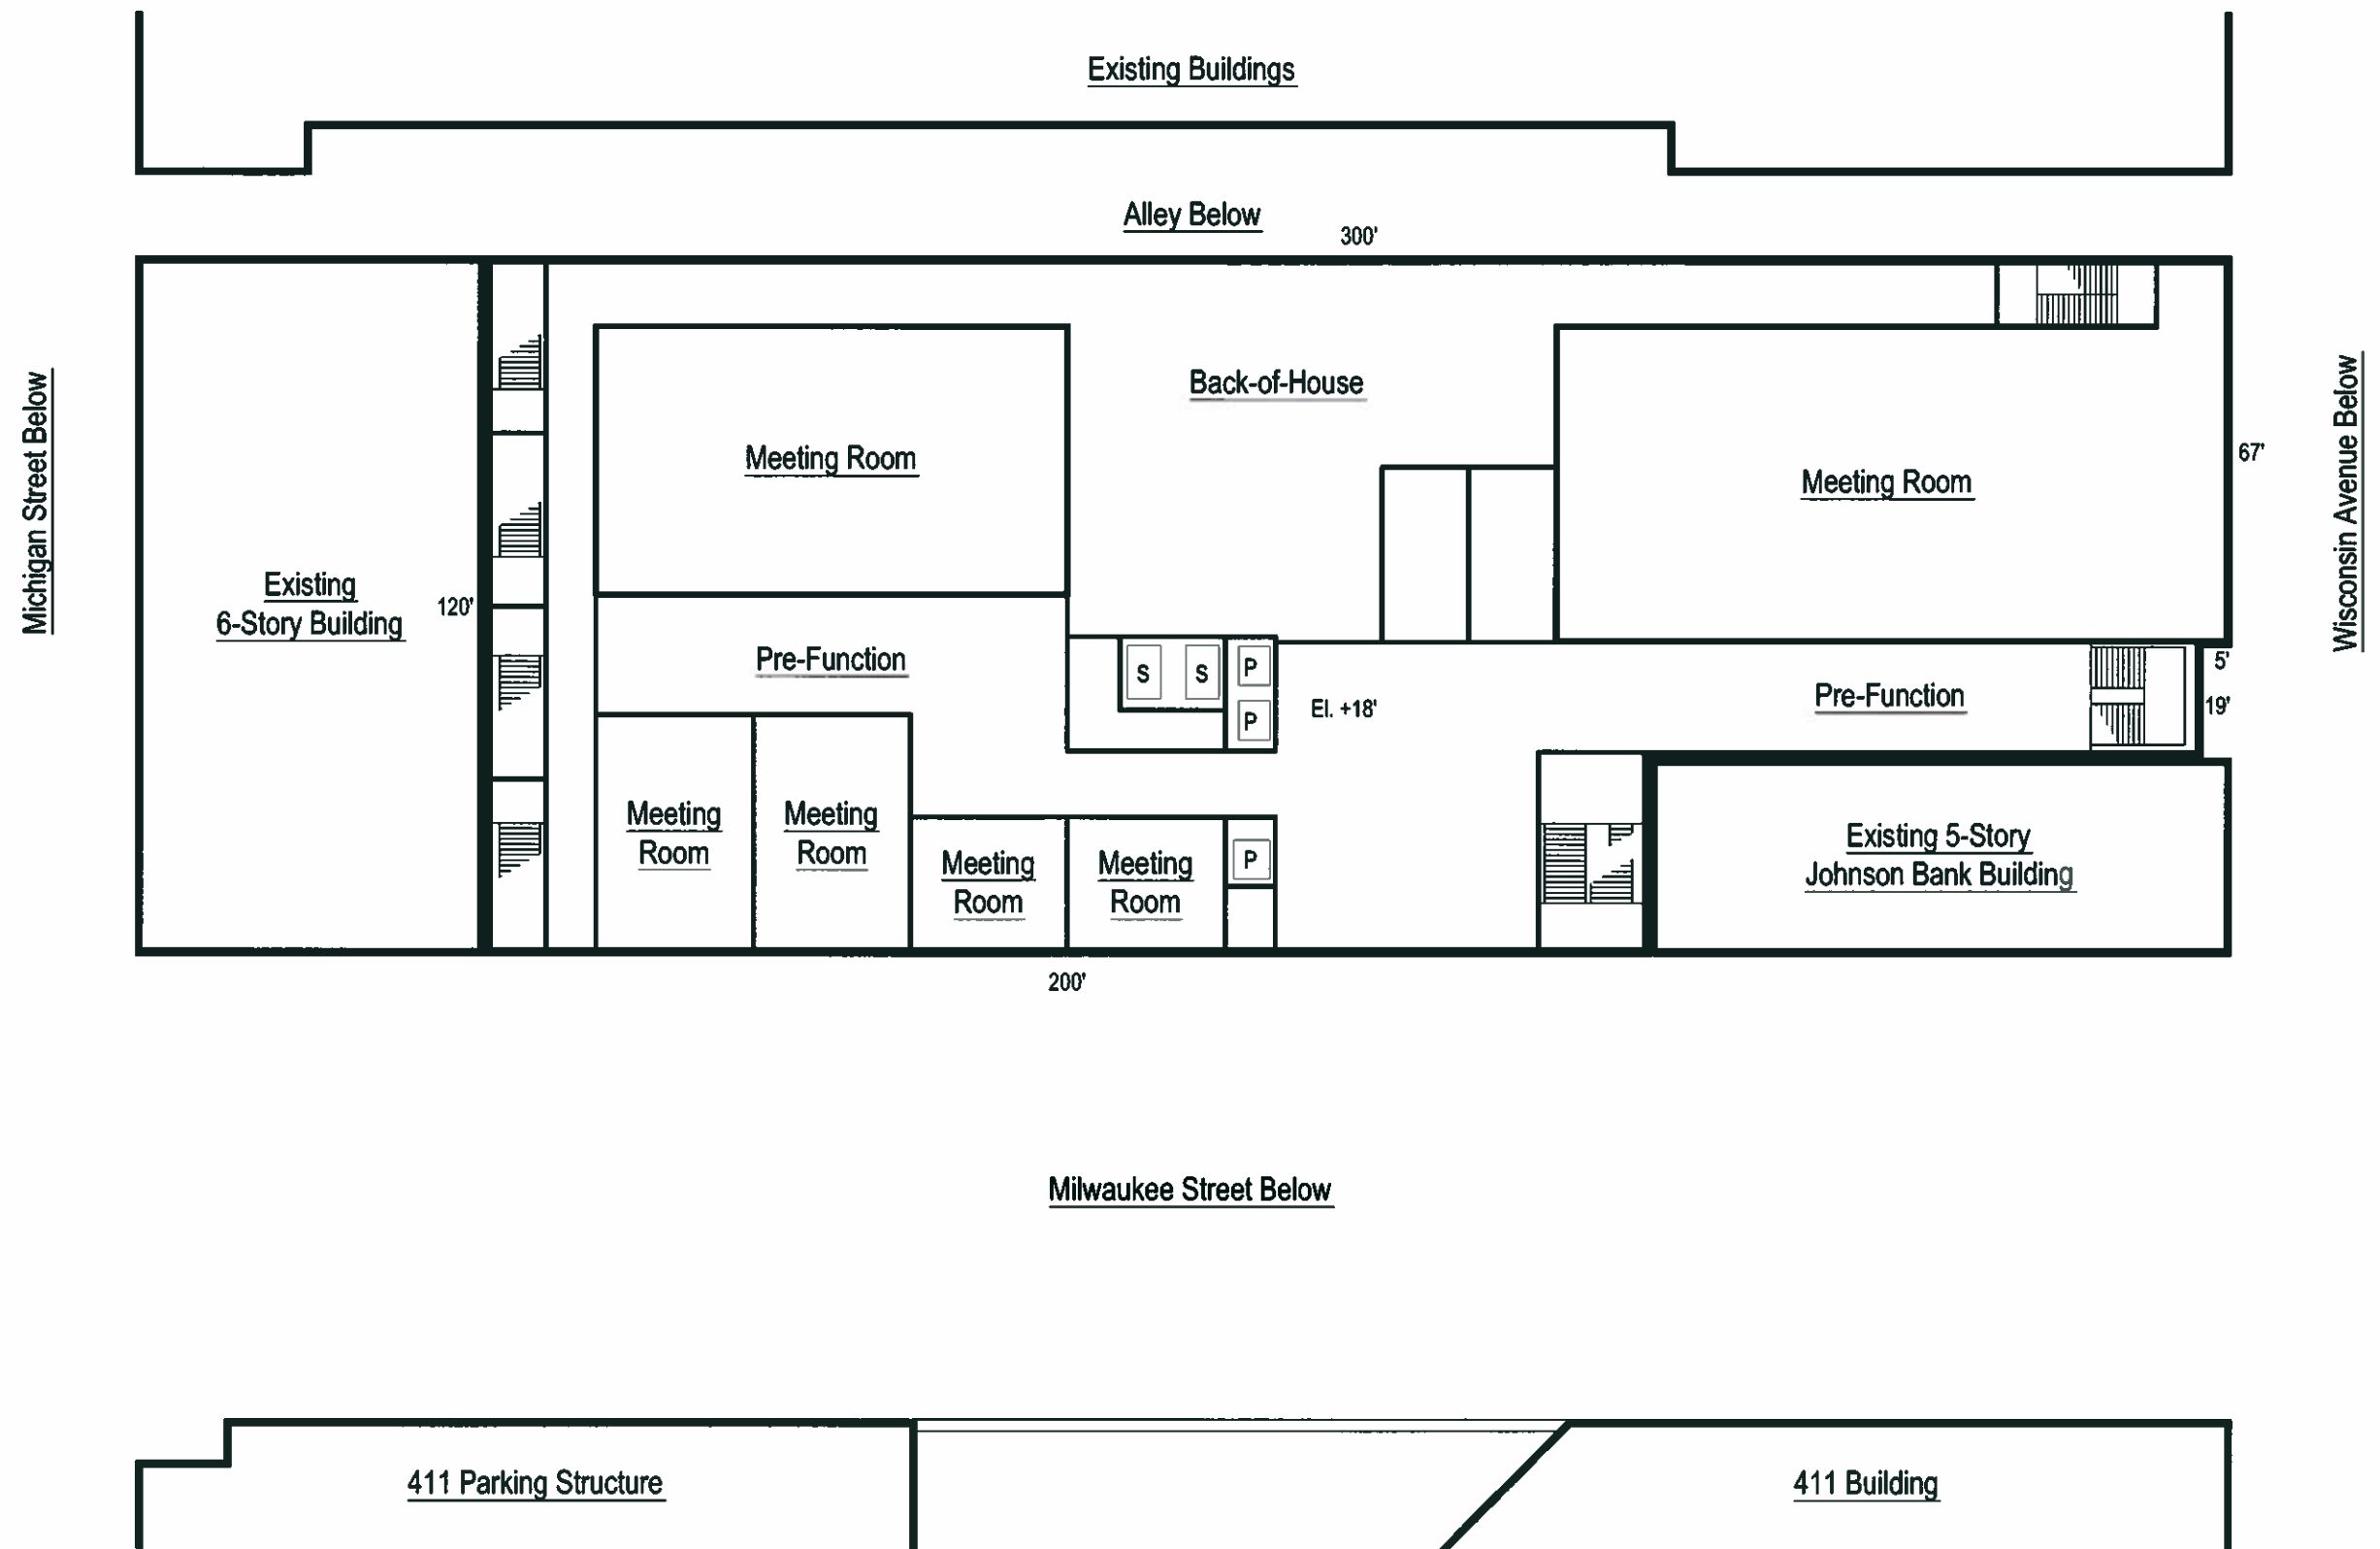

2ND FLOOR PLAN

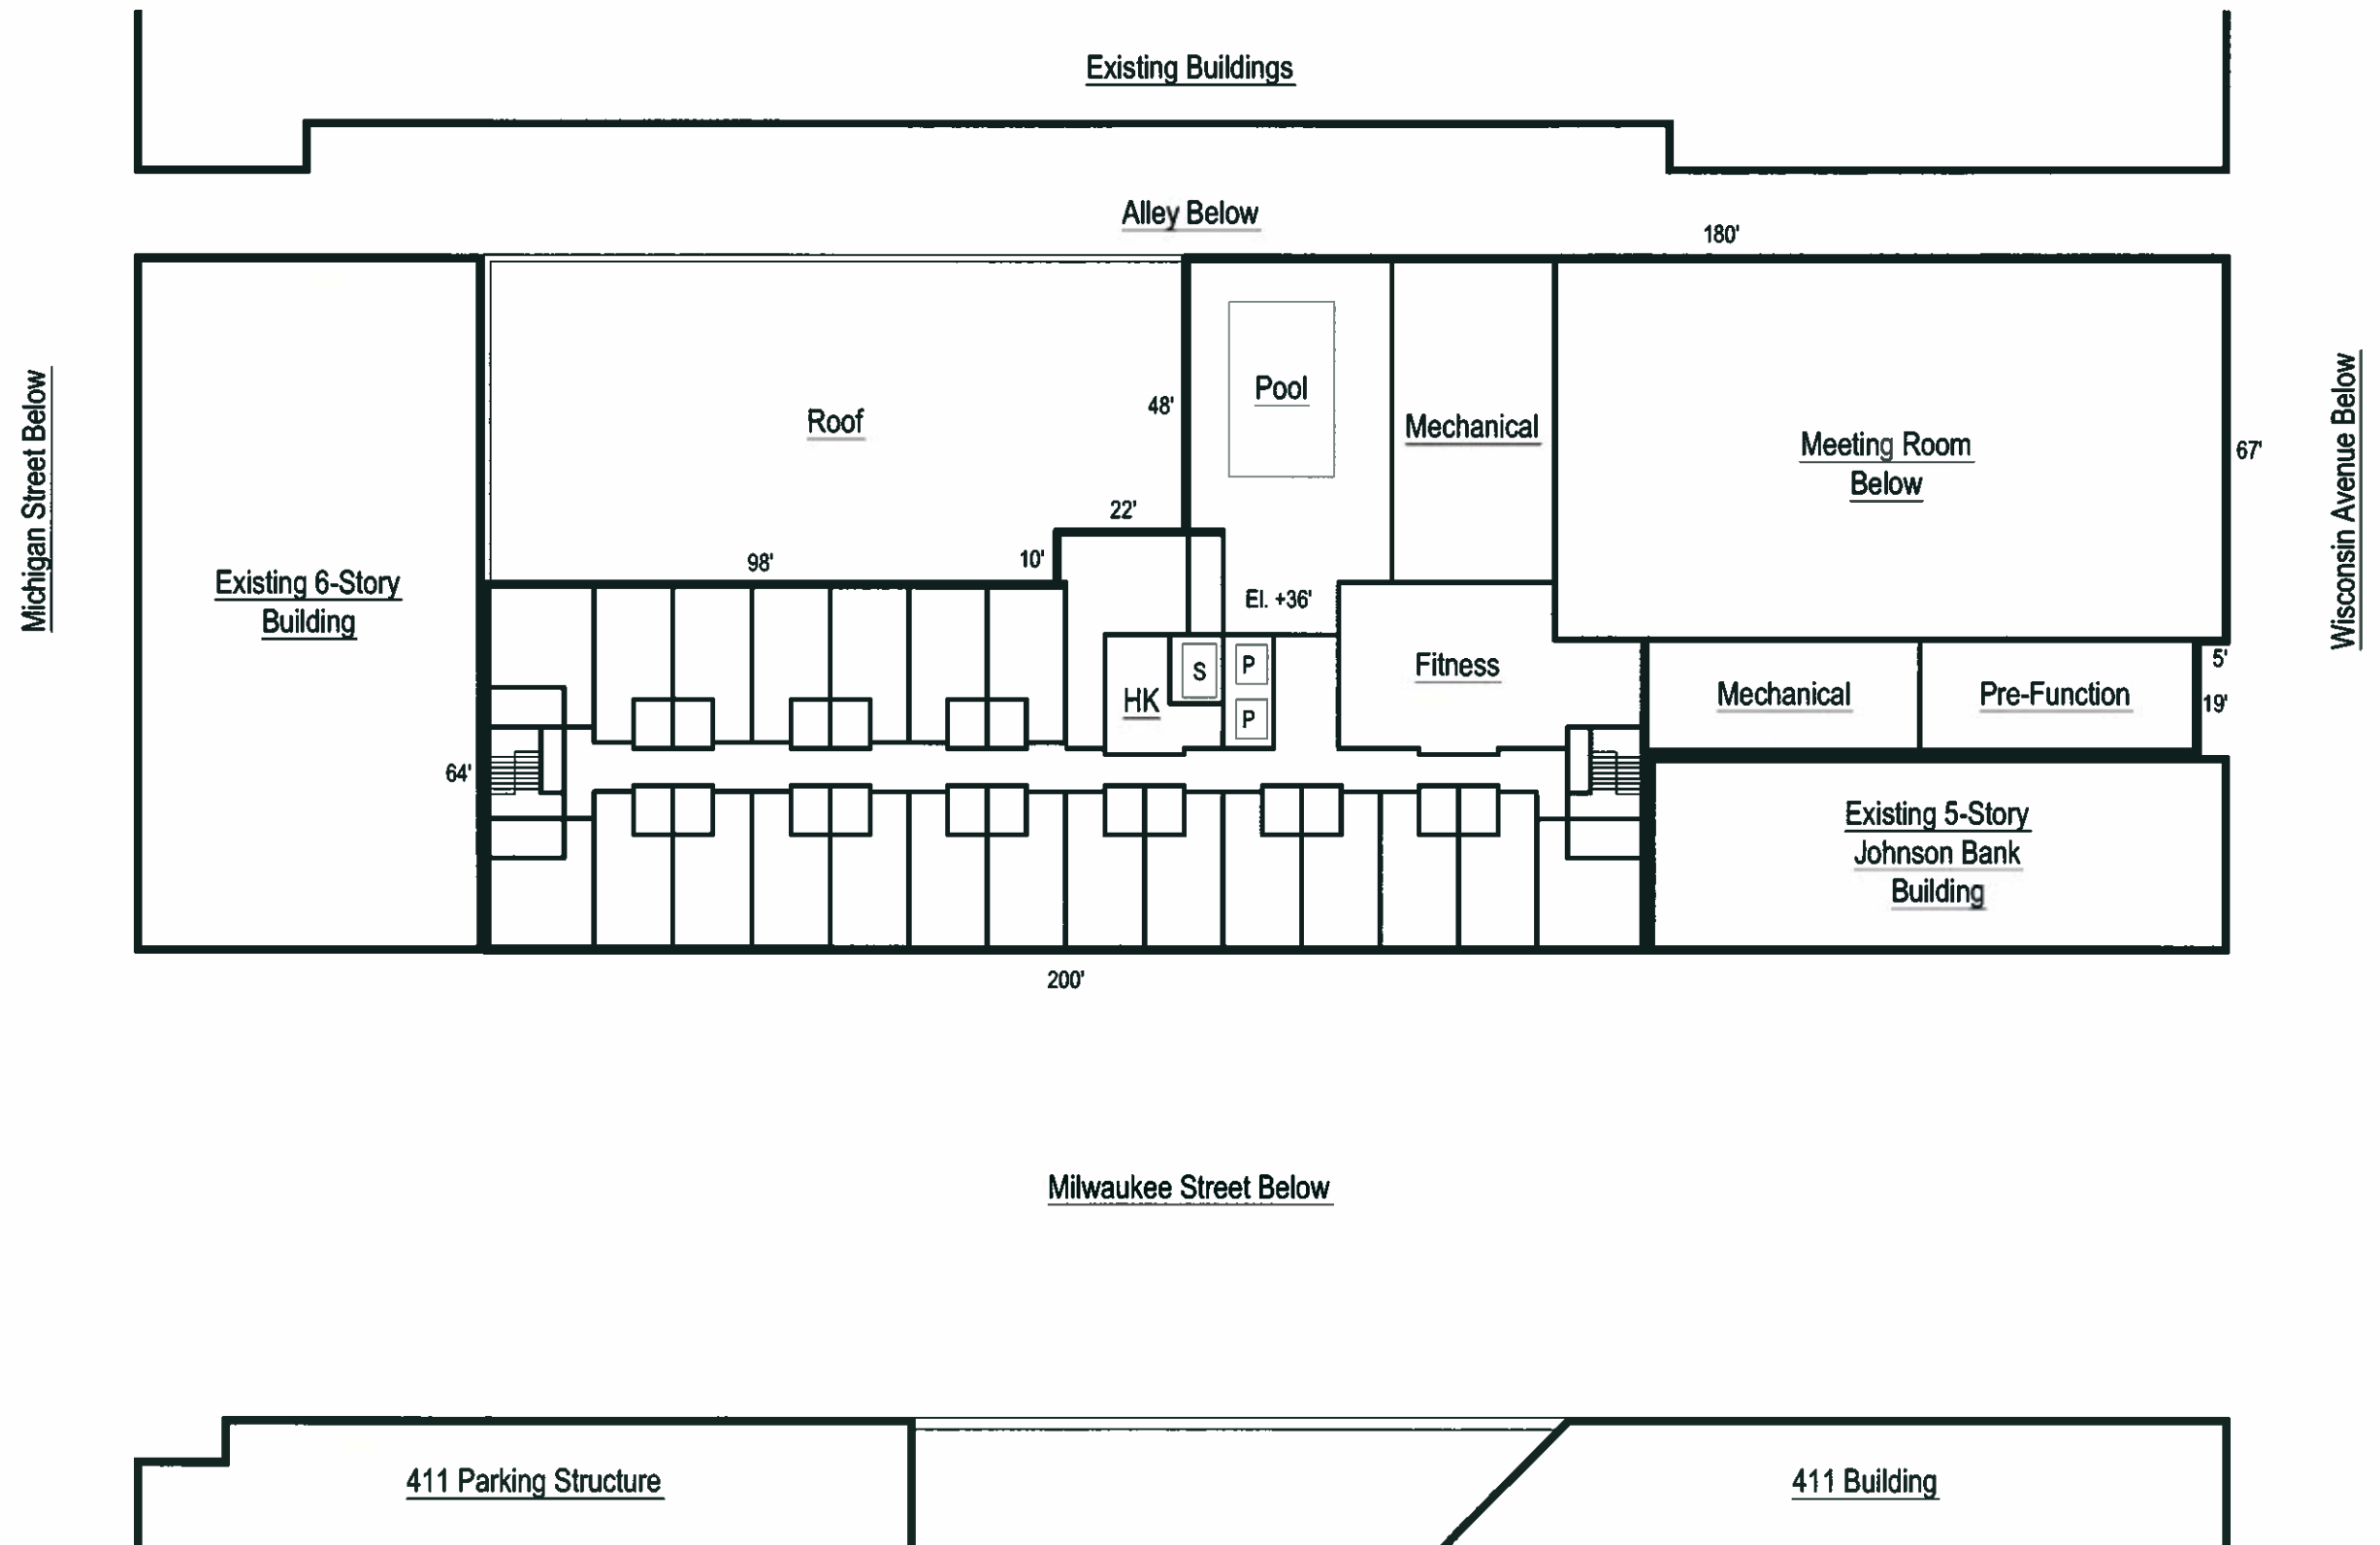

3RD FLOOR PLAN

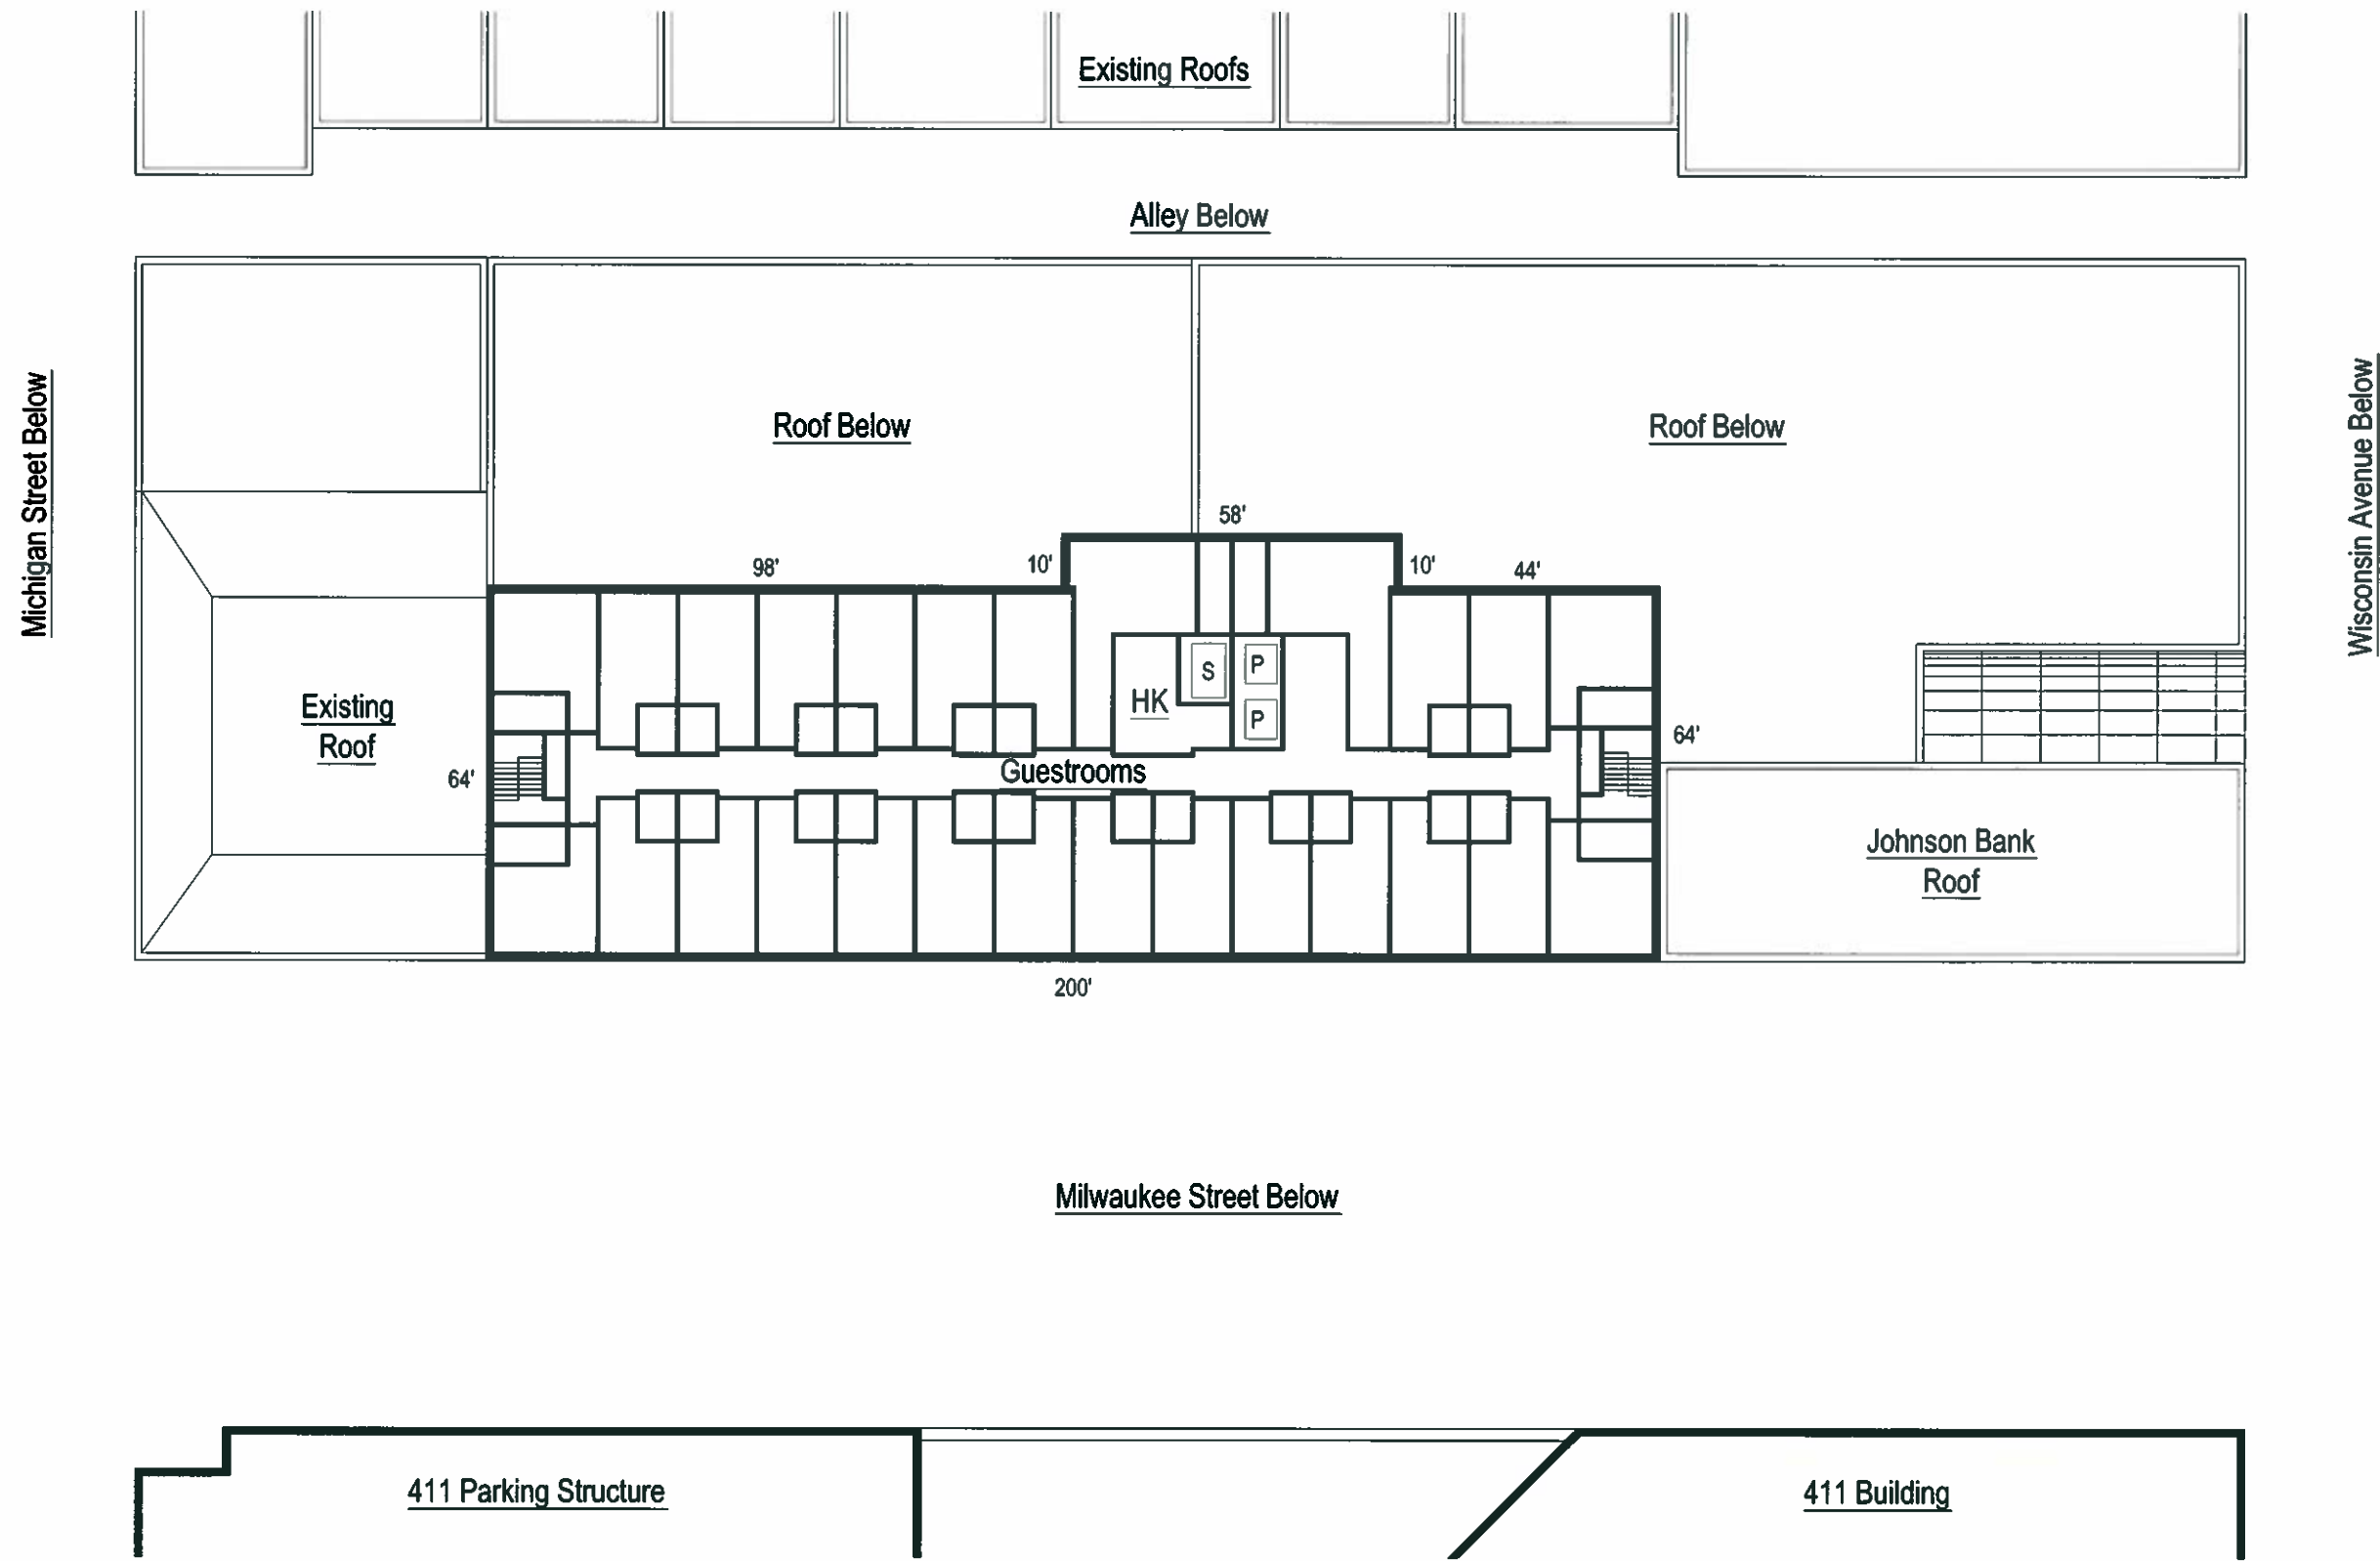

4TH-10TH FLOOR PLAN