
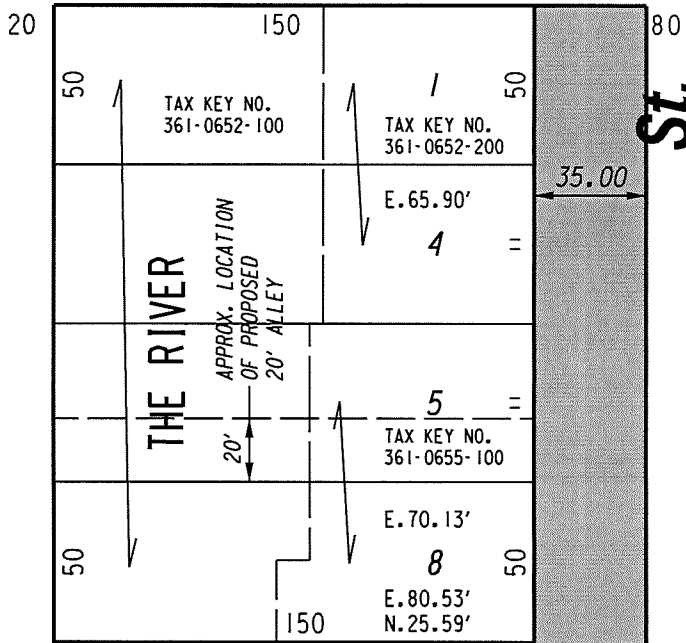


W. Wells

(80' R.O.W.)



St.

St.

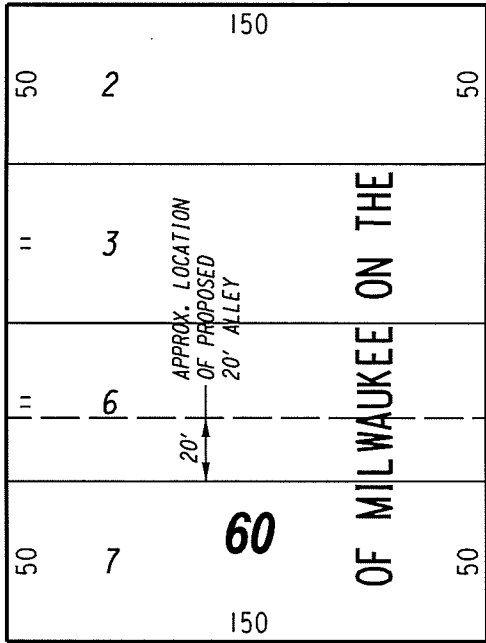

St.

Old World Third

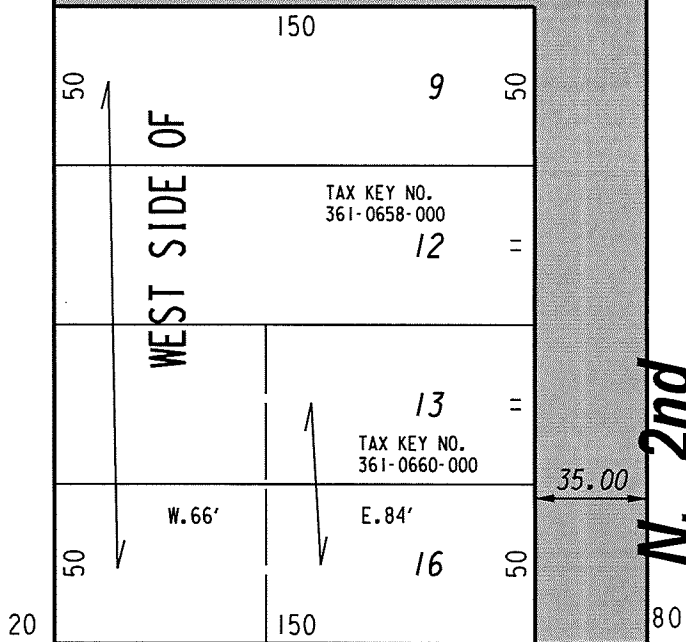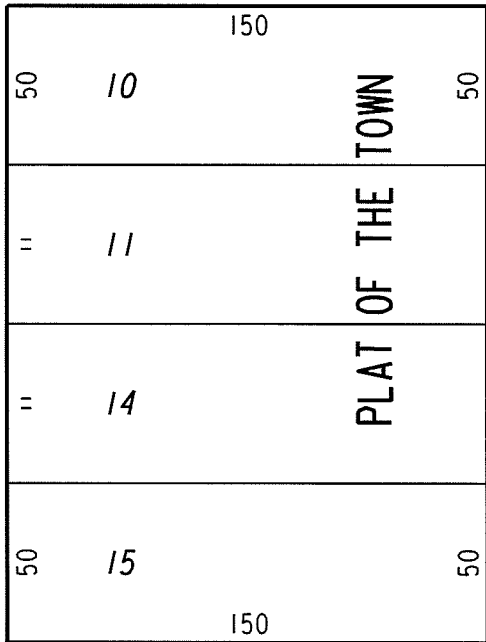

N. 2nd

W. Wisconsin

(80' R.O.W.)

Ave.



PORTIONS OF PUBLIC STREET AND ALLEY PROPOSED TO BE VACATED

REVISED: MAY 2, 2018  
PROPOSED ALLEY LIMITS REVISED

EXHIBIT "A"  
FILE NO. 171381

INFRASTRUCTURE SERVICES DIVISION  
MILWAUKEE, WISCONSIN

ASSIGNED TO: W. FUCHS  
DRAWN BY: W.F.  
PROJECT/GRANT NO.: WK52337407  
APPROVED BY:

CH'K'D. BY: W. FUCHS  
DATE: FEB. 1, 2018  
SCALE: 1" = 60'

*Yuan Wang*

CENTRAL DRAFTING & RECORDS MANAGER

*[Signature]*  
CITY ENGINEER