


A B C D E F G

1 2 3 4 5 6 7 8 9 9 8 7 6 5 4 3 2 1

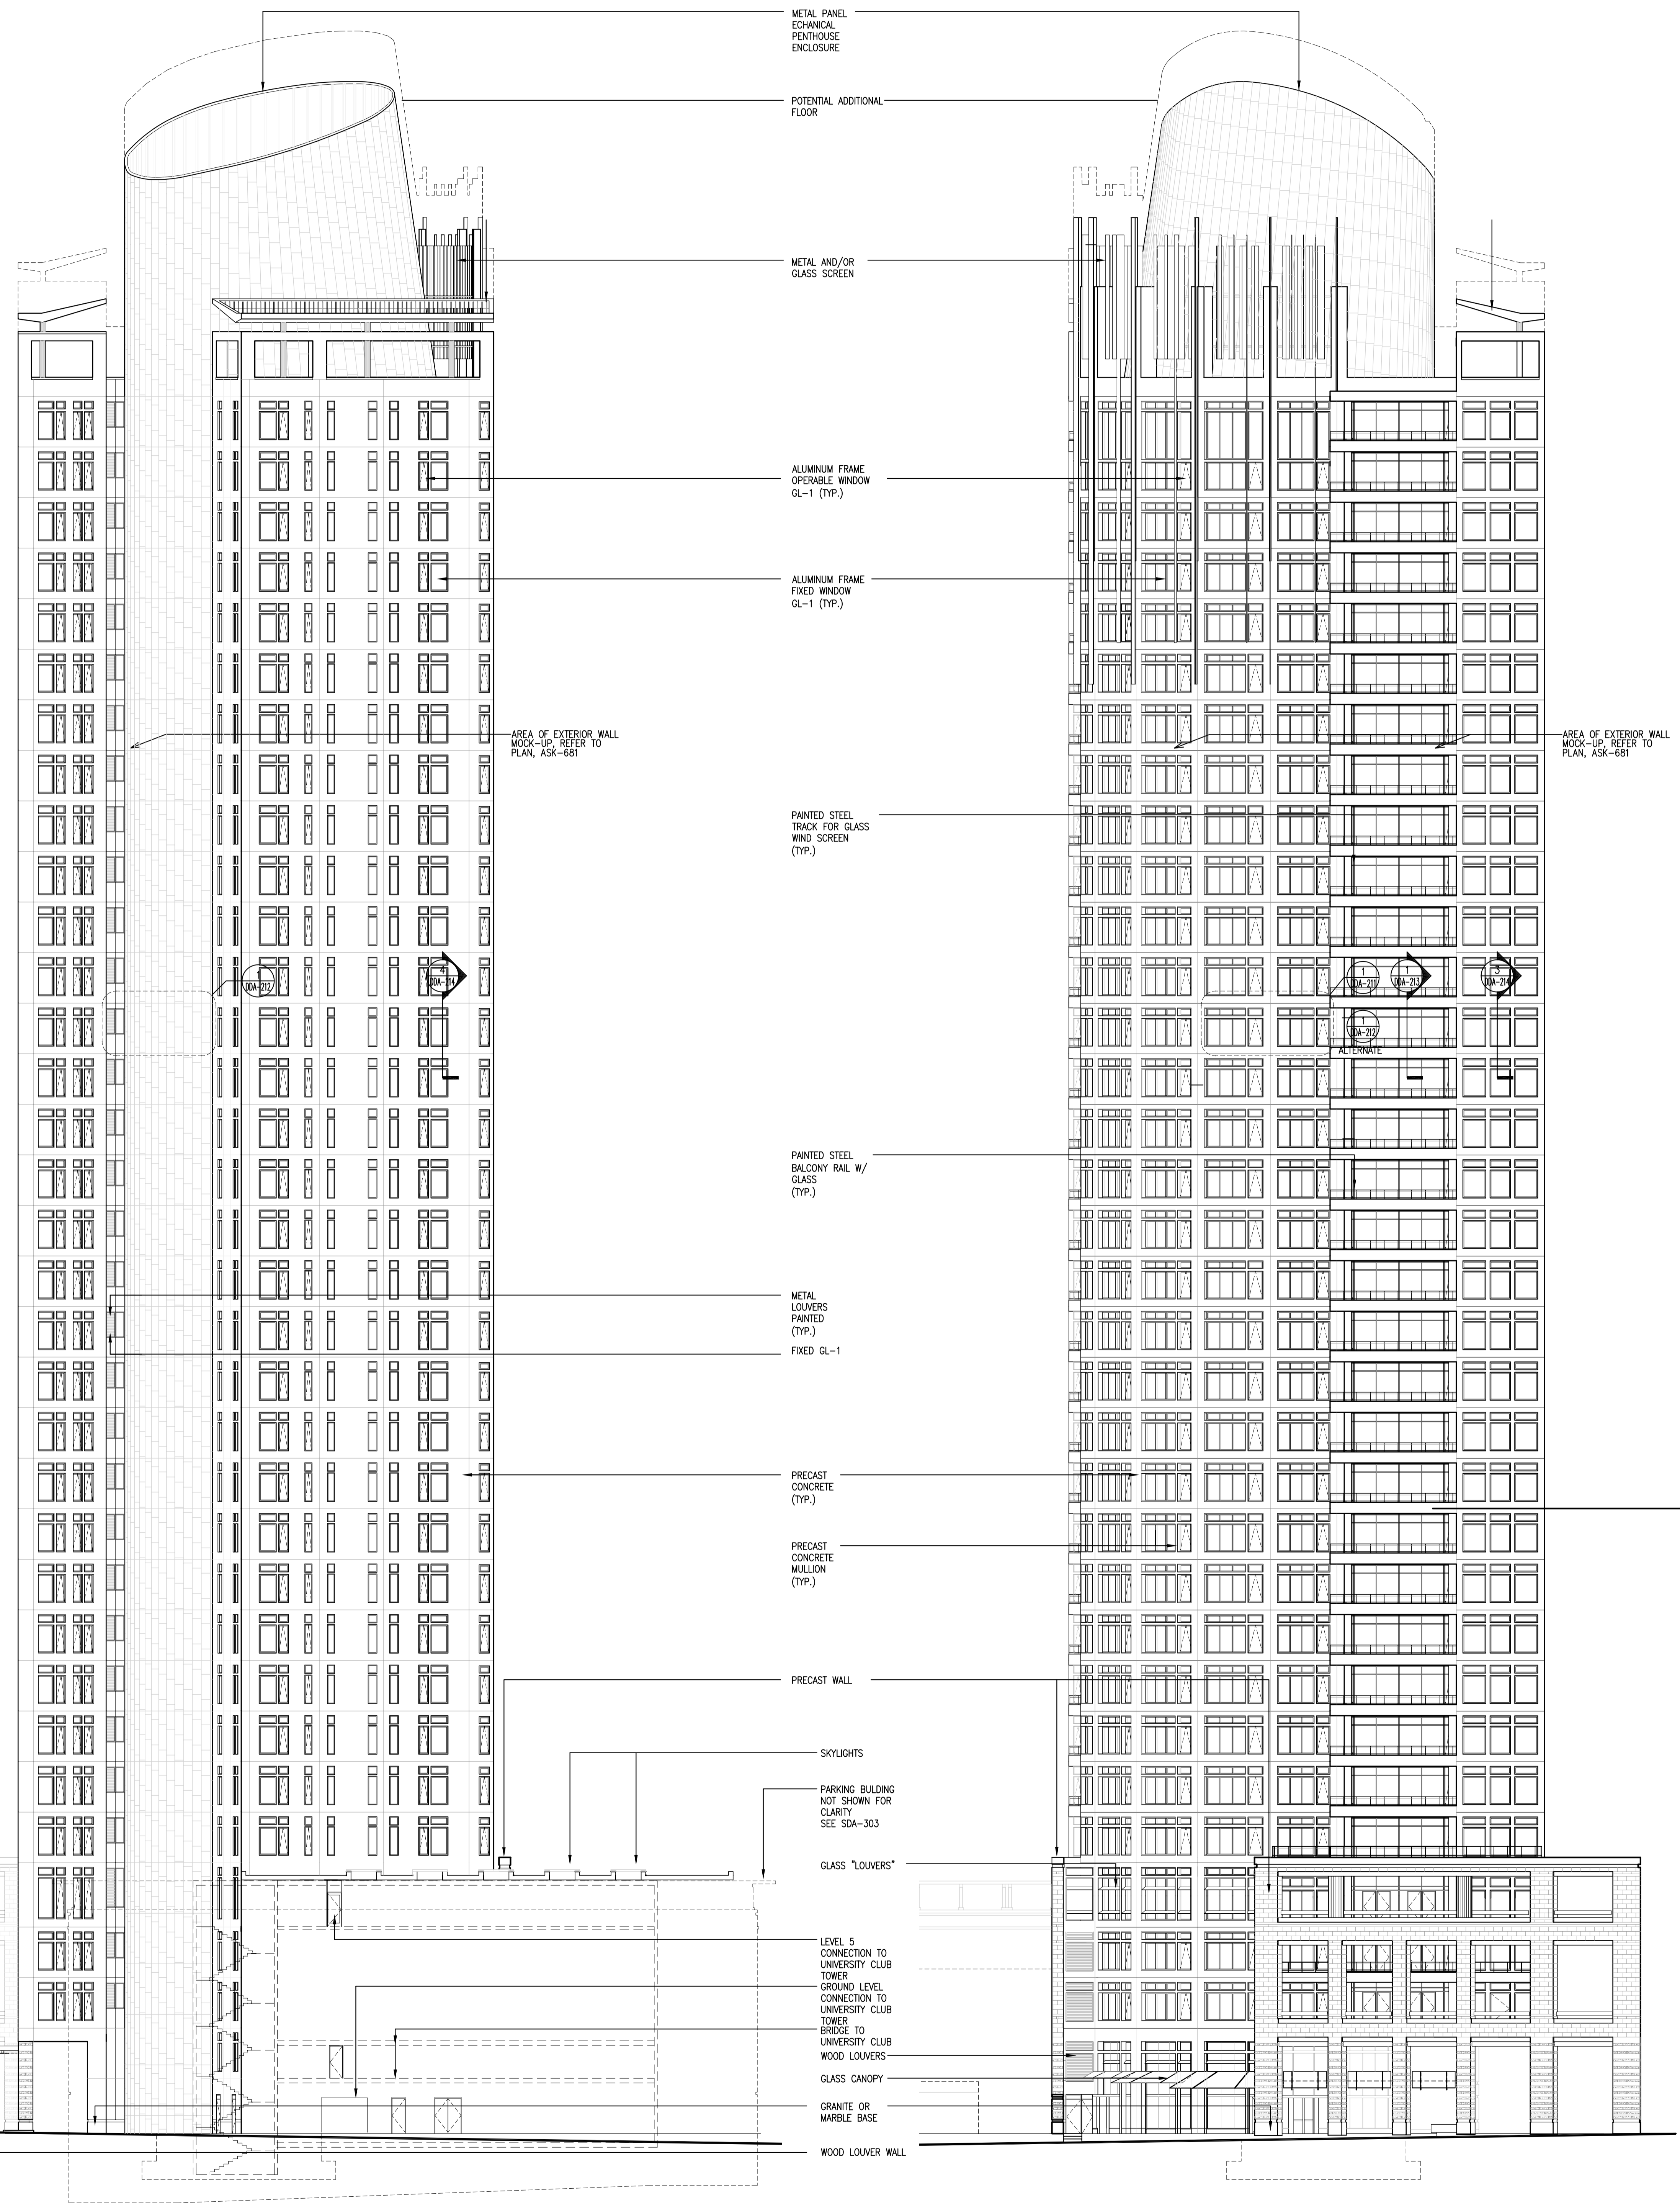


2 WEST BUILDING ELEVATION
SCALE: 1/16" = 1'-0"

1 EAST BUILDING ELEVATION
SCALE: 1/16" = 1'-0"

Project No.	201120	Sheet No.	A-201
Date	2011.07.04	Scale	AS NOTED
BUILDING ELEVATIONS EAST & WEST			

IN- PROGRESS 7/12/04

- GENERAL NOTES**
- REFER TO SHEET 04A-001 FOR SYMBOLS, ABBREVIATIONS AND MATERIALS
 - REFER TO SHEET 04A-002 FOR PROJECT NOTES AND DESIGN CRITERIA
 - REFER TO SHEET 04A-003 FOR BUILDING FINISHES NOTES

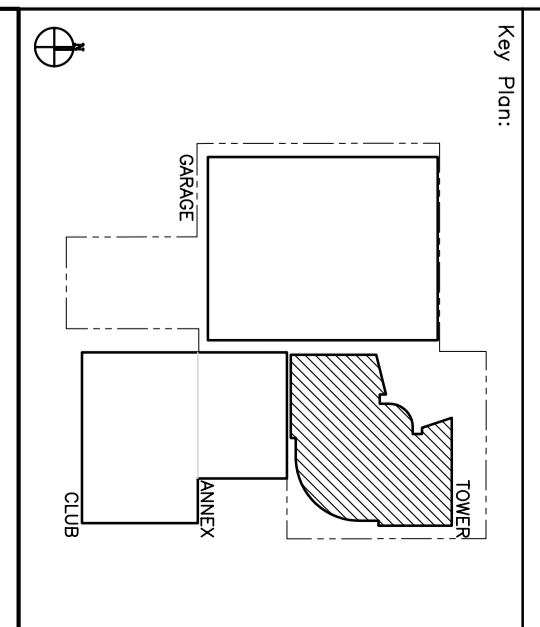

Architect / Engineer:
SOM
Skidmore, Owings & Merrill LLP
224 South Michigan Avenue
Suite 1000
Chicago, Illinois 60604

UNIVERSITY CLUB TOWER