

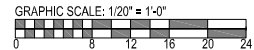


AREA
34,407 S.F.
0.7899 ACRES

W. MCKINLEY AVE.
VARIABLE WIDTH PUBLIC R.O.W.

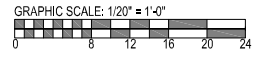

EXISTING SITE PLAN

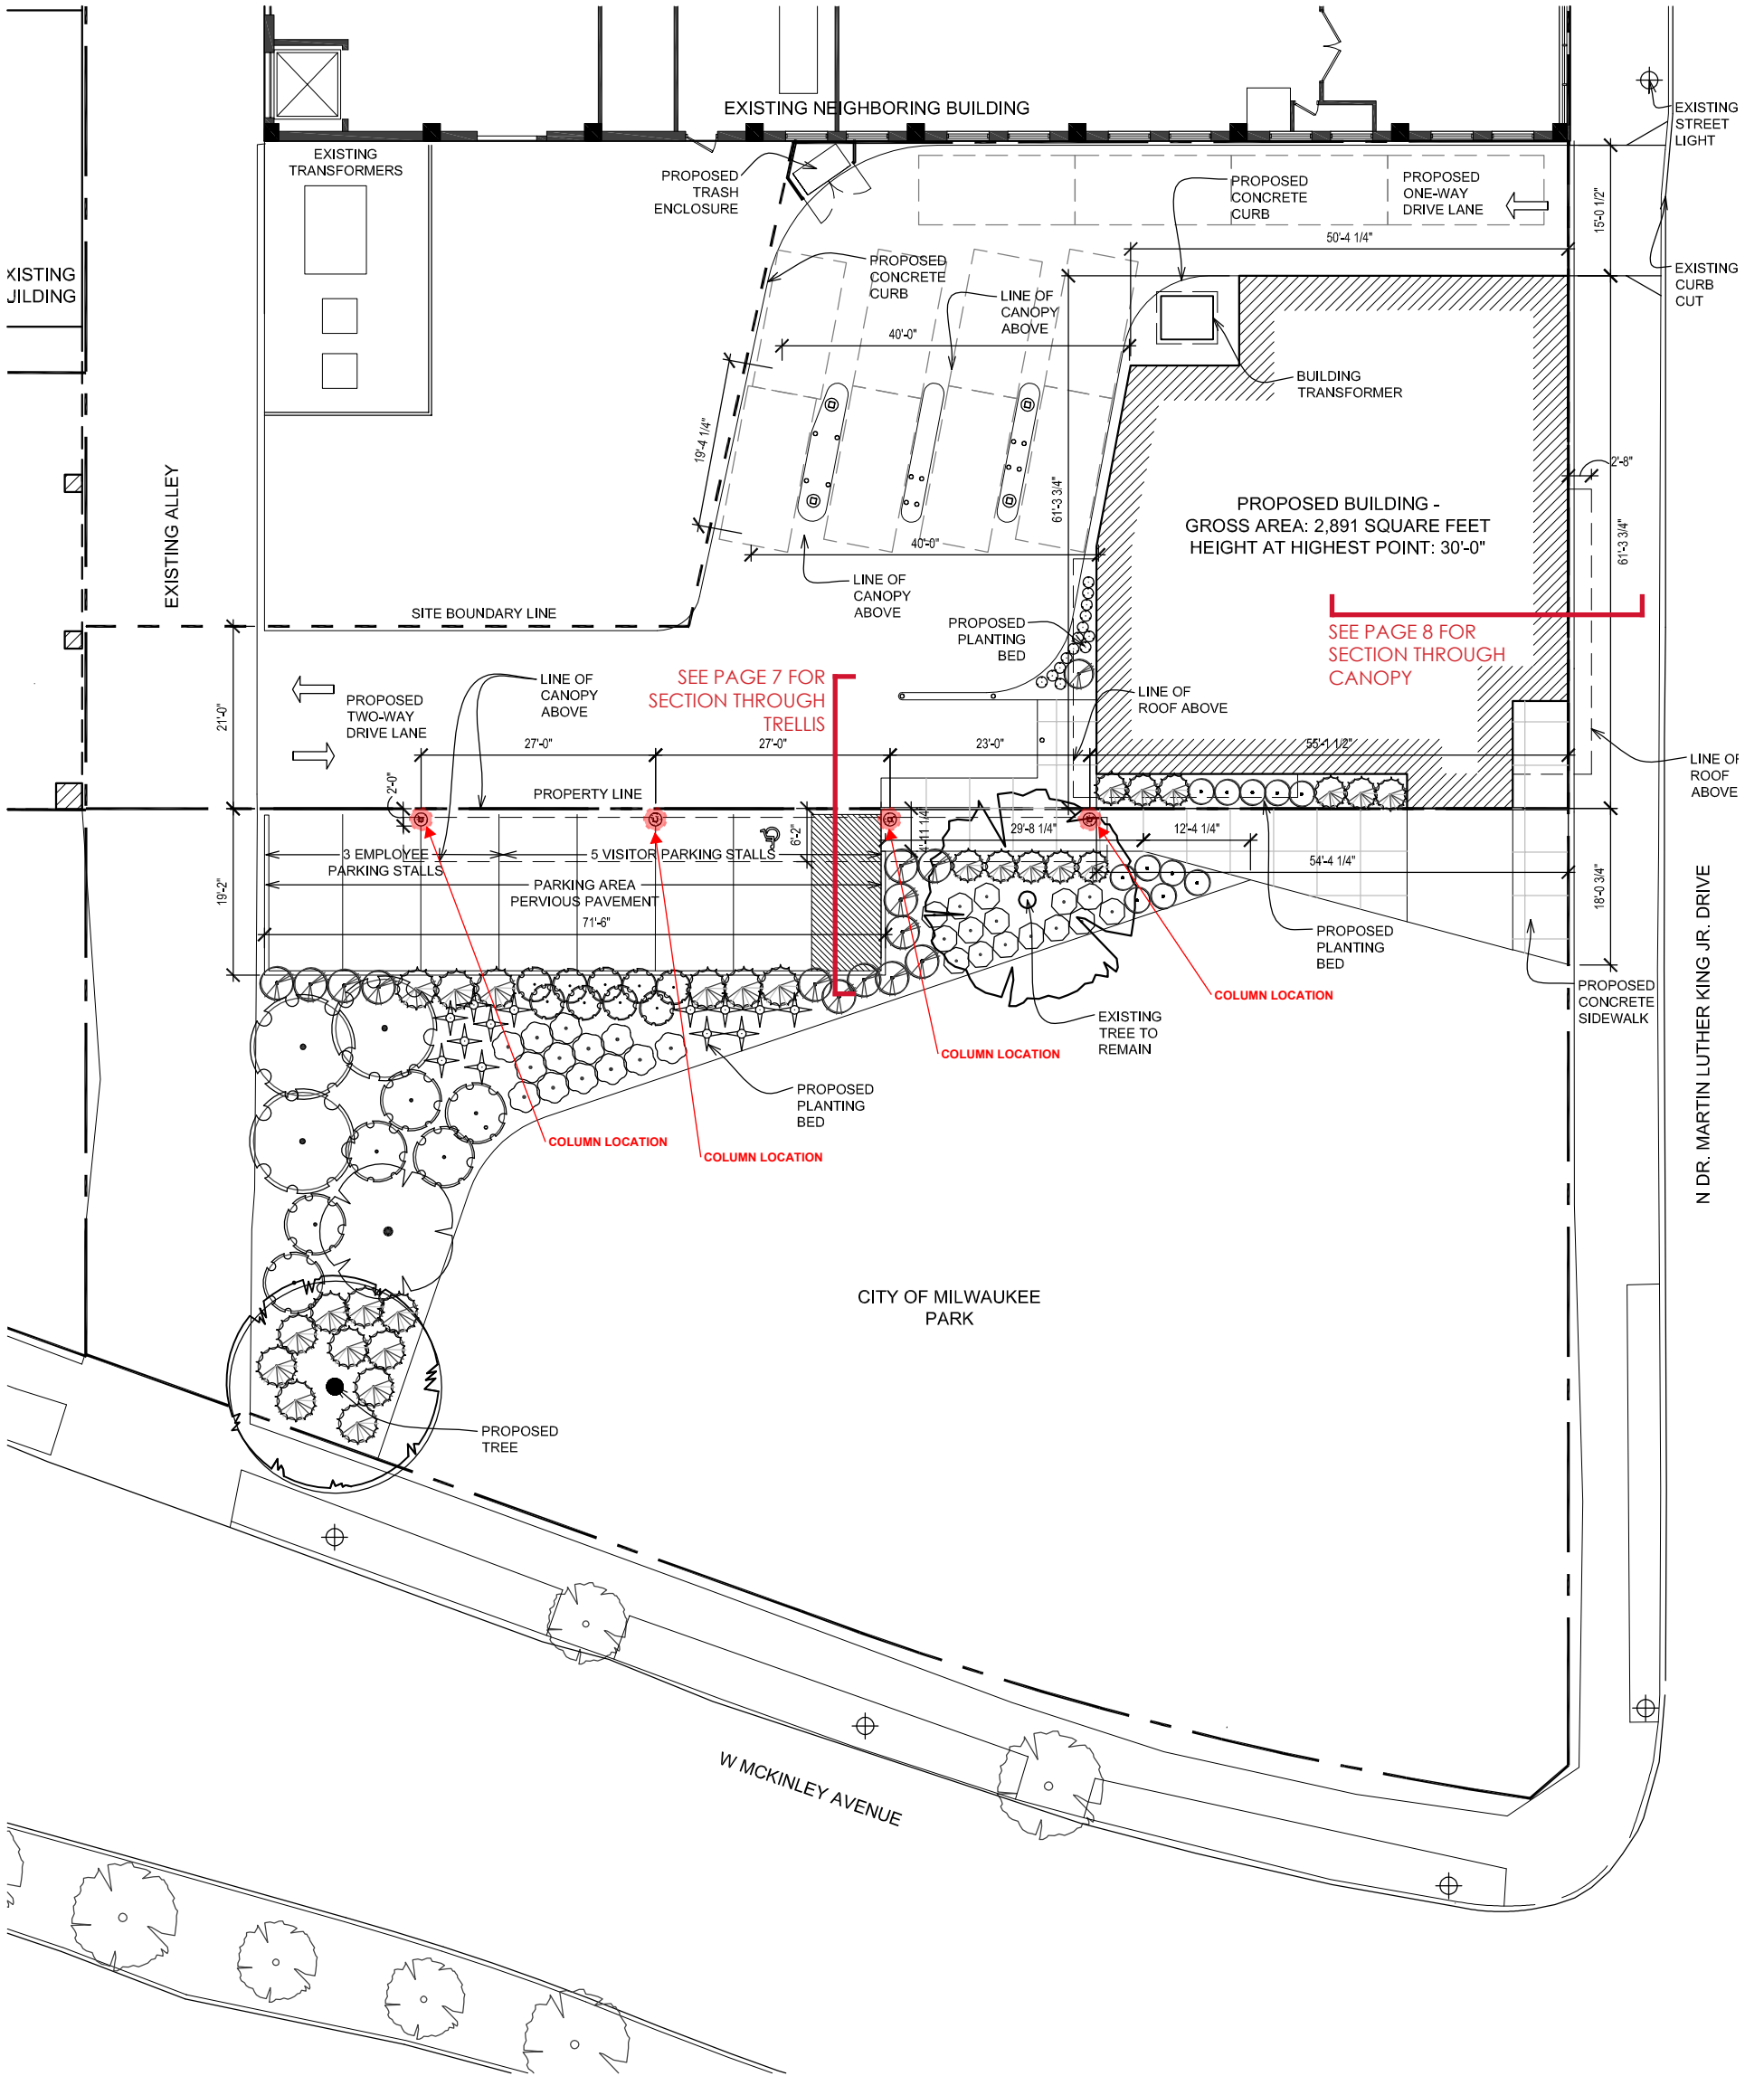

PROPOSED SITE PLAN