


WEST LLOYD STREET - NORTH 46TH STREET TO WEST LISBON AVENUE

(STATION 45+54.2 TO STATION 56+21.2)

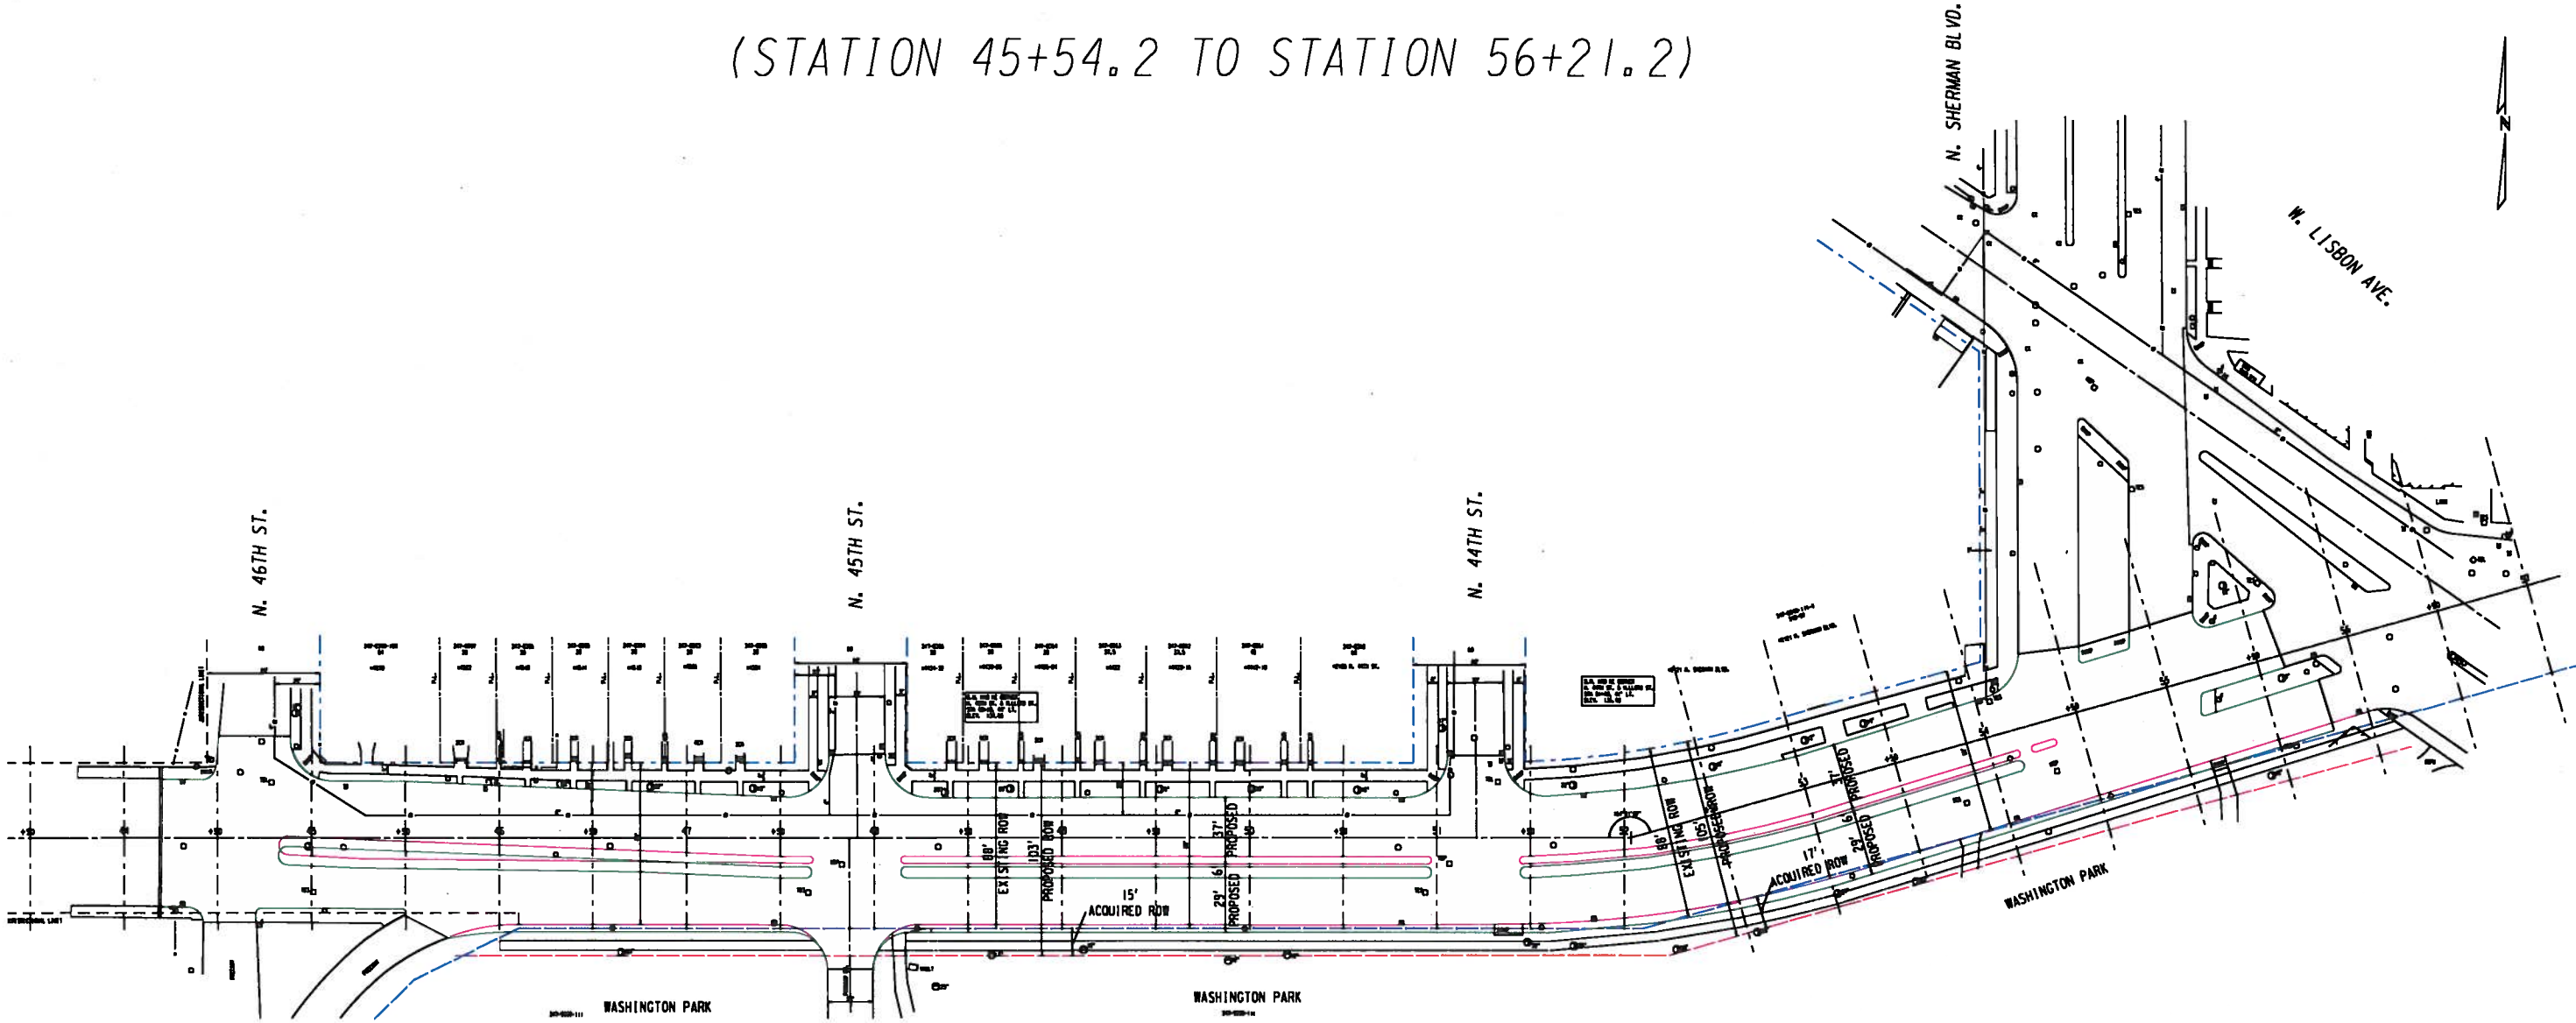

LEGEND

- | | | | |
|-------------------|-----|--------------------|-----|
| EXISTING ROW LINE | --- | EXISTING CURB LINE | --- |
| PROPOSED ROW LINE | --- | PROPOSED CURB LINE | --- |
| PROPOSED SIDEWALK | --- | | |