

PROJECT:
BLOCK 5

LOCATION:
1224 NORTH 4TH ST.
MILWAUKEE, WI


CLIENT:
EUA

RELEASE:
PRELIMINARY

REVISIONS:

#	DATE	DESCRIPTION

NORTH ARROW:

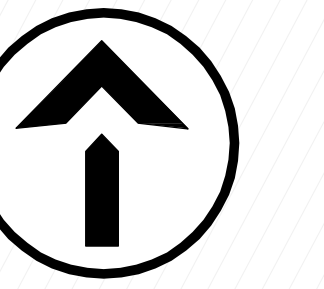

SCALE: 1" = 20'




SEAL:

DIGGERS HOTLINE
Dial 811 or (800)242-8511
www.DiggersHotline.com

KEY INDEX

- PROJECT LIMITS
- PROPERTY LINE
- EASEMENT LINE
- AREAS DISTURBED BY CONSTRUCTION (NOT SPECIFICALLY CALLED OUT ON THE LANDSCAPE PLANS) TO BE RESTORED WITH MINIMUM 4" TOPSOIL, SEED, FERTILIZER, AND MULCH (TYP). USE SALVAGED TOPSOIL OR IMPORT TOPSOIL IF REQUIRED.
- NEW ASPHALTIC CONCRETE (HEAVY DUTY)
- NEW CONCRETE SLAB
- NEW HEAVY DUTY CONCRETE SLAB
- HIGH-SIDE CONCRETE CURB & GUTTER 18" BARRIER UNLESS OTHERWISE NOTED
- LOW-SIDE CONCRETE CURB & GUTTER 18" BARRIER UNLESS OTHERWISE NOTED
- DEPRESSED CONCRETE CURB & GUTTER 18" DEPRESSED UNLESS OTHERWISE NOTED

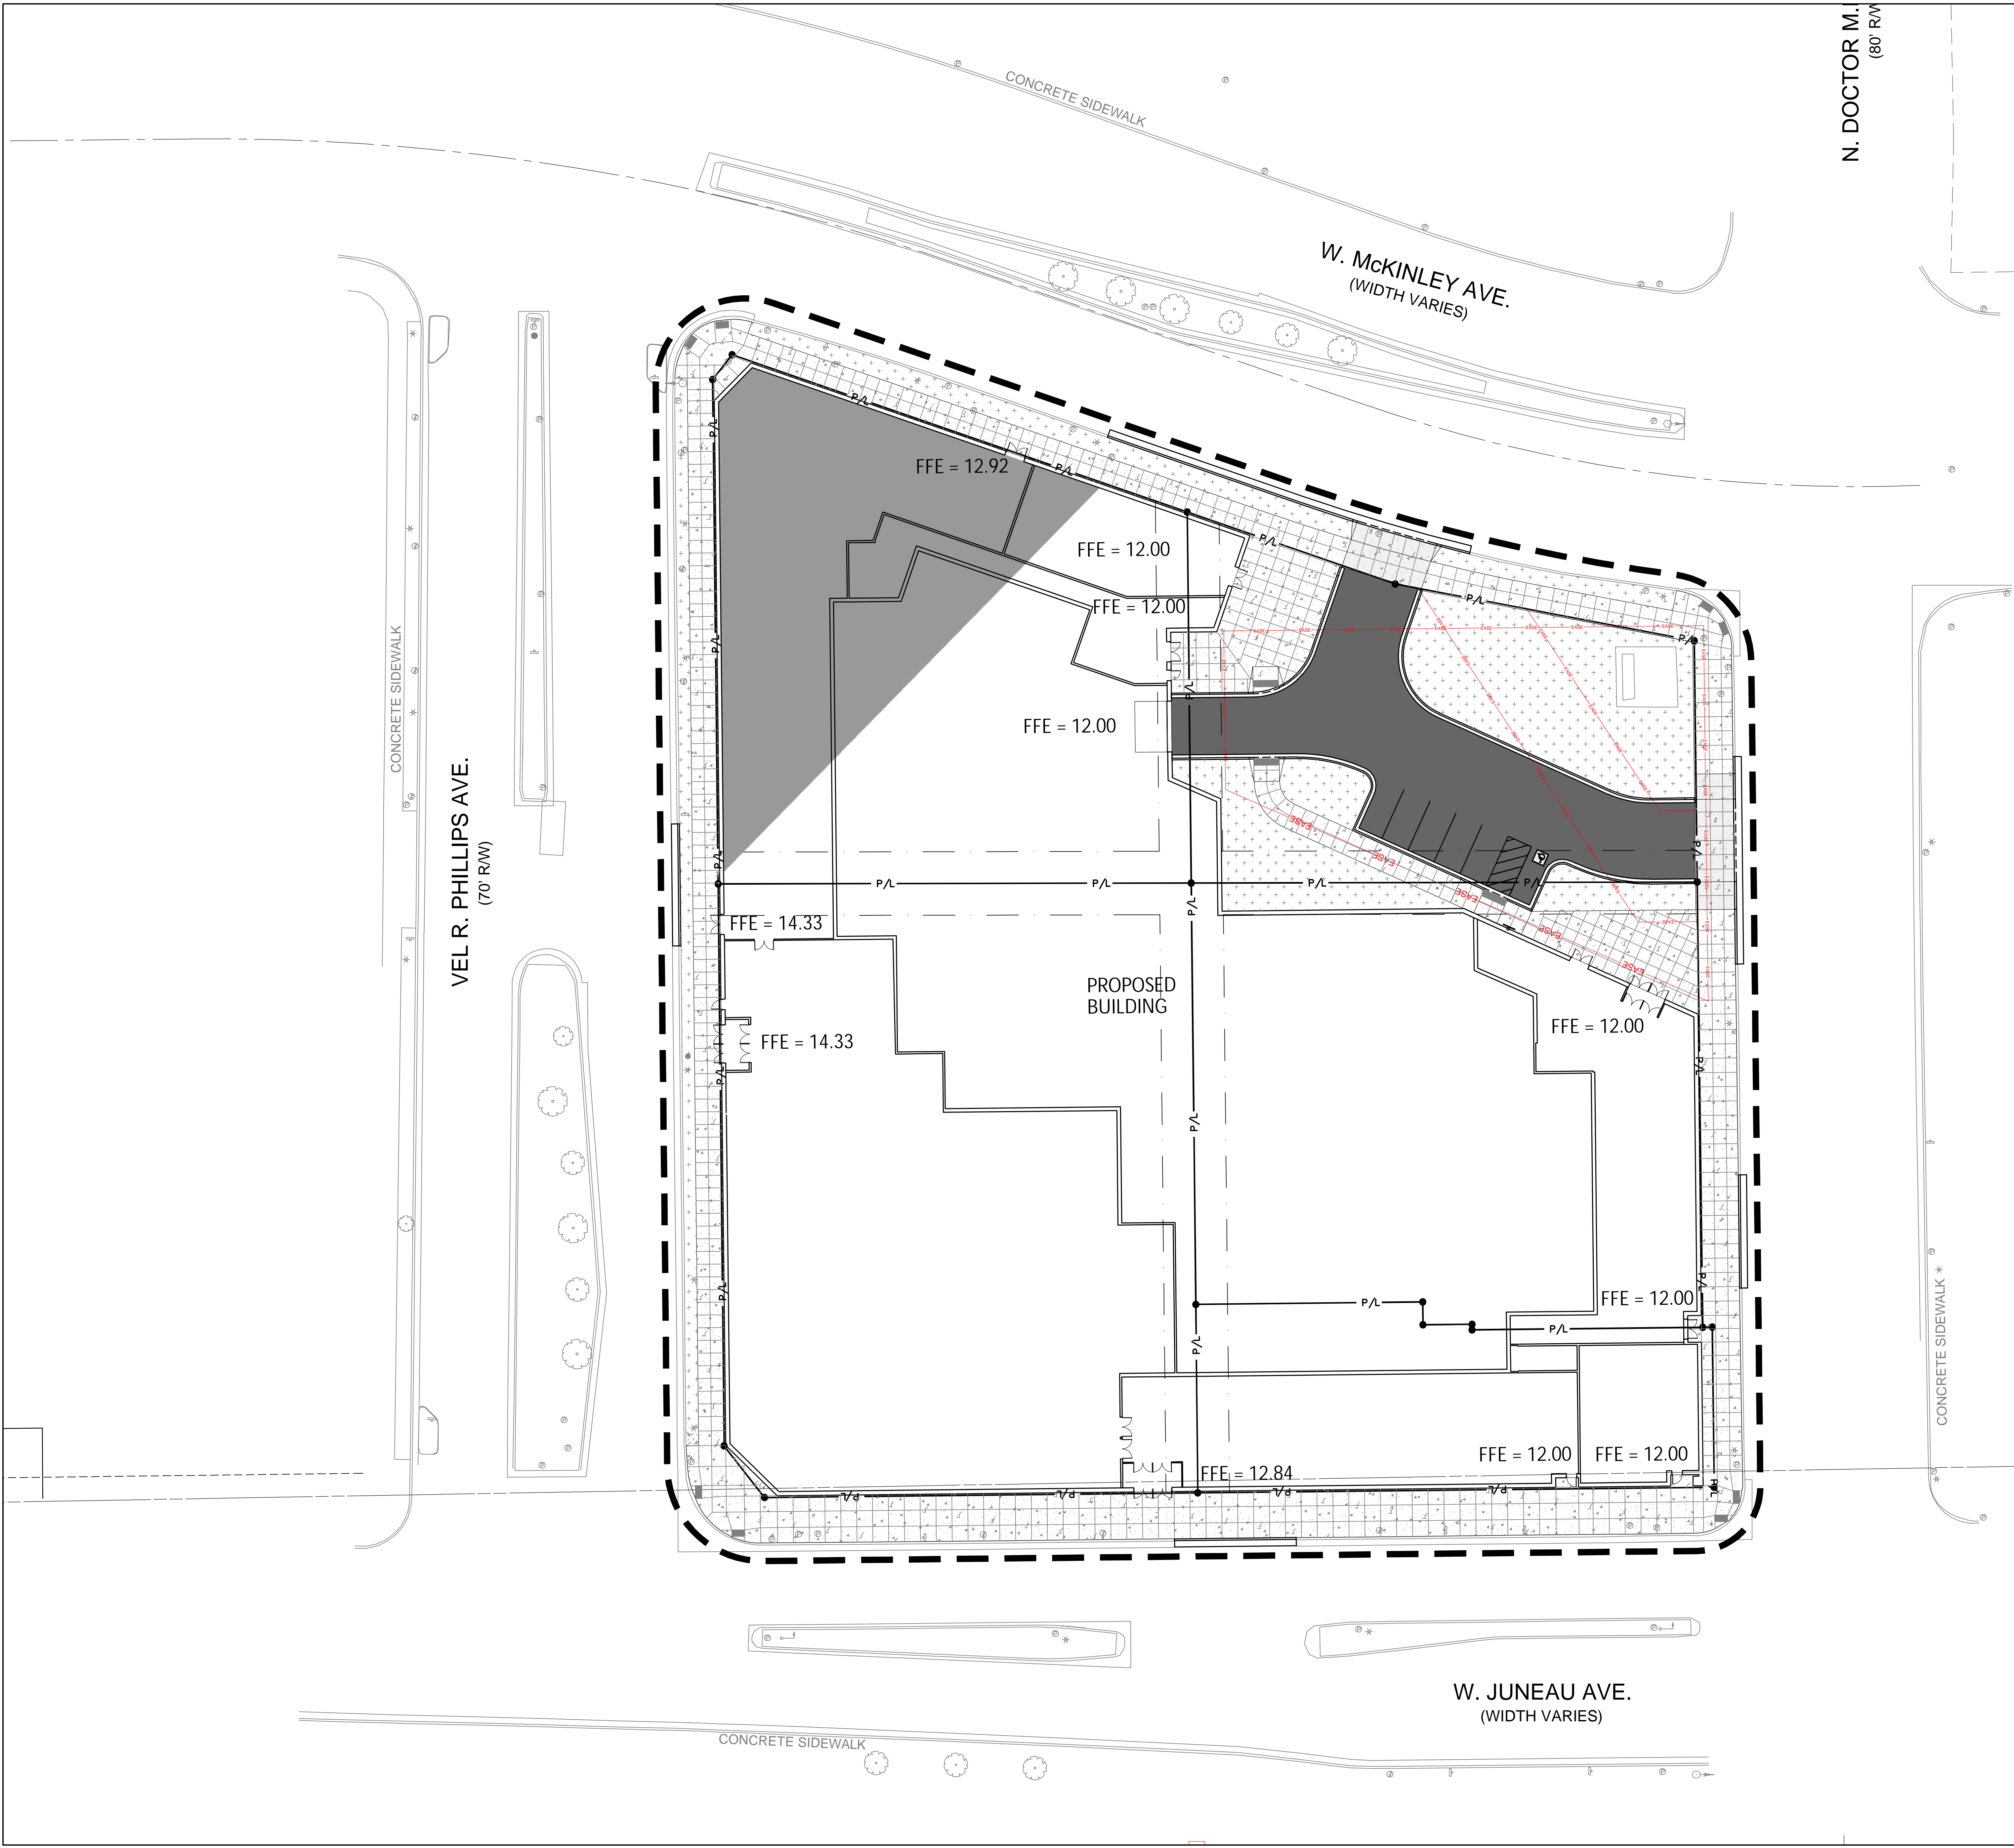

SHEET:
SITE LAYOUT PLAN

PROJECT MANAGER: RB
PROJECT NUMBER: 240235.01
DATE: 04/26/2024

SHEET NUMBER:
C102