




LANDSCAPE PLAN

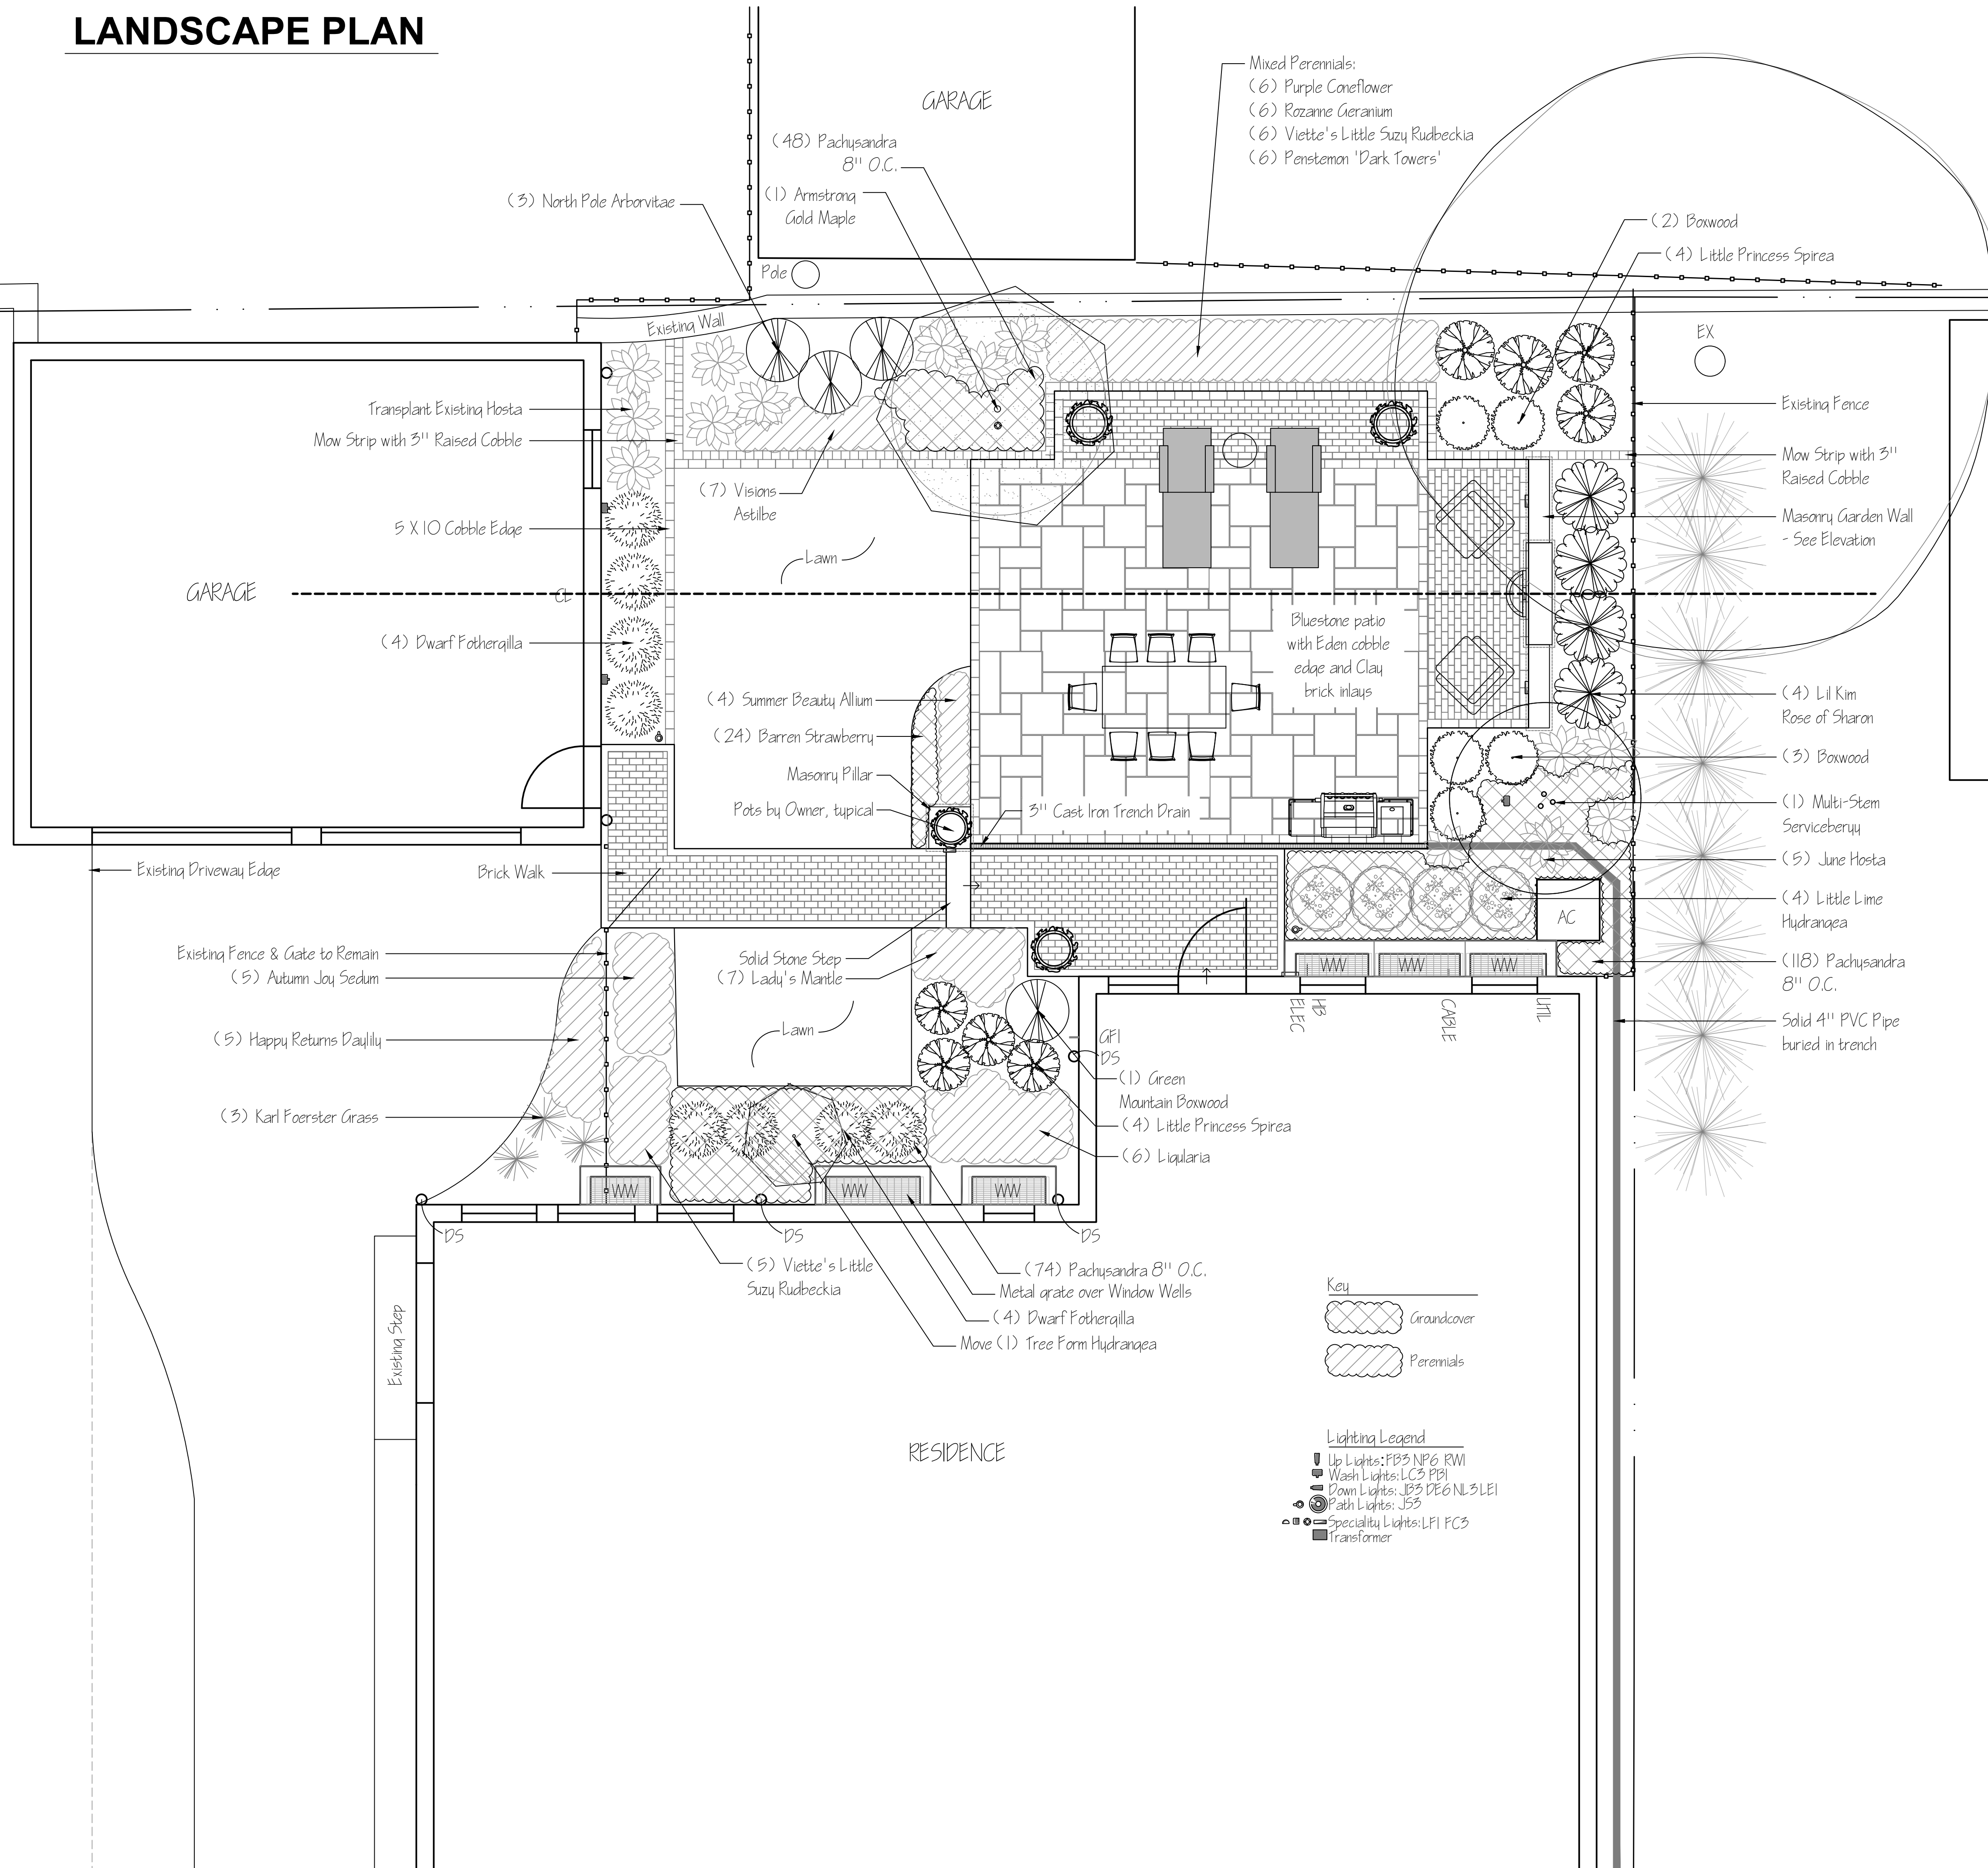

GARDEN WALL DETAILS

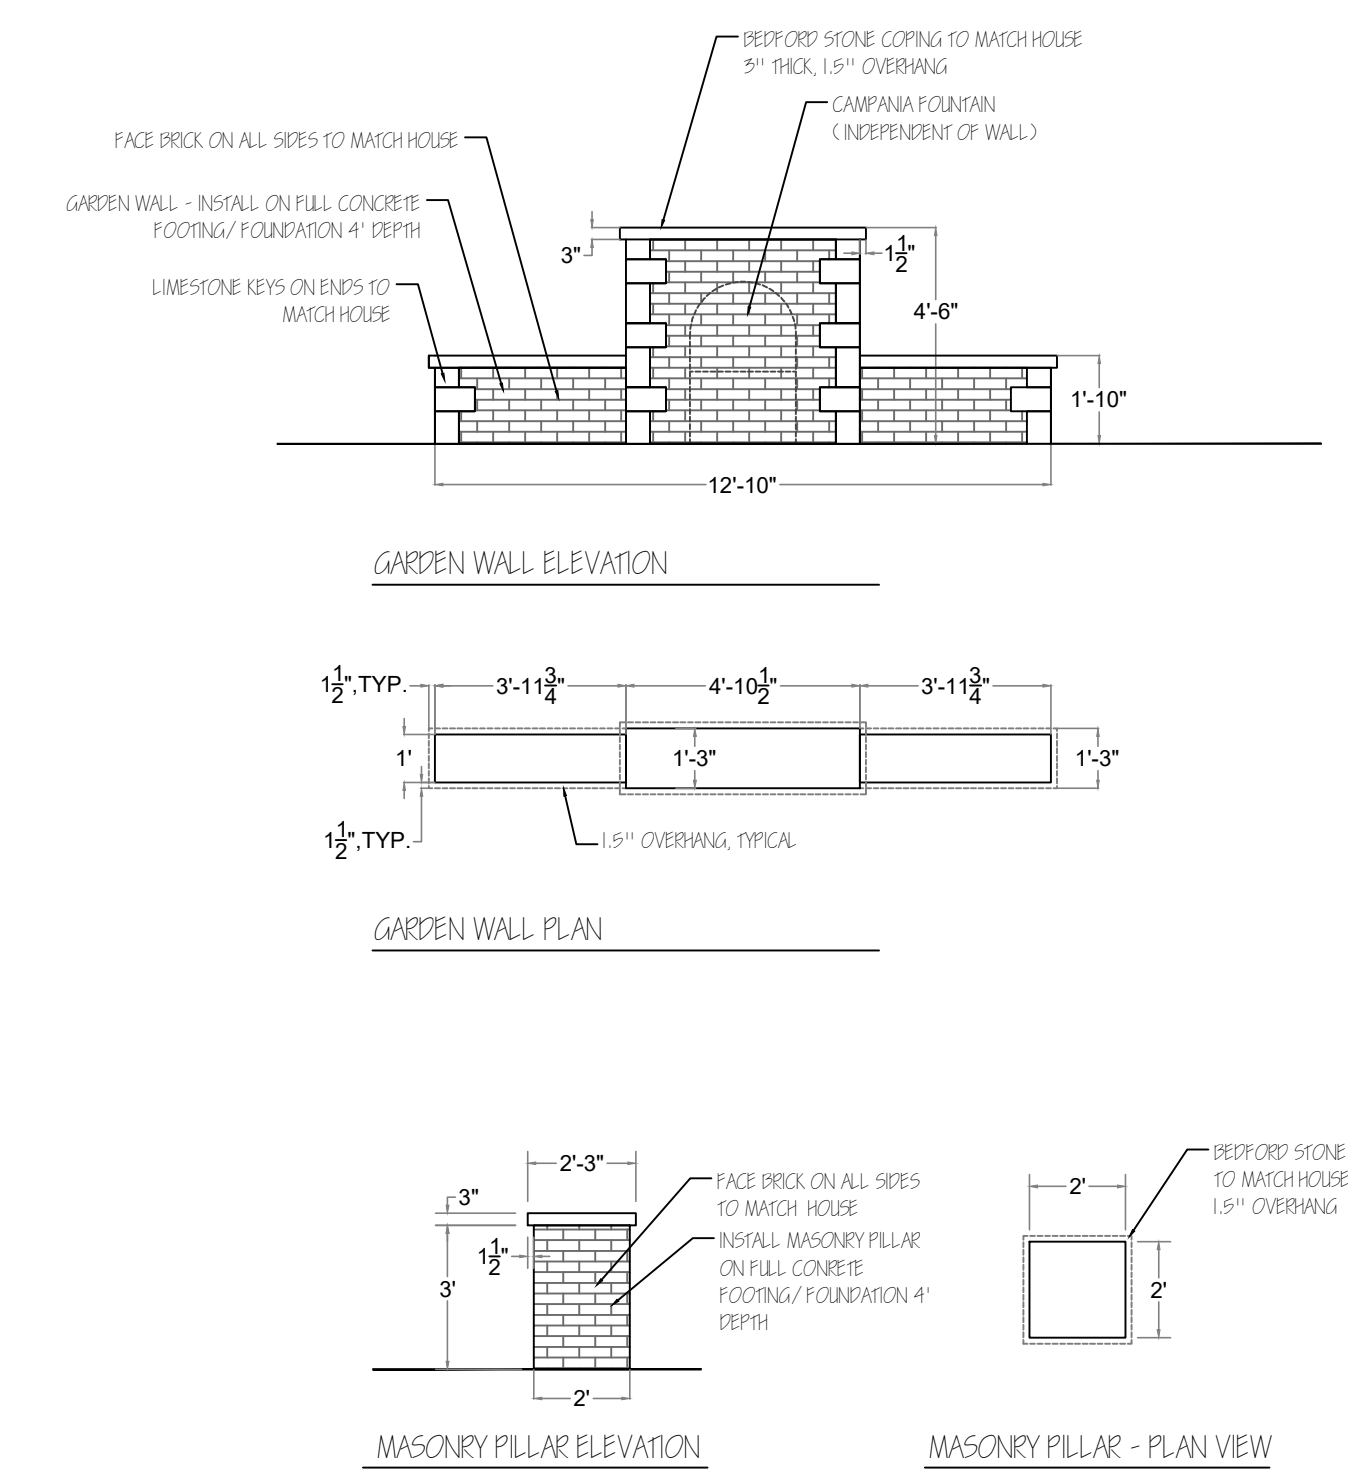


WINDOW WELL GRATES

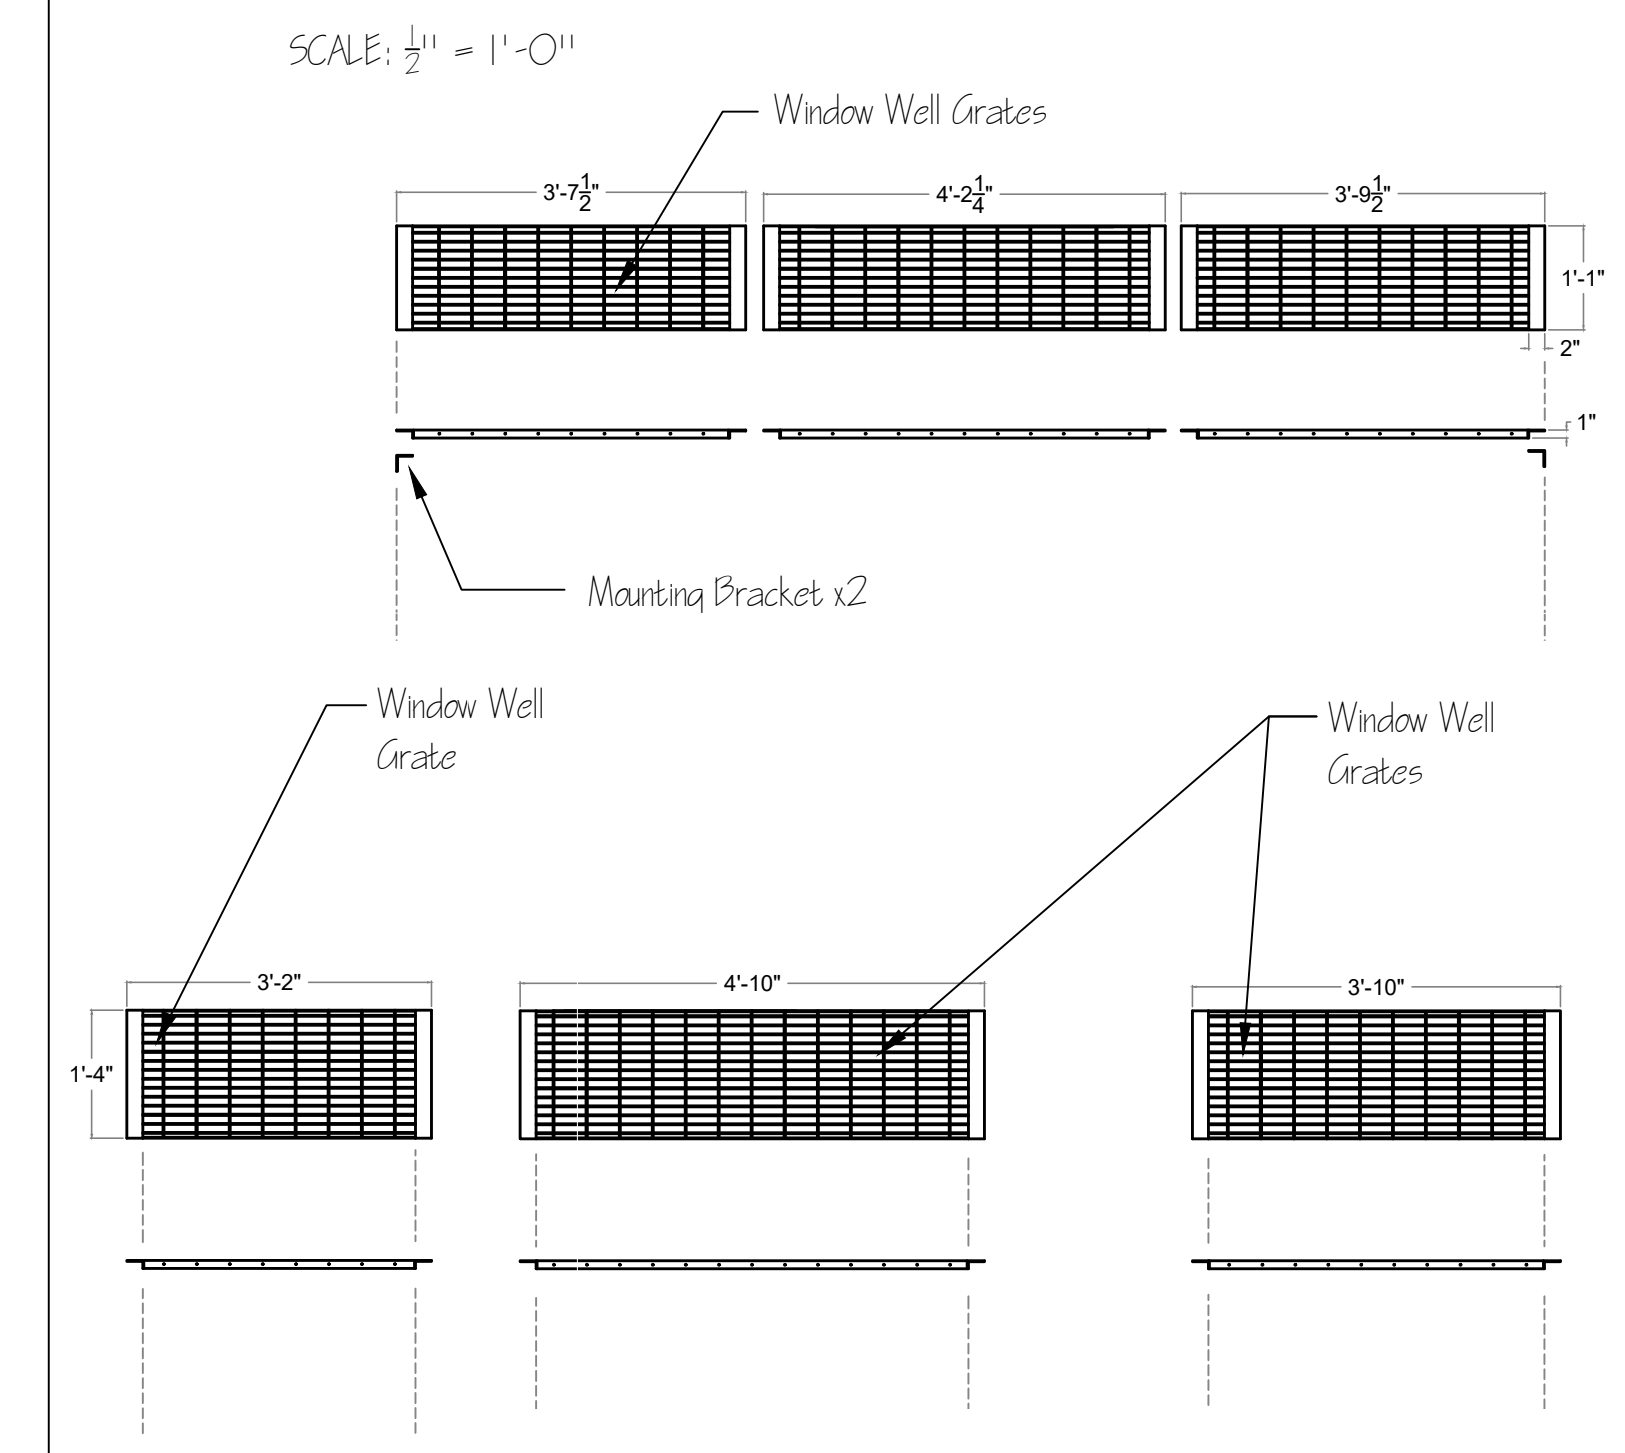

11515 W Carmen Ave.
Milwaukee, WI 53225
P: 414-897-8232
F: 414-897-8539
landcrafterslandscaping.com
Crafting Quality of Life

LANDSCAPE DEVELOPMENT PLAN
THE KUEHL RESIDENCE
2433 N Wahl Avenue
Milwaukee, WI 53211

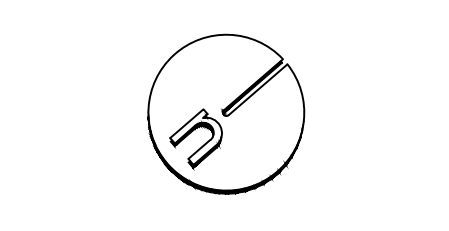

DATE: 08/25/2022
DESIGNER: NJM
SCALE: 1/4" = 1'-0"
REVISIONS: 10.10.2022

Date Printed:

Reproduction of these plans in whole or part or the reproduction of derivative works thereof without the express written permission of LandCrafters, Inc is strictly prohibited.
Use of these plans is limited to the construction of this project only. Use of these plans for any purpose other than use on this project is prohibited.
Express written consent is required for private use.