


NW. 1/4 OF SEC. 20, T. 8 N., R. 21 E.

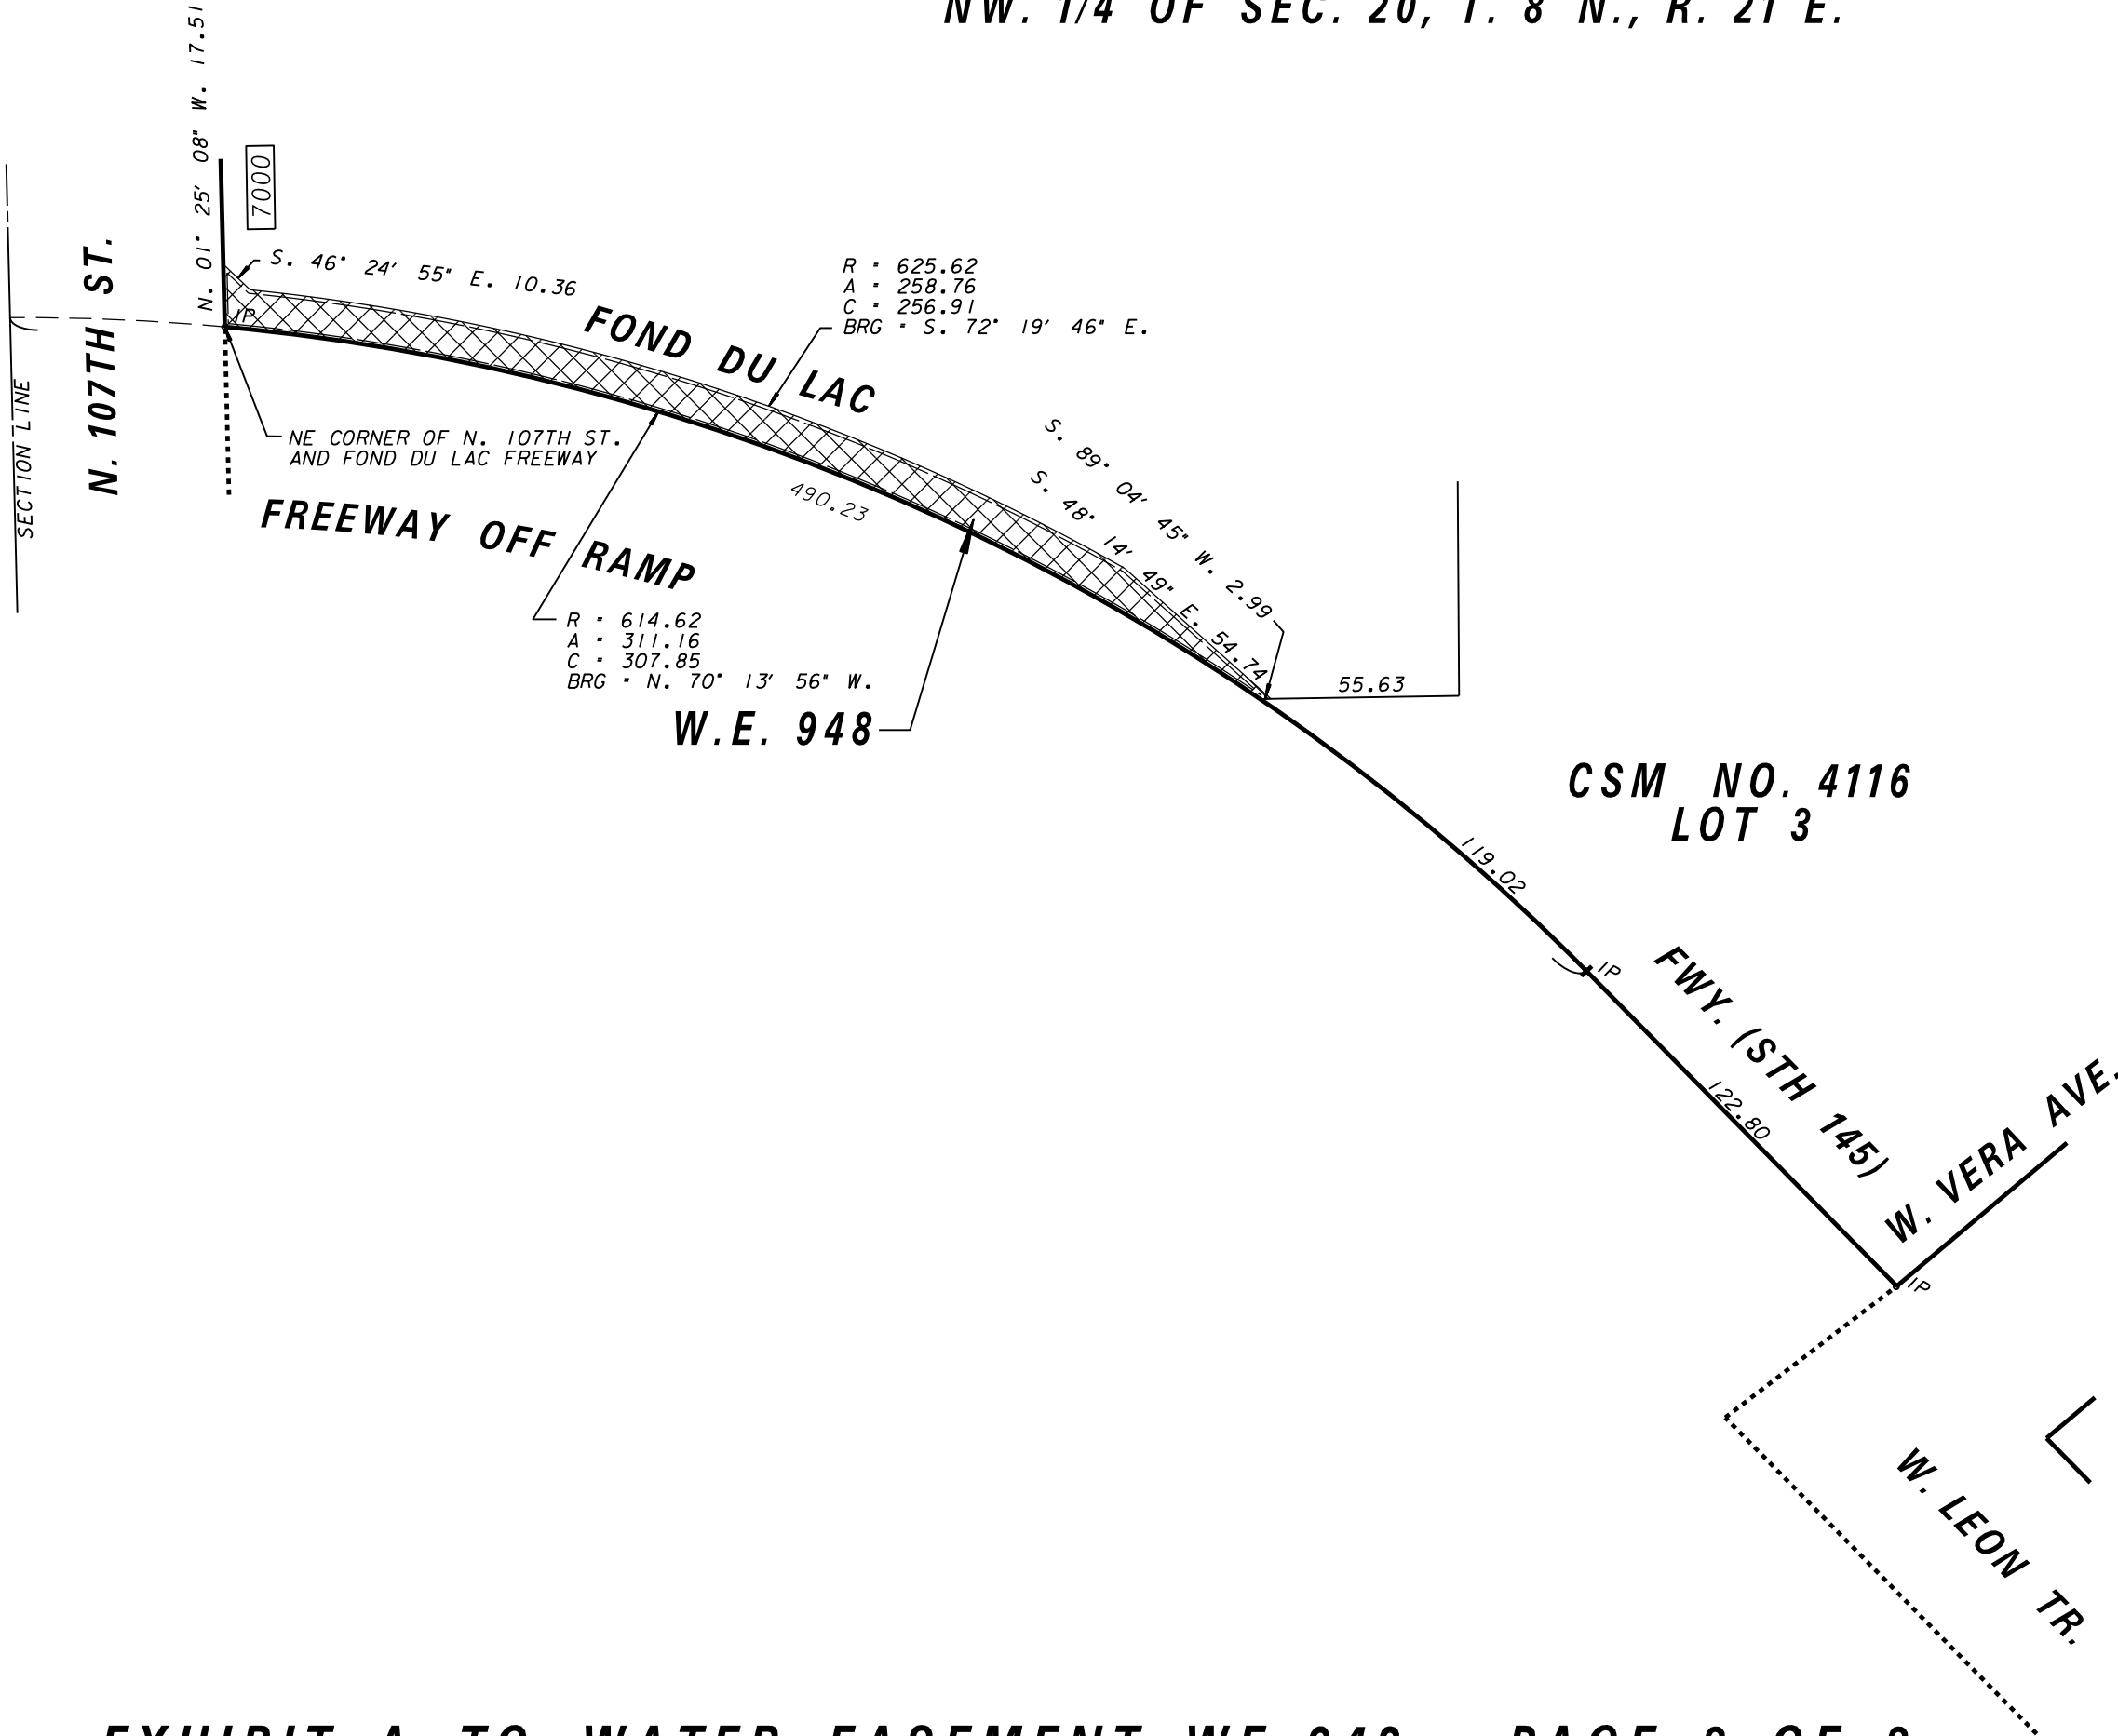

WATER EASEMENT W.E. 948

Milwaukee Water Works Department of Public Works Milwaukee, Wisconsin		Water Engineering Department of Public Works Milwaukee, Wisconsin	
WATER EASEMENT			
IN		LANDS	
AT		N/O THE FOND DU LAC FREEWAY	
FROM		490' E/O N. 107TH ST.	
TO		N. 107TH ST.	
SCALE	1" = 50'	APPROVED	DATE
1/4 SEC. NO.	115	<i>[Signature]</i>	5-29-12
PLAN DATE	5-2-12	<i>[Signature]</i>	5-29-12
DRAWN BY	P.W.P.	<i>[Signature]</i>	5-29-12
CHECKED BY		<i>[Signature]</i>	5-29-12
REVIEWED BY		<i>[Signature]</i>	5-29-12
WORK ORDER	WT430113003	SPECIAL DEPUTY COMMISSIONER OF PUBLIC WORKS	