




Quorum Architects, Inc.
3112 West Highland Boulevard
Milwaukee, Wisconsin 53208
Phone: 414.265.9265
Fax: 414.265.9465
www.quorumarchitects.com

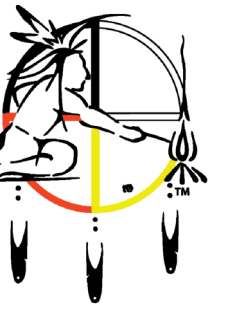

**FOREST COUNTY
POTAWATOMI**

**PRELIMINARY
NOT FOR
CONSTRUCTION**
QUORUM ARCHITECTS, INC.

**WGEMA CAMPUS
DETAILED PLANNED DEVELOPMENT**

3215 W. State Street
Milwaukee, Wisconsin 53208

Revisions:

Sheet Name:
**PROPOSED LANDSCAPE
PLAN**

Date: 12/01/2021

Drawn By: CLR/CGH

Project No.: 15014.02

Sheet No.

DPD.7


PLANT SCHEDULE TTHIGWE

TREES	CODE	QTY	COMMON NAME	BOTANICAL NAME	CONT	CAL	PLANTING HT	PLANTING WIDTH	MAT. HT	MAT. WIDTH
	CA4	2	PAGODA DOGWOOD	CORNUS ALTERNIFOLIA	B&B OR #15 CONTAINER MIN.		8" MIN.	8" MIN.	15'-20'	15'
	CF	1	FOREST PANSY REDBUD	CERCIS CANADENSIS 'FOREST PANSY' TM	7 GAL. MIN OR B&B	2.5" CAL. MIN.			20'-25'	
	CP3	4	PRAIRIE SENTINEL COMMON HACKBERRY	CELTIS OCCIDENTALIS 'JFS-KSU1' TM	3" CALIPER MIN.				35' - 45'	10'-12'
	GB	3	MAGYAR GINKGO	GINKGO BILOBA 'MAGYAR'	B & B	7" CAL	SINGLE TRUNK	20'-24'	18'-20'	6' HT
	NS	1	SOUR GUM	NYSSA SYLVATICA	5 GAL.					
SHRUBS	CODE	QTY	COMMON NAME	BOTANICAL NAME	CONT	PLANTING HT	PLANTING WIDTH	MAT. HT	MAT. WIDTH	
	BP	25	PUGSTER PINK BUTTERFLY BUSH	BUDDEJA X 'SMINBOPT' TM	2 GAL.	12-18"	15-18"	2'	2'-3'	
	CR2	15	RUBY SPICE CLETHRA	CLETHRA ALNIFOLIA 'RUBY SPICE'	5 GAL.	3' MIN	2'-3'	4'-6'	3'-5'	
	HA	4	ANNABELLE HYDRANGEA	HYDRANGEA ARBORESCENS 'ANNABELLE'	5 GAL.	18"-24"	12"-18"	3'-5'	3'-5'	
	HS2	3	SPRING BLOOMING WITCHHAZEL	HAMAMELIS VERNALIS	#10 OR 5' MIN B&B	5' (MIN.)	4'-6'	6'-10'	8'-10'	
	IL	8	VIRGINIA SWEETSPIRE	ITEA VIRGINICA 'LITTLE HENRY' TM	3 GAL.	15"-18"	12"-18"	2'-3'	2'-3'	
	LR	54	KODIAK ORANGE DIERVILLA	DIERVILLA X 'G2X88544' TM	3 GAL.	18"-24"	12"-15"	3'-4'	3'-4'	
	SI	15	PINK-A-LICIOUS FRITCH SPIREA	SPIRAEA FRITSCHIANA 'J.N. SELECT A' TM	2 GAL.	15"-18"	12"-15"	2'-3'	2'-3'	
	SP	6	DWARF ARCTIC WILLOW	SALIX PURPUREA 'NANA'	3 GAL.	2'-4'	2'-3'	3'-5'	3'-5'	
	VS	27	SPICE ISLAND KOREANSPICE VIBURNUM	VIBURNUM CARLESII 'SPICE ISLAND'	7 GAL. MIN. OR B&B	2'	2'	4'-5'	4'-6'	
EVERGREEN SHRUBS	CODE	QTY	COMMON NAME	BOTANICAL NAME	CONT	PLANTING HT	PLANTING WIDTH	MAT. HT	MAT. WIDTH	
	BG	4	BOXWOOD	BUXUS X 'GREEN VELVET'	#10 OR 24" B&B MIN.	24"-30"	18"-24"	3'-4'	3'-4'	
	TJ2	2	'JEDDOLAH' HEMLOCK	TSUGA CANADENSIS 'JEDDOLAH'	#6	18"-24"	18"-24"	2'-3'	3'-4'	
GRASSES	CODE	QTY	COMMON NAME	BOTANICAL NAME	CONT	PLANTING HT	PLANTING WIDTH	MAT. HT	MAT. WIDTH	
	CL	24	NORTHERN SEA OATS	CHASMANTHIUM LATIFOLIUM	1 GAL.		10"-18"	3'-5'	18"-24"	
	CS	24	SPRENGEL'S SEDGE	CAREX SPRENGELII	1 GAL.	12"-15"	12"-18"	12"-36"	18"-24"	
	PH2	27	HAMELN DWARF FOUNTAIN GRASS	PENNISETUM ALOPECUROIDES 'HAMELN'	2 GAL.	15"-18"	15"-18"	18"-30"	18"-30"	
	SA	19	AUTUMN MOOR GRASS	SESLERIA AUTUMNALIS	1 GAL.	12"-15"	8"-10"	12"-18"	12"-18"	
	SH2	121	PRAIRIE DROPSEED	SPOROBOLUS HETEROLEPIS	1 GAL.	15"-18"	18"	24"-30"	24"-30"	
	SL	42	LITTLE BLUESTEM GRASS	SCHIZACHYRIUM SCOPARIUM	1 GAL.	15"-18"	10"-18"	2' - 4'	2'-3'	
	SN	60	INDIAN GRASS	SORGHASTRUM NUTANS	1 GAL.	2'	12"-15"	3'-5'	2'-3'	
PERENNIALS	CODE	QTY	COMMON NAME	BOTANICAL NAME	CONT	PLANTING HT	PLANTING WIDTH	MAT. HT	MAT. WIDTH	
	AD	40	DEUTSCHLAND JAPANESE ASTILBE	ASTILBE JAPONICA 'DEUTSCHLAND'	1 GAL.	15"-18"	10"-12"	24"-30"	18"-24"	
	AM2	17	MAGGIE DALEY ASTILBE	ASTILBE CHINENSIS 'MAGGIE DALEY'	#1	16"-20"	16"-20"			
	AS	30	SUMMER BEAUTY ORNAMENTAL ONION	ALLIUM X 'SUMMER BEAUTY'	1 GAL.	8"-10"	6"-10"	16"-18"	12"-18"	
	AT	48	BUTTERFLY MILKWEED	ASCLEPIAS TUBEROSA	1 GAL.	10"-12"	10"-12"	2'	12"-18"	
	BJ	111	JACK FROST SIBERIAN BUGLOSS	BRUNNERA MACROPHYLLA 'JACK FROST' TM	1 GAL.	8"-12"	8"-10"	12"-18"	12"-18"	
	CM	58	MOONBEAM COREOPSIS	COREOPSIS X 'MOONBEAM'	1 GAL.	12"-18"	12"-18"			
	CN	111	WHITE CATMINT	CALAMINTHA NEPETA 'MONTROSE WHITE'	1 GAL.	8"-10"	15"-18"	8"-12"	18"-24"	
	GM	32	DWARF BLOOD-RED CRANESBILL	GERANIUM SANGUINEUM 'MAX FREI'	1 GAL.	5"-8"	8"-10"			
	NJ	34	JUNIOR WALKER CATMINT	NEPETA X FASSENII 'JUNIOR WALKER'	1 GAL.	10"-12"	12"-18"	14"-16"	24"-30"	
	PB	84	'BLUE EMERALD' MOSS PHLOX	PHLOX SUBULATA 'BLUE EMERALD'	1 GAL.	5"-8"	10"-12"	5"-8"	12"-18"	
	PL	74	LITTLE SPIRE RUSSIAN SAGE	PEROVSKIA ATRIPLICIFOLIA 'LITTLE SPIRE'	1 GAL.	12"-18"	12"-18"	2'-3'	24"-30"	
	SH3	68	HUMMELO STACHYS	STACHYS OFFICINALIS 'HUMMELO'	1 GAL.	18"-24"	18"-24"			
	SR2	24	SOLAR CASCADE GOLDENROD	SOLIDAGO SHORTII 'SOLAR CASCADE'	1 GAL.	15"-18"	12"-15"	24"-30"	18"-24"	
GROUND COVERS	CODE	QTY	COMMON NAME	BOTANICAL NAME	CONT	HEIGHT				
	GO	8	SWEET WOODRUFF	GALLIUM ODORATUM	4"POT	12"				
	LG	107	SPOTTED DEAD NETTLE	LAMIUM MACULATUM 'GHOST'	4"POT	6"				
	PP	5,443 SF	KENTUCKY BLUE GRASS	POA PRATENSIS	SOD					



1 FIGURE GROUND MAP
SCALE: 1" = 300'-0"

1 PROPOSED LANDSCAPE PLAN
SCALE: 1" = 20'-0"

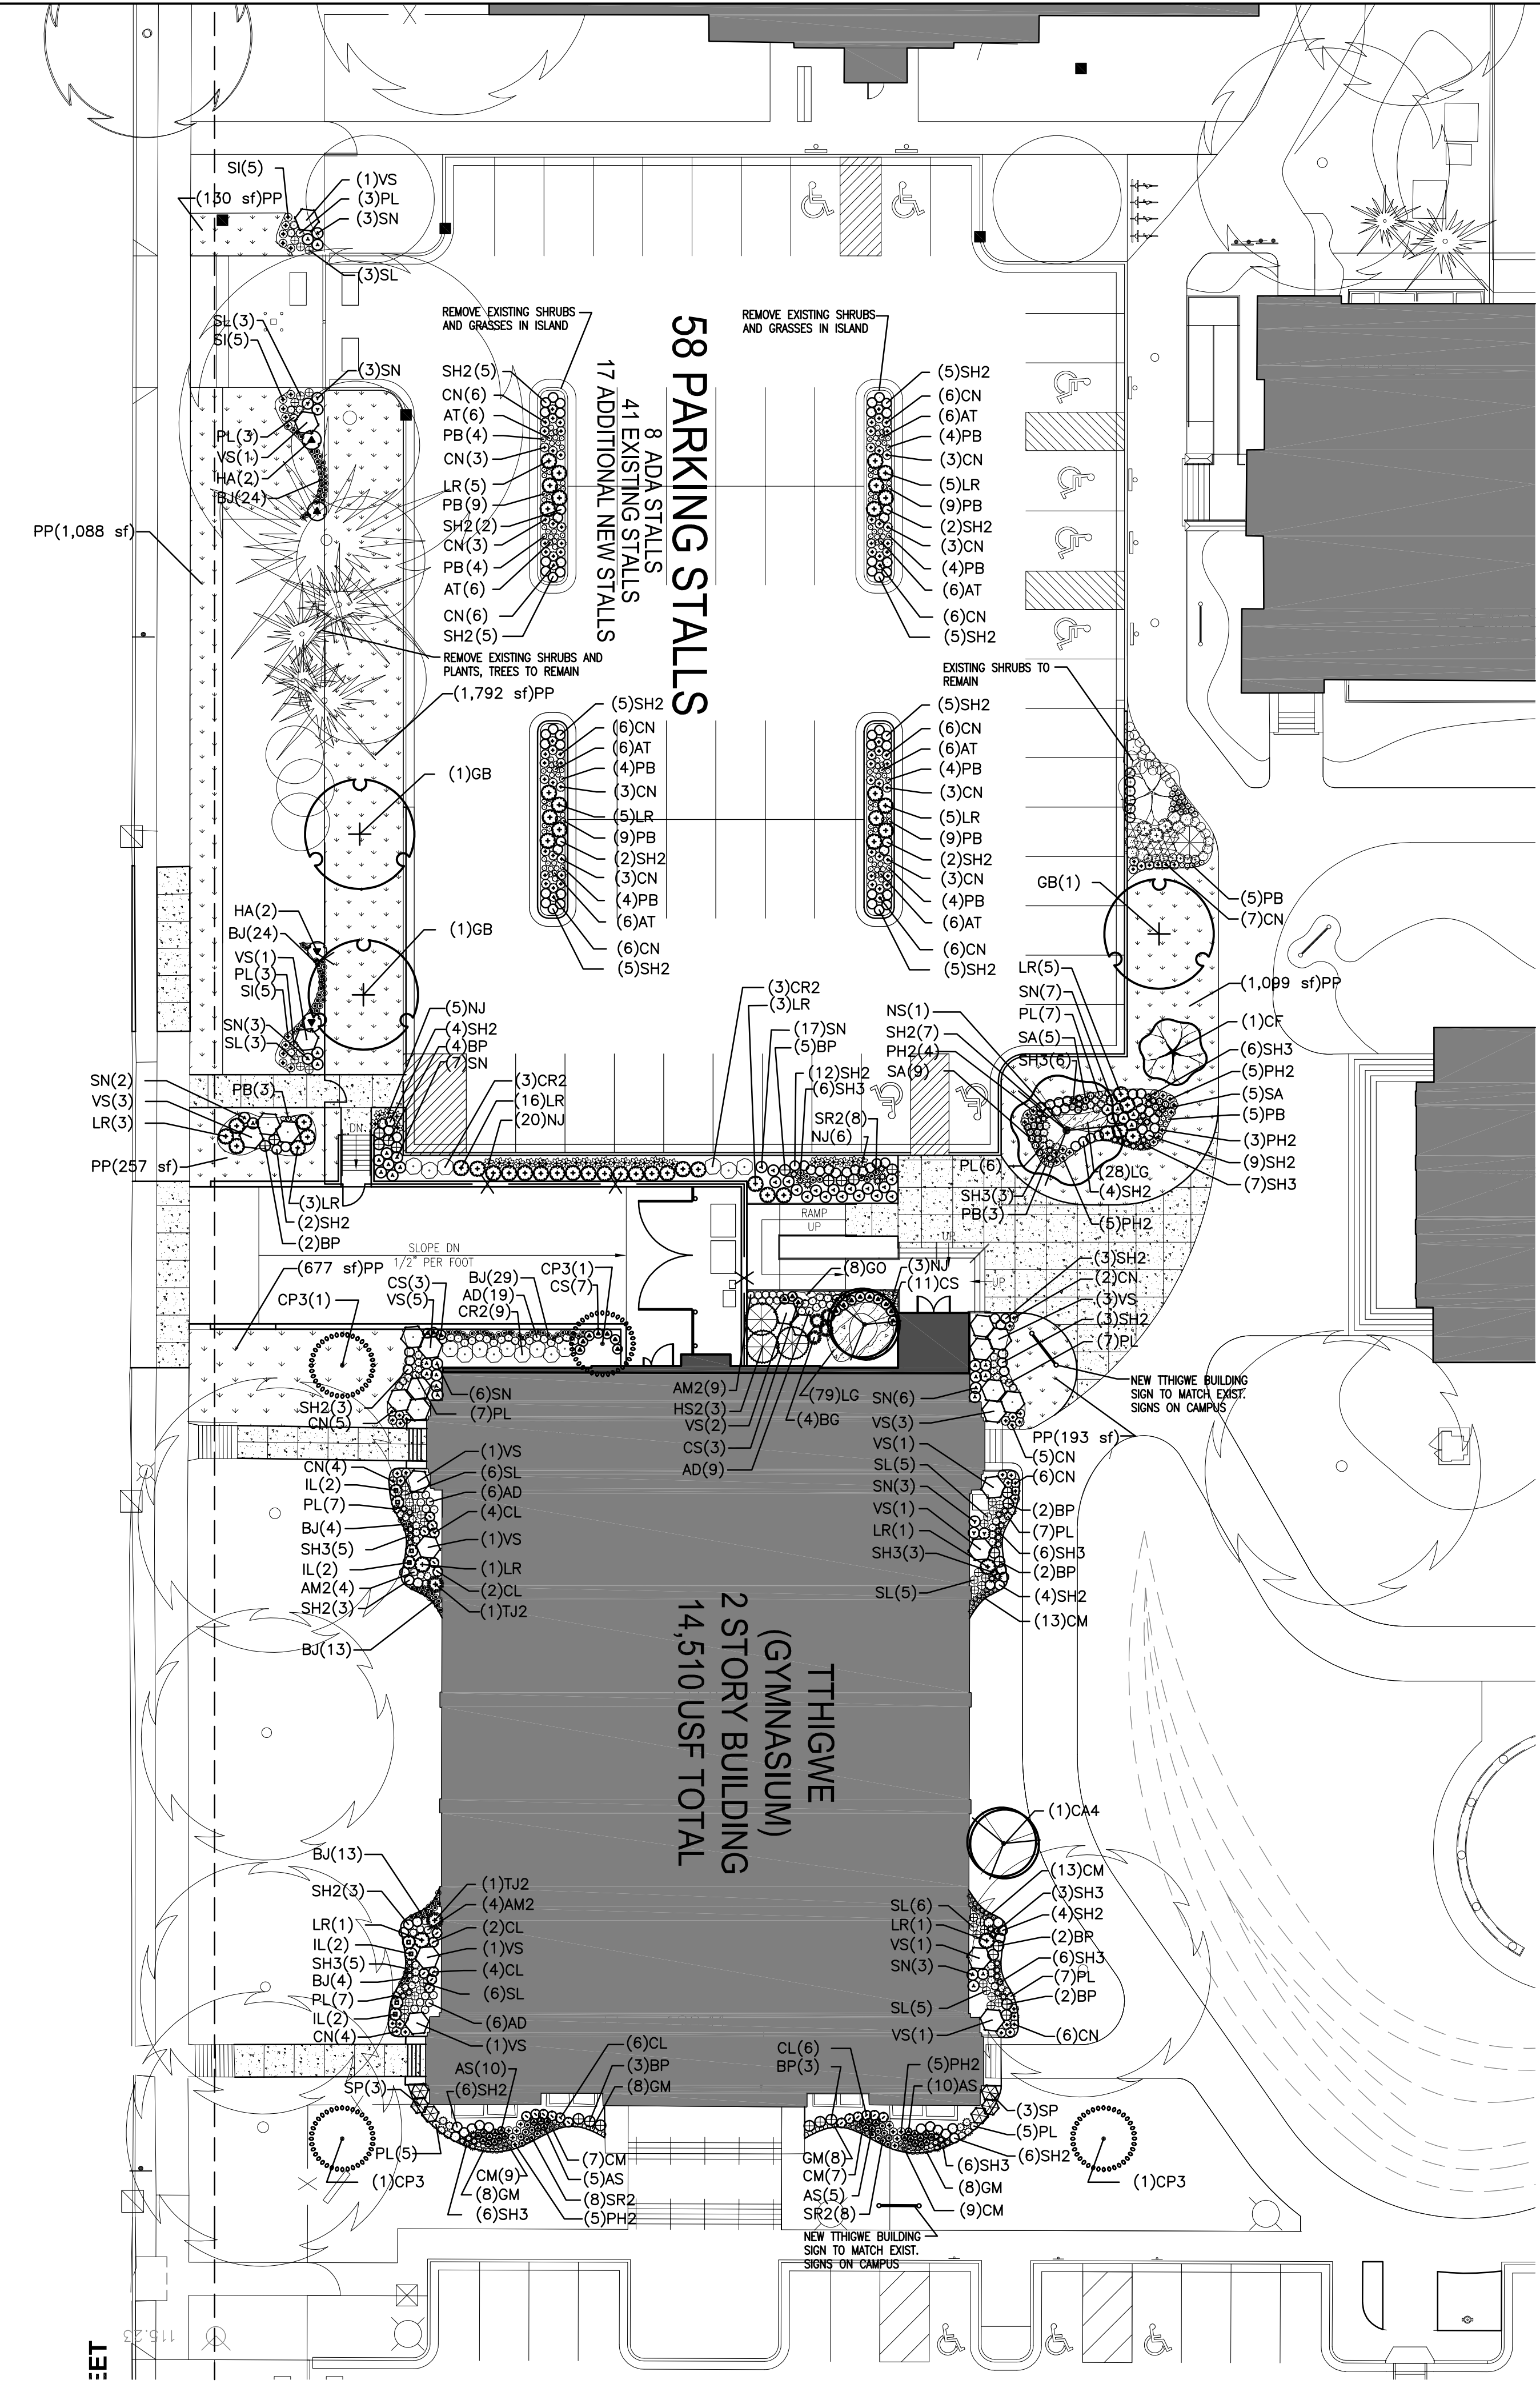

1 PROPOSED LANDSCAPE PLAN
SCALE: 1" = 20'-0"

Jan 11, 2022 - 4:02pm
O:\15 Projects\15014-00 Wgema Campus\DPD - 2021-12-01\15014-00 DPD_L7_Proposed LA Plan.dwg