


S.W. 1/4 SEC. 27, T.7N., R.21E.

406

W. Stevenson St.

(60' R.O.W.)

St.

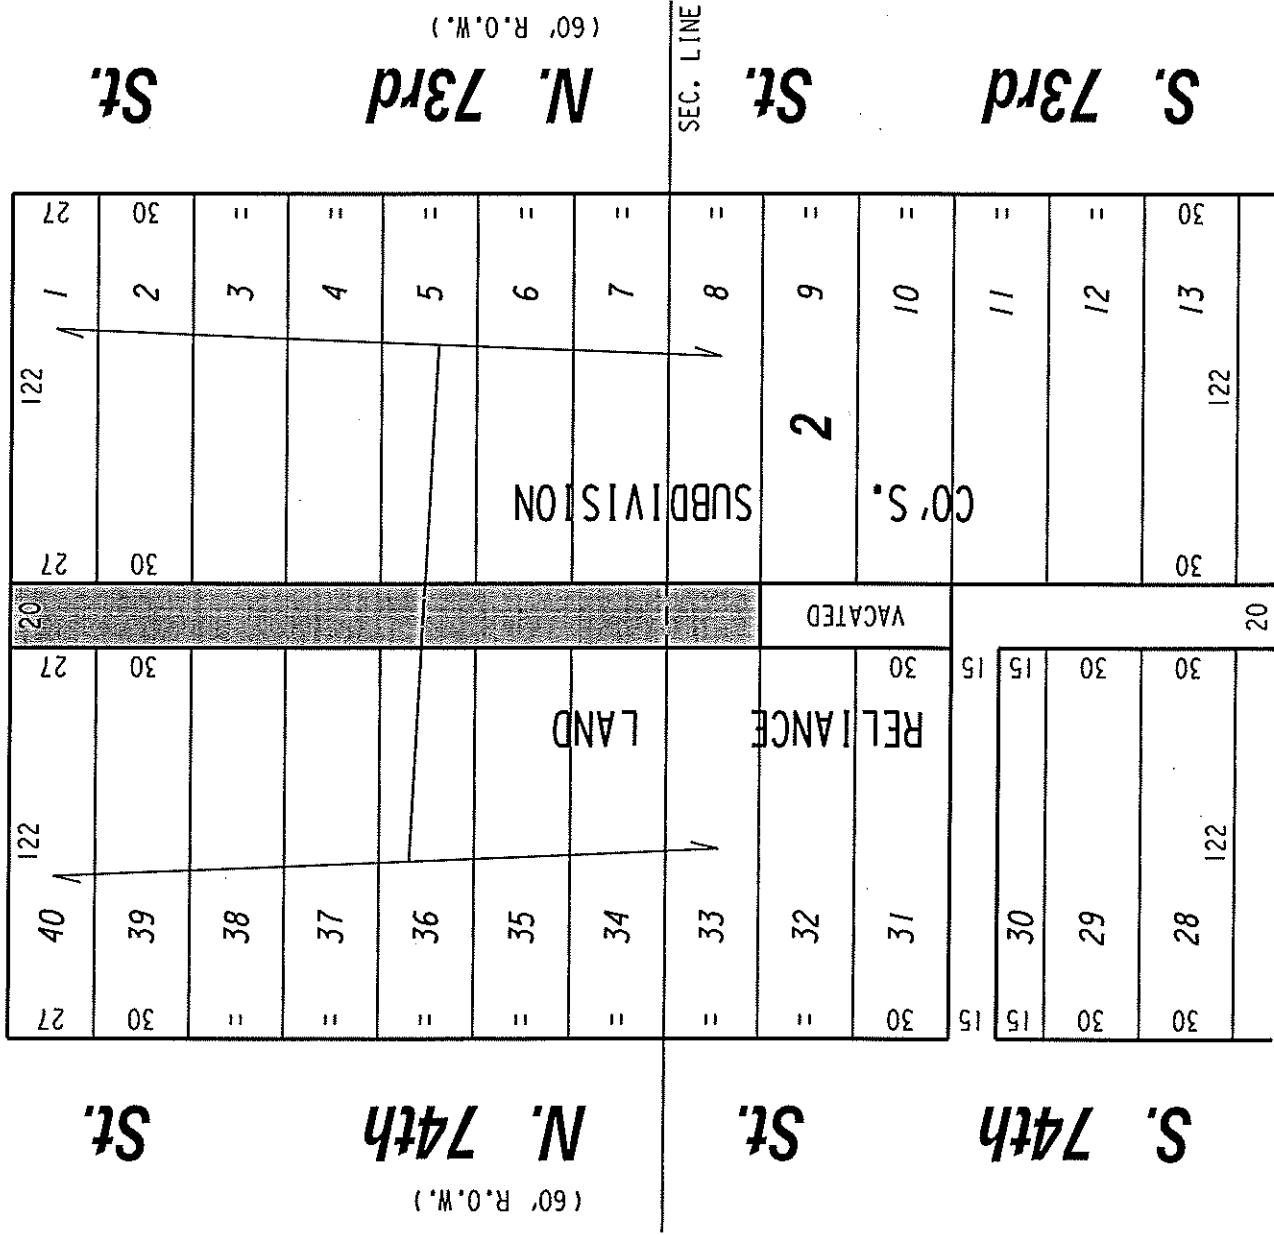

St.

N. 74th St.

(60' R.O.W.)

St.

N. 73rd St.

(60' R.O.W.)

SEC. LINE

St.

S. 74th St.

St.

S. 73rd St.

( W. Dixon St. )

N.W. 1/4 SEC. 34, T.7N., R.21E.

419



UNIMPROVED PORTION OF PUBLIC ALLEY (NOT IN USE) PROPOSED TO BE VACATED

EXHIBIT "A"  
FILE NO. 120874

INFRASTRUCTURE SERVICES DIVISION

MILWAUKEE, WISCONSIN

ASSIGNED TO: W.E. FUCHS

CH'K'D. BY: W.E. FUCHS

DRAWN BY: W.E.F.

DATE: JAN. 24, 2013

PROJECT/GRANT NO.: WK52337326

SCALE: 1" = 60'

APPROVED BY:

10TH ALDERMANIC DISTRICT  
ALD. MICHAEL J. MURPHY

*Marcia Cornell*  
CENTRAL DRAFTING & RECORDS MANAGER

*[Signature]*  
CIVIL ENGINEER